



F.A.P. RTE.	SECTION	COUNTY	TOTAL SHEETS	SHEET NO.
310	60-16	MADISON	662	178
STA. 10+00		TO STA. 42+00		
FED. ROAD DIST. NO. 8		ILLINOIS FED. AID PROJECT		
CONTRACT NO. 76311				

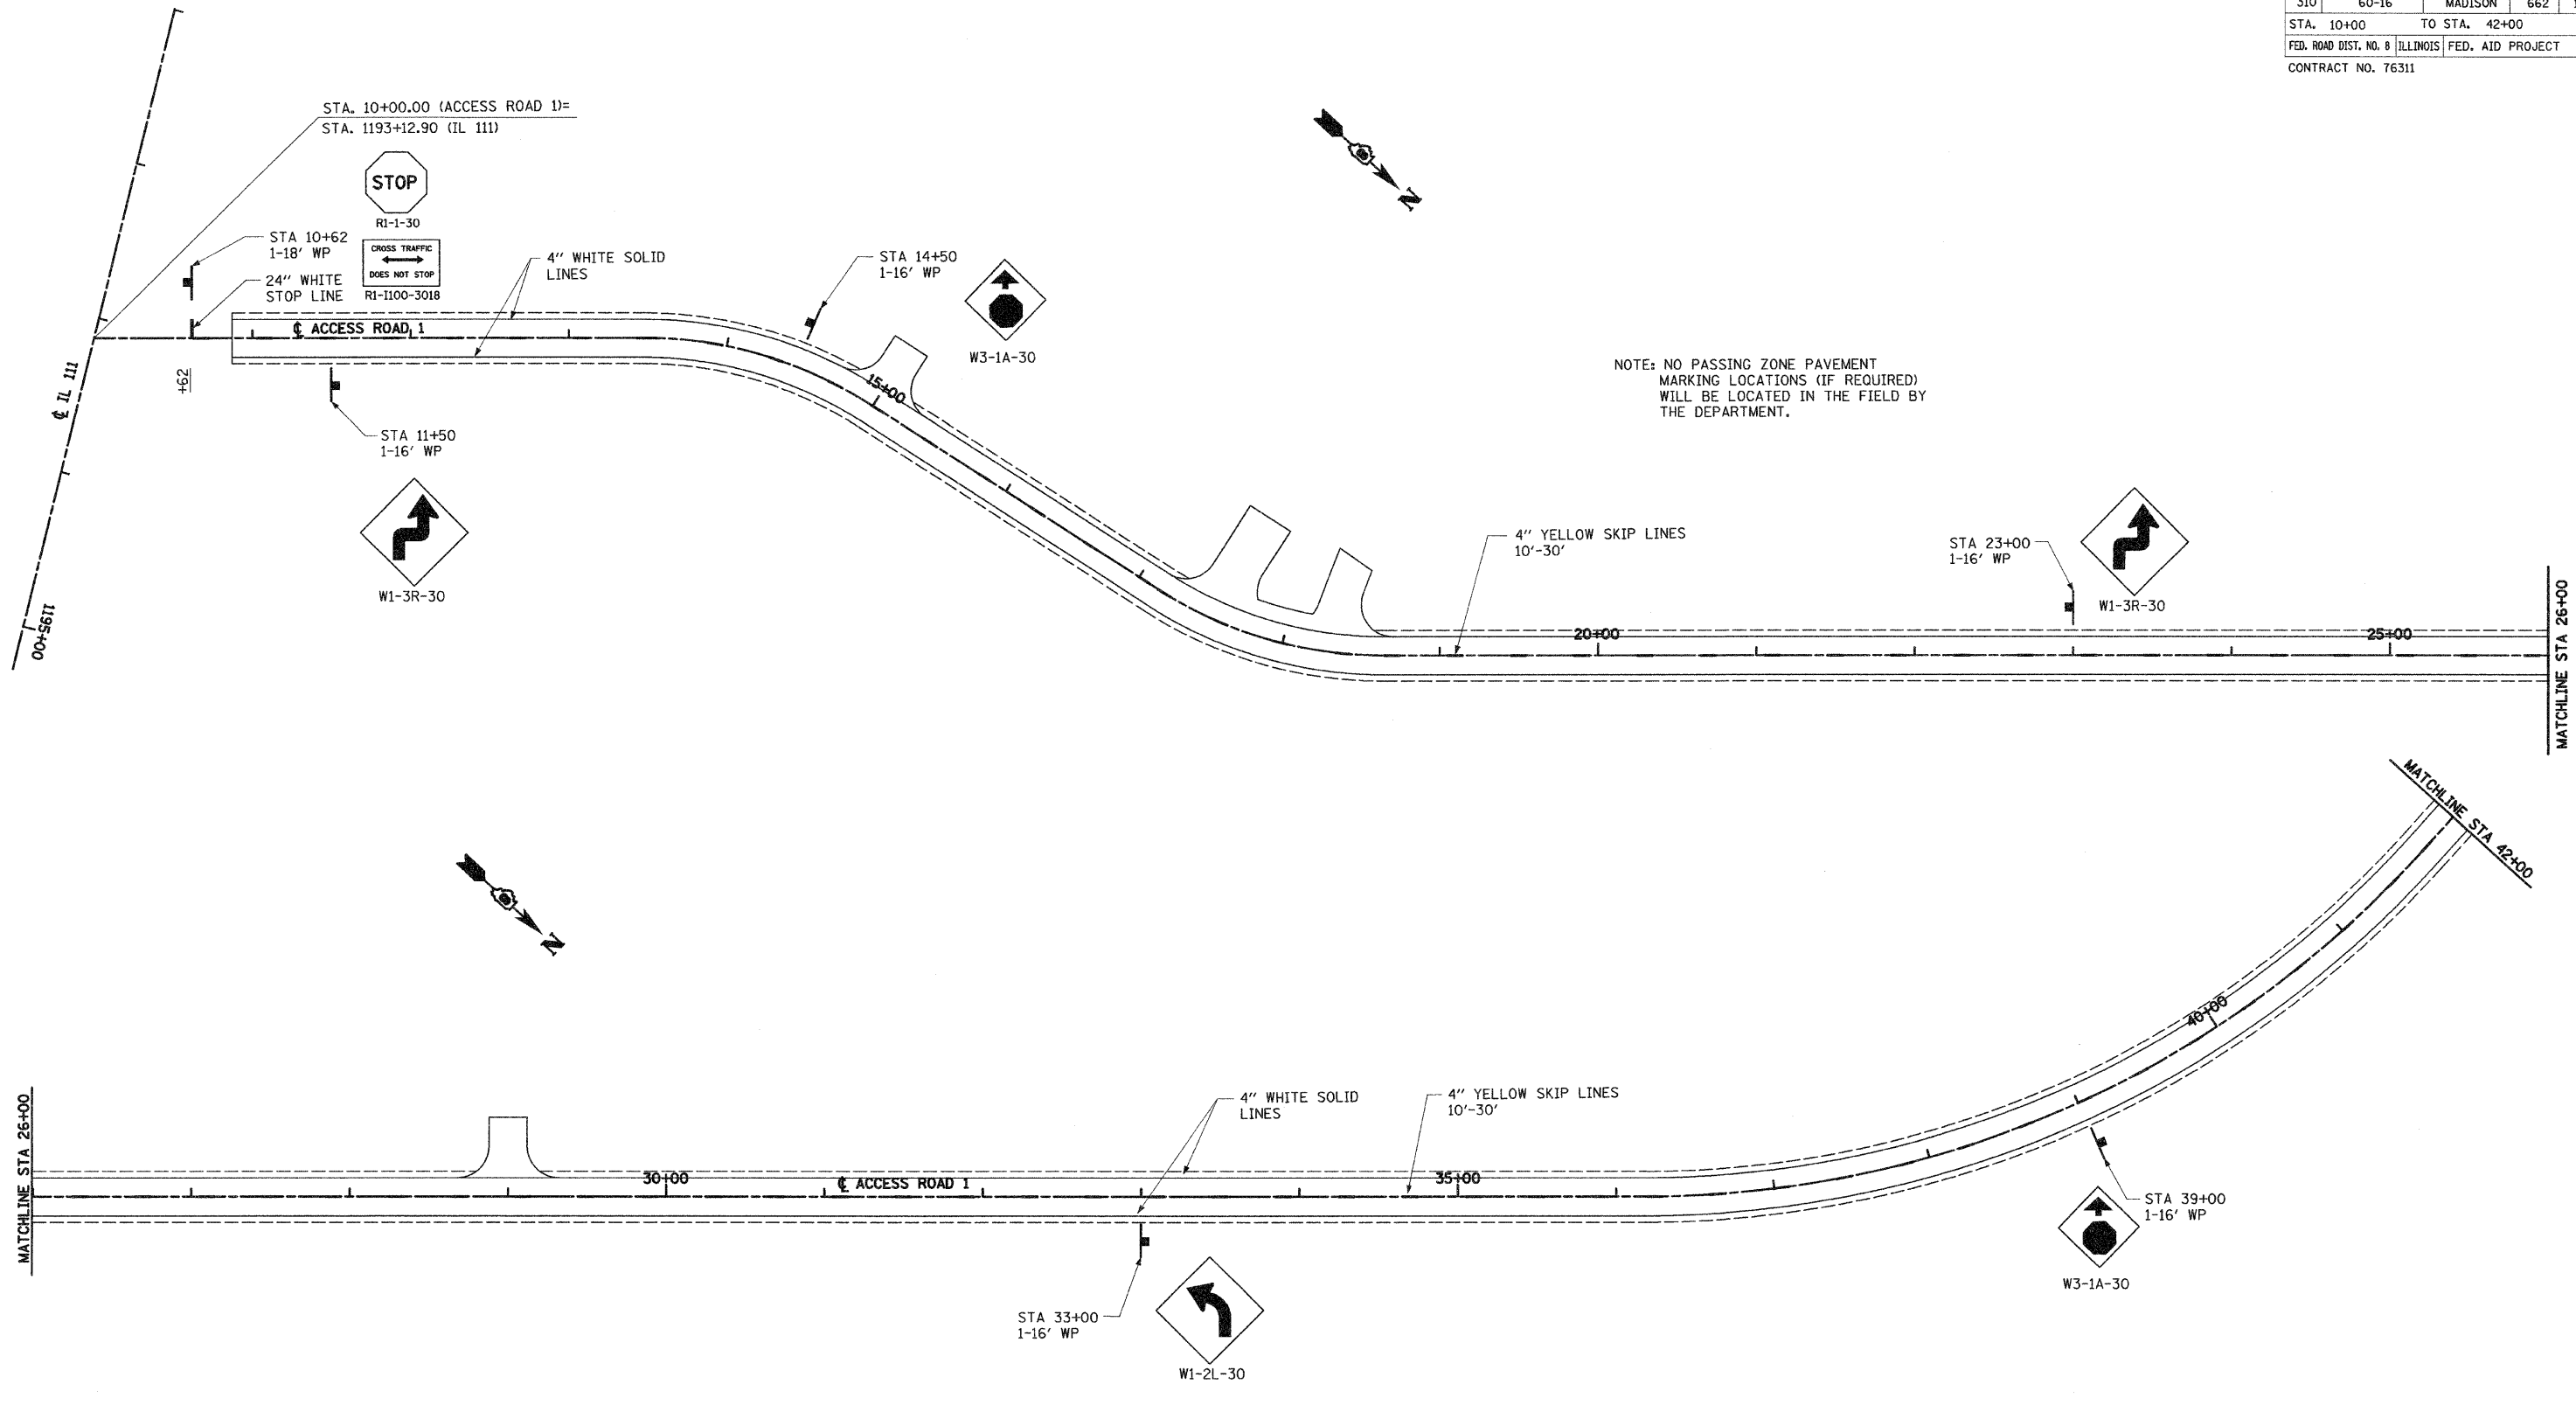

NOTE: NO PASSING ZONE PAVEMENT MARKING LOCATIONS (IF REQUIRED) WILL BE LOCATED IN THE FIELD BY THE DEPARTMENT.

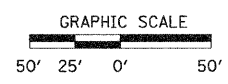

REVISIONS	
NAME	DATE

ILLINOIS DEPARTMENT OF TRANSPORTATION  
**SIGNING AND PAVEMENT MARKING PLANS**  
 SCALE: VERT. \_\_\_\_\_  
 HORIZ. \_\_\_\_\_  
 DATE: 09-04-09  
 DRAWN BY: U.J.  
 CHECKED BY: J.J.C.