


F.A.P. RTE.	SECTION	COUNTY	TOTAL SHEETS	SHEET NO.
310	60-16	MADISON	662	179
STA. 42+00		TO STA. 73+22		
FED. ROAD DIST. NO. 8		ILLINOIS FED. AID PROJECT		
CONTRACT NO. 76311				

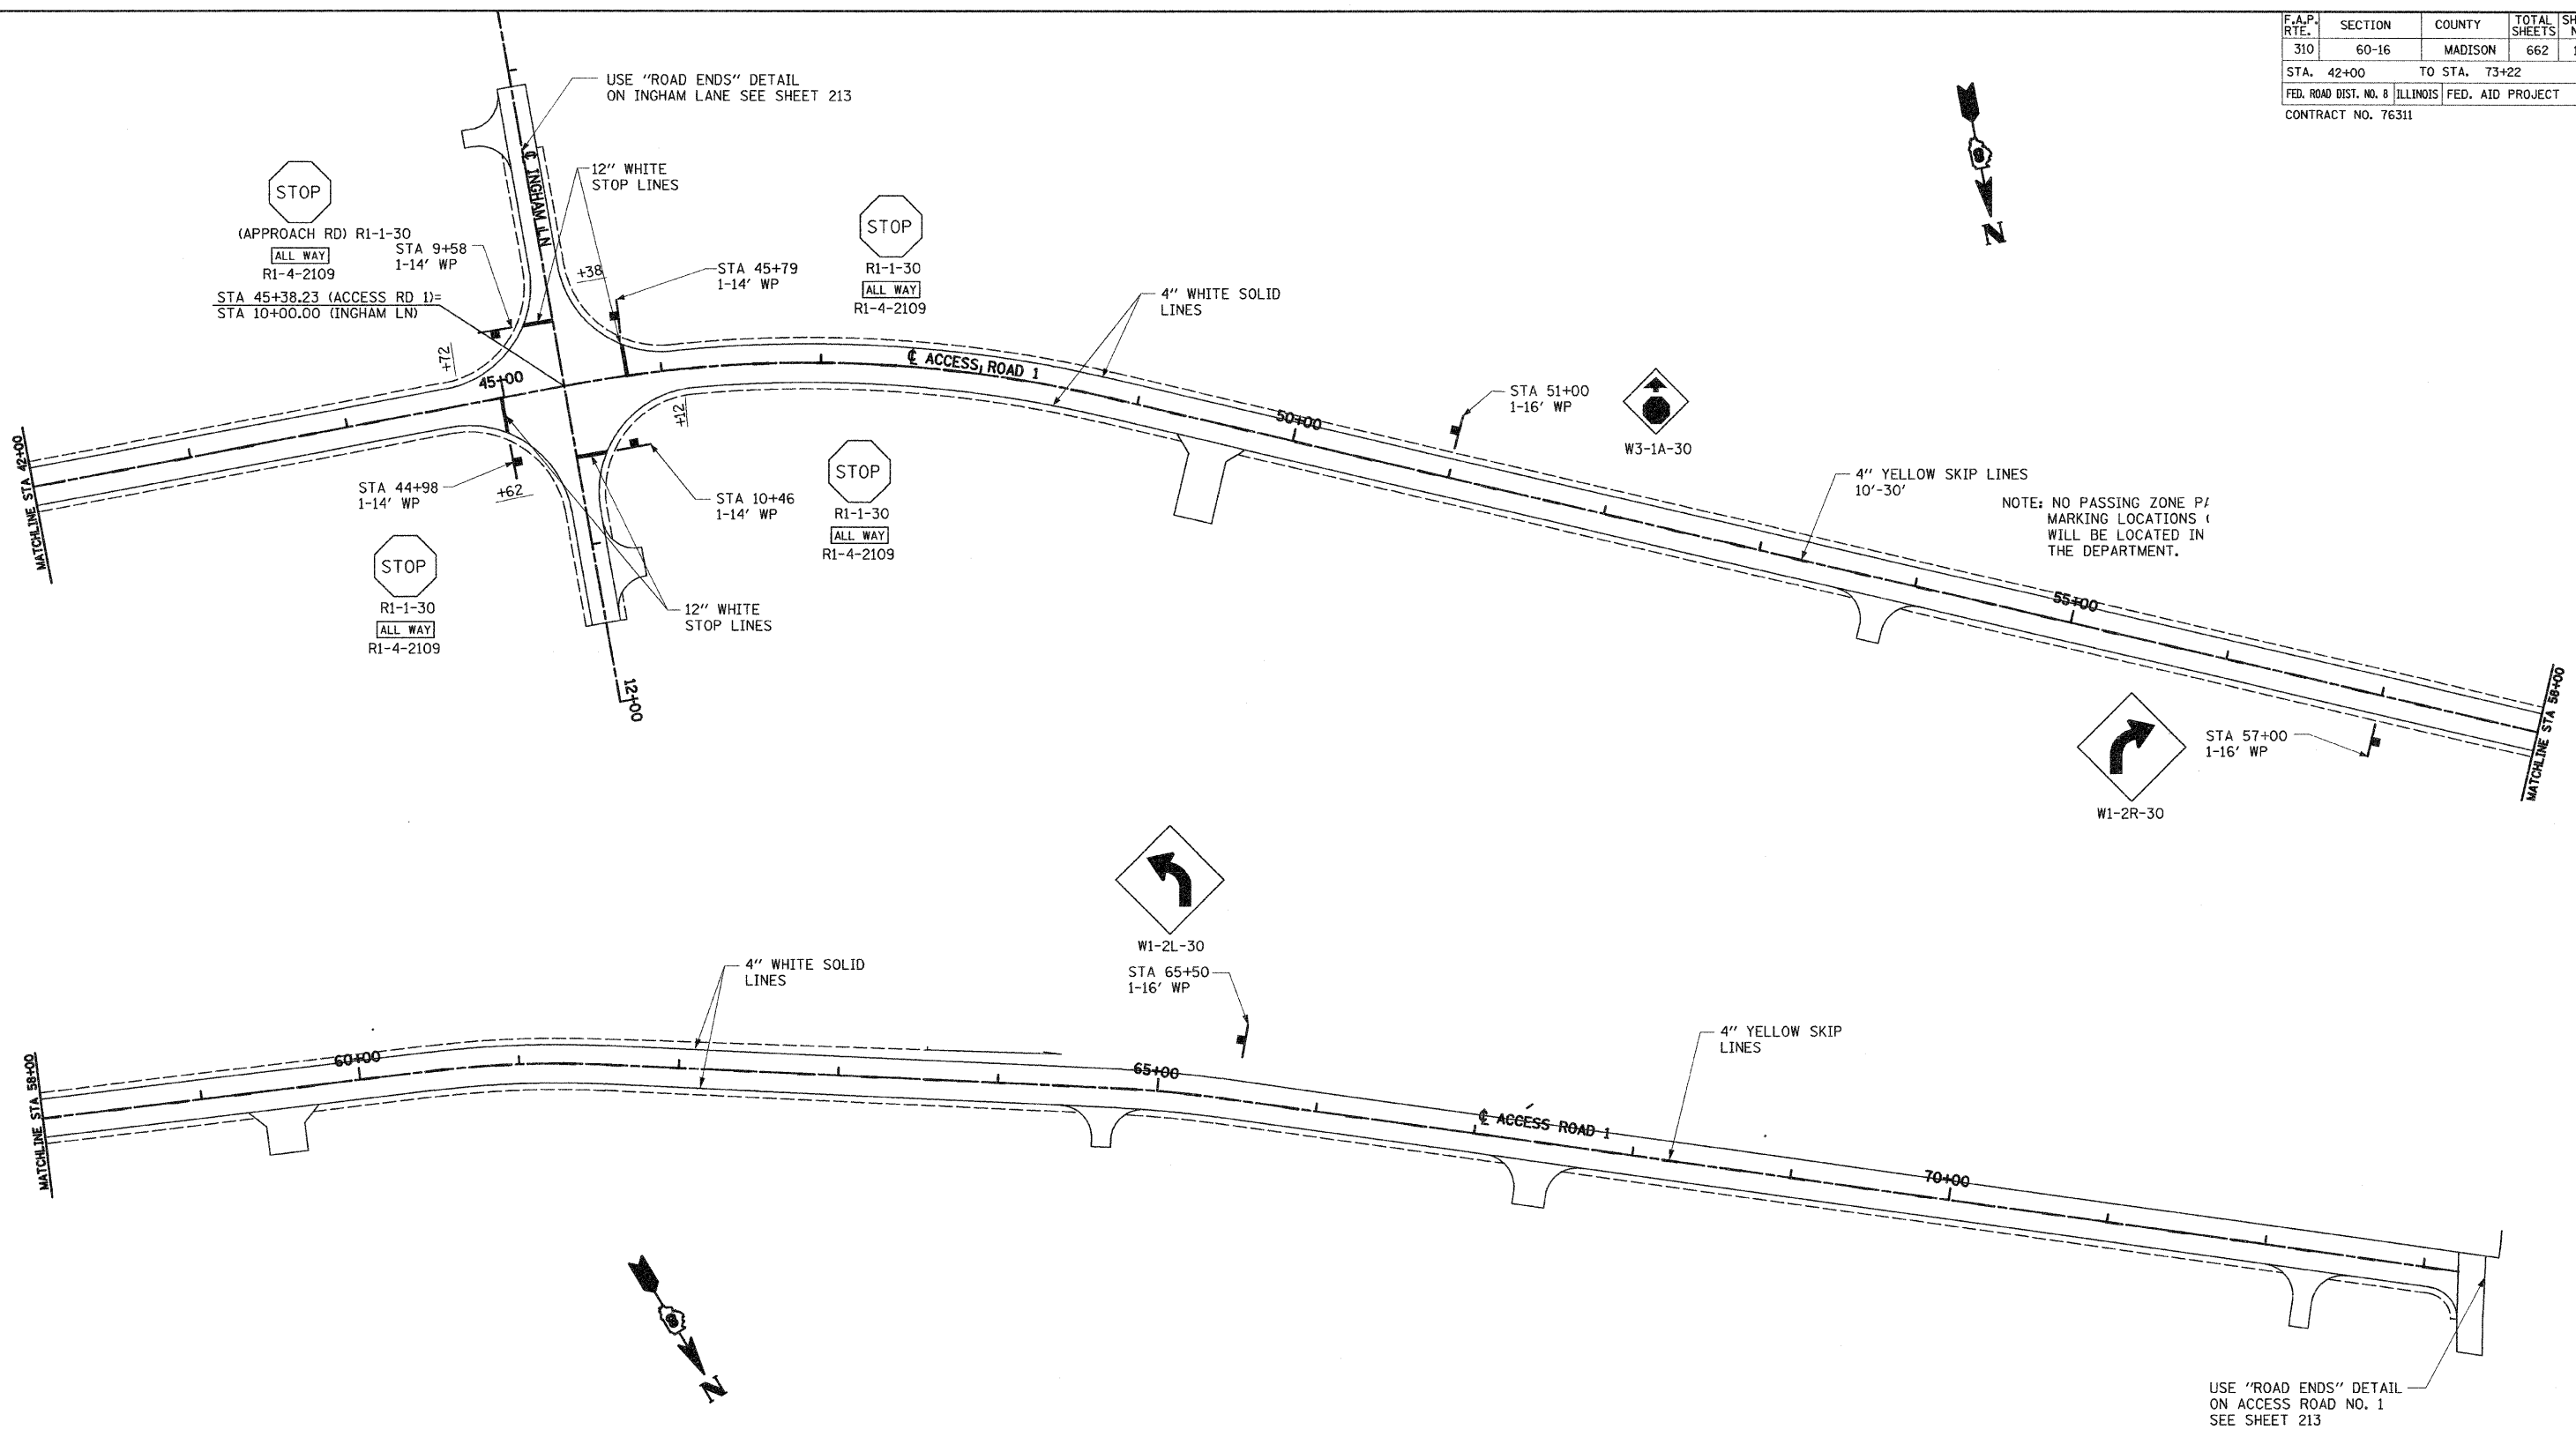

REVISIONS	
NAME	DATE

ILLINOIS DEPARTMENT OF TRANSPORTATION

## SIGNING AND PAVEMENT MARKING PLANS

SCALE: VERT.      DRAWN BY: U.J.  
 HORIZ.              DATE: 09-04-09      CHECKED BY: J.J.C.

