

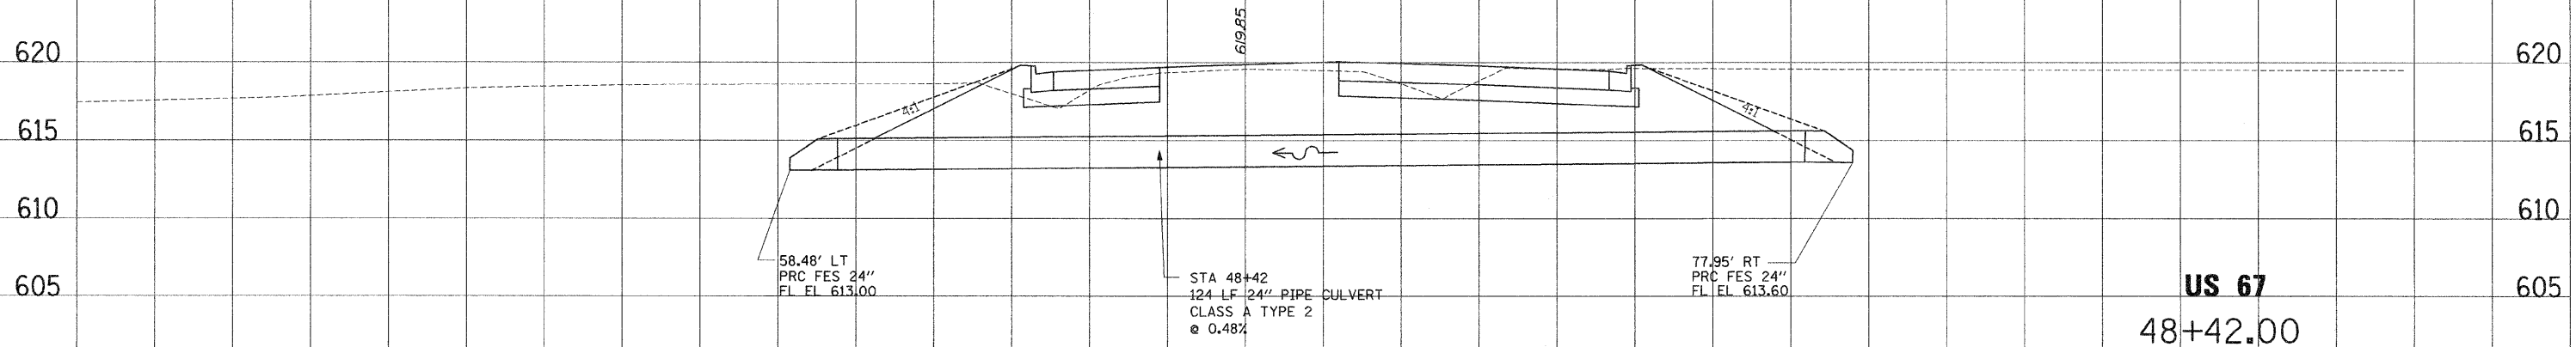


F. A. DIST.	SECTION	COUNTY	TOTAL SHEETS	SHEET NO.
310	60-16	MADISON	662	189
STA.		TO STA.		
FED. ROAD DIST. NO. 8		ILLINOIS	FED. AID PROJECT	
CONTRACT NO. 76311				

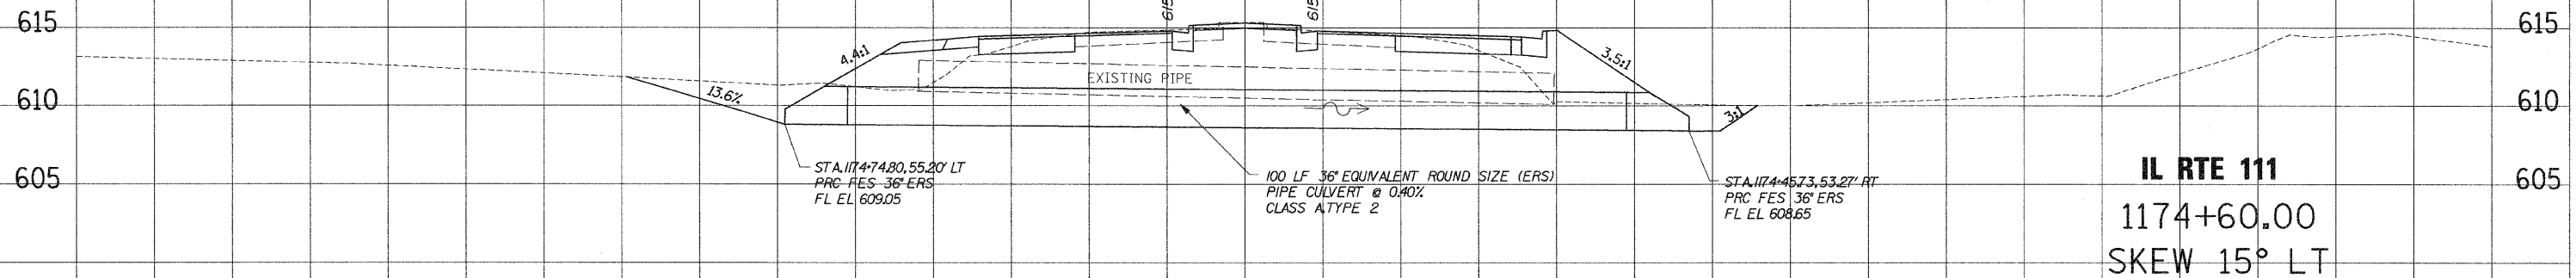

PIPE CULVERTS

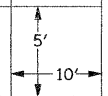

100

50

0

50

100

150

SURVEY PLOTTED
 NOTE BOOK TEMPLATE
 MARKS AREAS CHECKED
 NO.

SURVEY PLOTTED
 NOTE BOOK TEMPLATE
 MARKS AREAS CHECKED
 NO.