




F. A. REC.	SECTION	COUNTY	TOTAL SHEETS	SHEET NO.
310	60-16	MADISON	662	190
STA. 610		TO STA. 610		
FED. ROAD DIST. NO.		ILLINOIS	FED. AID PROJECT	
CONTRACT NO. 76311				

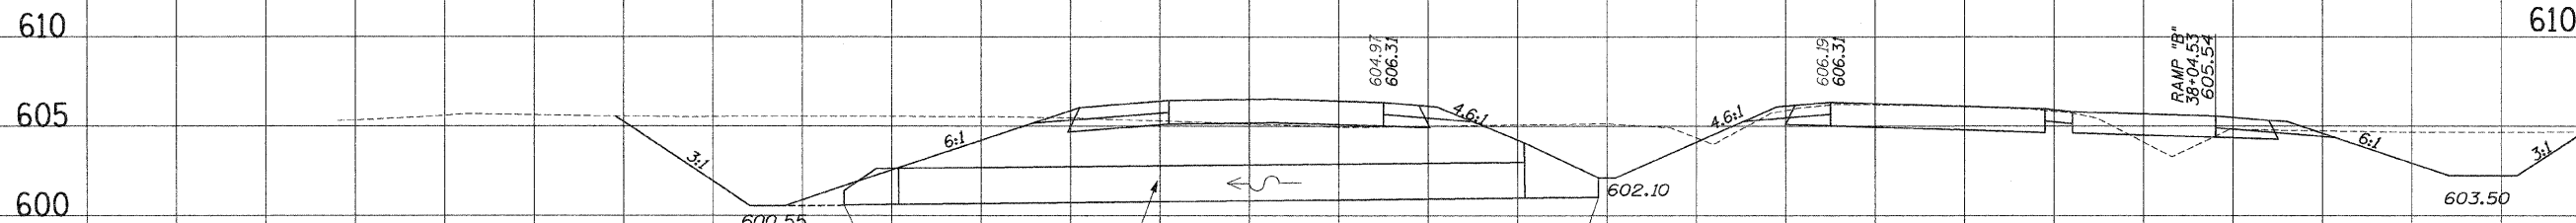

113+00.00
FAP 310

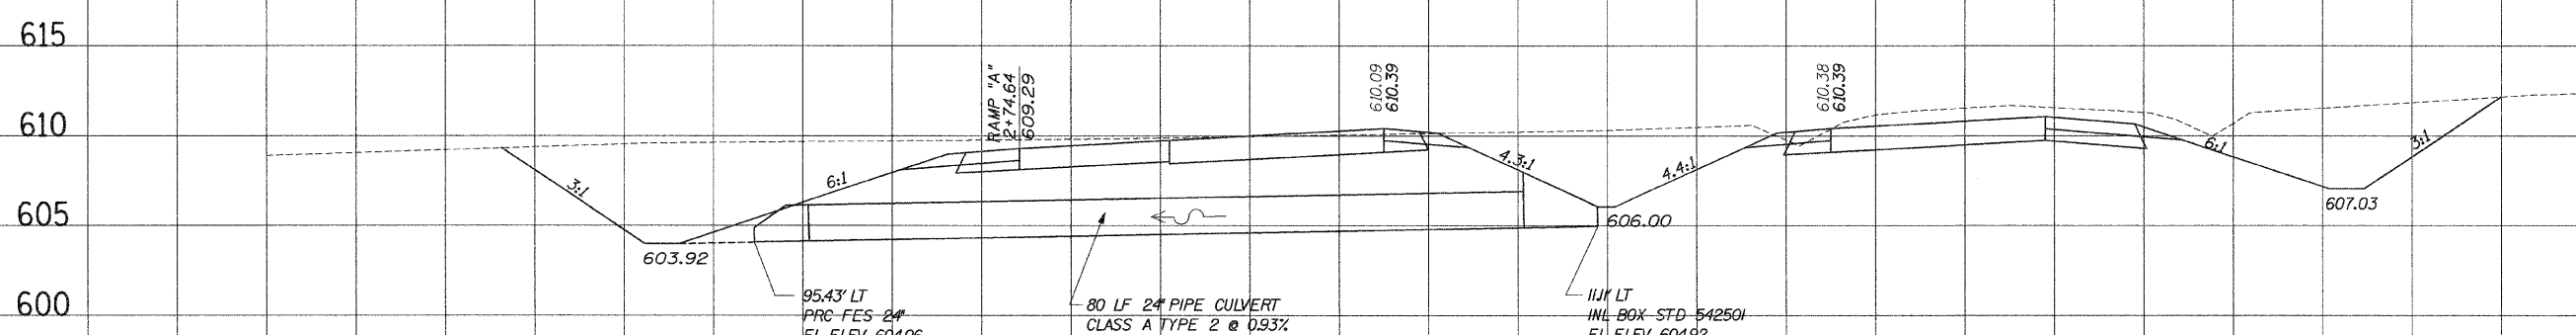

102+00.00
FAP 310

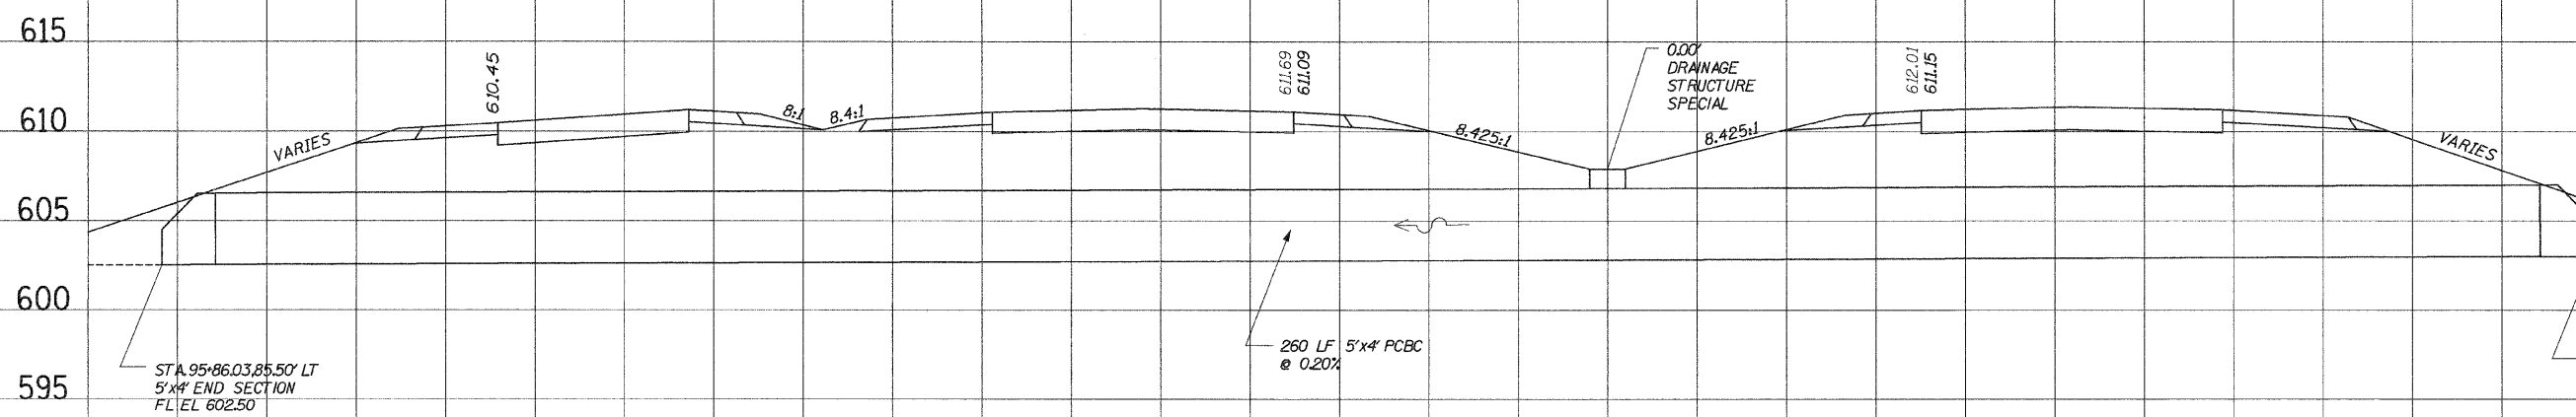

FAP 310
96+70.13
SKEW 45° LT PIPE CULVERTS



DATE: _____
NO. _____
PLOTTED: _____
REPLATE: _____
AREAS CHECKED: _____

DATE: _____
NO. _____
PLOTTED: _____
REPLATE: _____
AREAS CHECKED: _____