


F. A. RTG.	SECTION	COUNTY	TOTAL SHEETS	SHEET NO.
310	60-16	MADISON	662	191
STA.		TO STA.		
FED. ROAD DIST. NO.		ILLINOIS	FED. AID PROJECT	
CONTRACT NO. 76311				

SURVEY PLOTTED
 NOTE BOOK REPLICATE
 AREAS CHECKED

SURVEY PLOTTED
 NOTE BOOK REPLICATE
 AREAS CHECKED

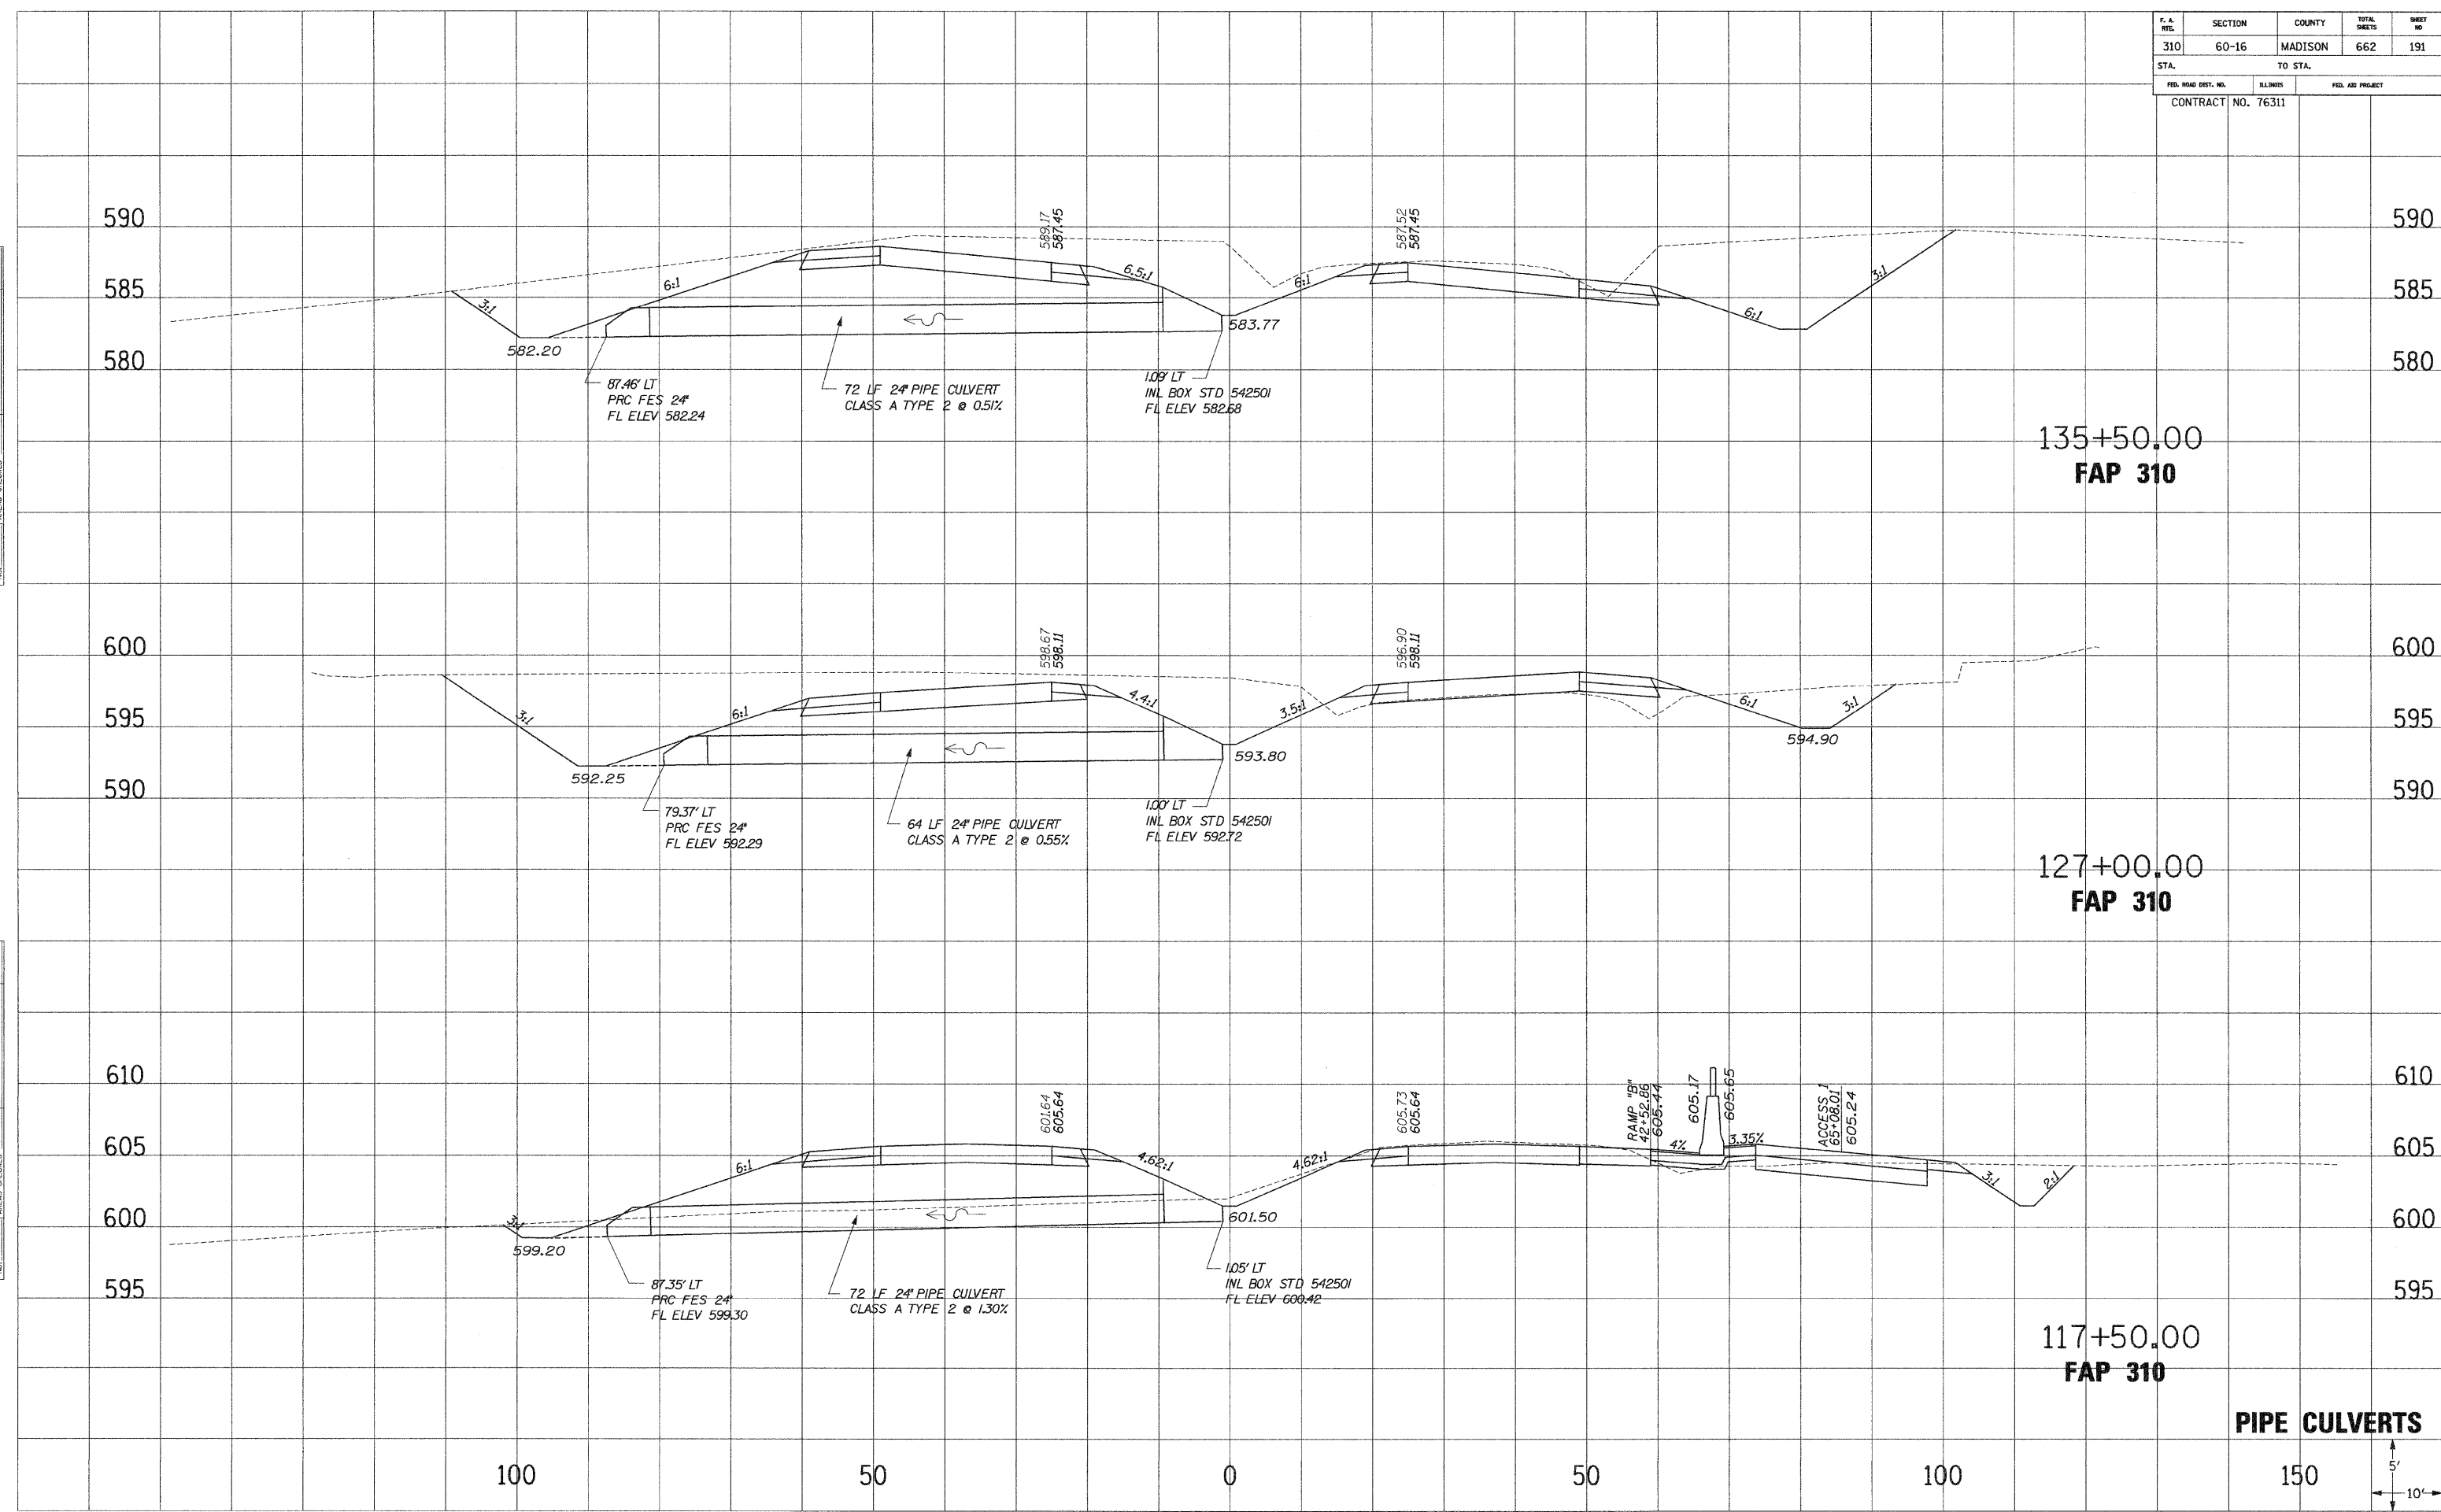

PIPE CULVERTS

