

F.A.P. RTE.	SECTION	COUNTY	TOTAL SHEETS	SHEET NO.
310	60-16	MADISON	662	203
STA. 155+00		TO STA. 166+00		
FED. ROAD DIST. NO. 8 ILLINOIS FED. AID PROJECT				
CONTRACT NO. 76311				

NORTHBOUND RIGHT SHOULDER		
STATION	LENGTH	TYPE
156+53		
157+03	50 LF	TBT, 1SP
159+41	237.5 LF	SPBGR, A (19 PAN)
159+84	43 LF	TBT, 6
160+42	SN 060-0328	
160+85	43 LF	TBT, 6
160+91.50	6 LF	SPBGR, A SP*
164+79	387.5 LF	SPBGR, A (31 PAN)
165+22	43 LF	TBT, 6
165+94	SN 060-0329	
166+07	13 LF	TBT, 5

NORTHBOUND MEDIAN SHOULDER		
STATION	LENGTH	TYPE
155+75	50 LF	TBT, 1SP
156+25	337.5 LF	SPBGR, A (27 PAN)
159+63	43 LF	TBT, 6
160+06	SN 060-0328	
160+64	43 LF	TBT, 6
161+07	6 LF	SPBGR, A SP*
161+13	400 LF	SPBGR, A (32 PAN)
165+13	43 LF	TBT, 6
165+56	SN 060-0329	
166+28		



SOUTHBOUND RIGHT SHOULDER		
STATION	LENGTH	TYPE
159+80	12 LF	TBT, 2
159+92	50 LF	SPBGR, A (4 PAN)
160+42	13 LF	TBT, 5
160+55	SN 060-0250	
161+05	43 LF	TBT, 6
161+48	6 LF	SPBGR, A SP*
161+54	375 LF	SPBGR, A (30 PAN)
165+29	43 LF	TBT, 6
165+72	SN 060-251	
166+31		

SOUTHBOUND MEDIAN SHOULDER		
STATION	LENGTH	TYPE
159+55	12 LF	TBT, 2
159+67	50 LF	SPBGR, A (4 PAN)
160+17	13 LF	TBT, 5
160+30	SN 060-0250	
160+82	43 LF	TBT, 6
161+26	400 LF	SPBGR, A (32 PAN)
165+26	43 LF	TBT, 6
165+69	SN 060-251	
166+28		

GUARDRAIL REMOVAL	
STATION	LENGTH
157+53.00 LT TO 157+78.00 LT	25 LF
157+78.00 LT TO 160+29.00 LT	251.0 LF
159+98.00 LT TO 160+52.00 LT	54.0 LF
160+81.00 LT TO 161+32.00 LT	51.0 LF
161+04.00 LT TO 163+84.00 LT	280.0 LF
162+94.00 LT TO 165+71.00 LT	277.0 LF
165+24.00 LT TO 165+75.00 LT	51.0 LF

TEMPORARY GUARDRAIL		
SOUTHBOUND MEDIAN SHOULDER		
STATION	LENGTH	TYPE
150+53	50 LF	TMP TBT, 1
151+03		
157+78	675 LF	TMP SPBGR, A (54 PAN)

*SEE SHEET 208 FOR DETAILS

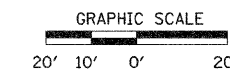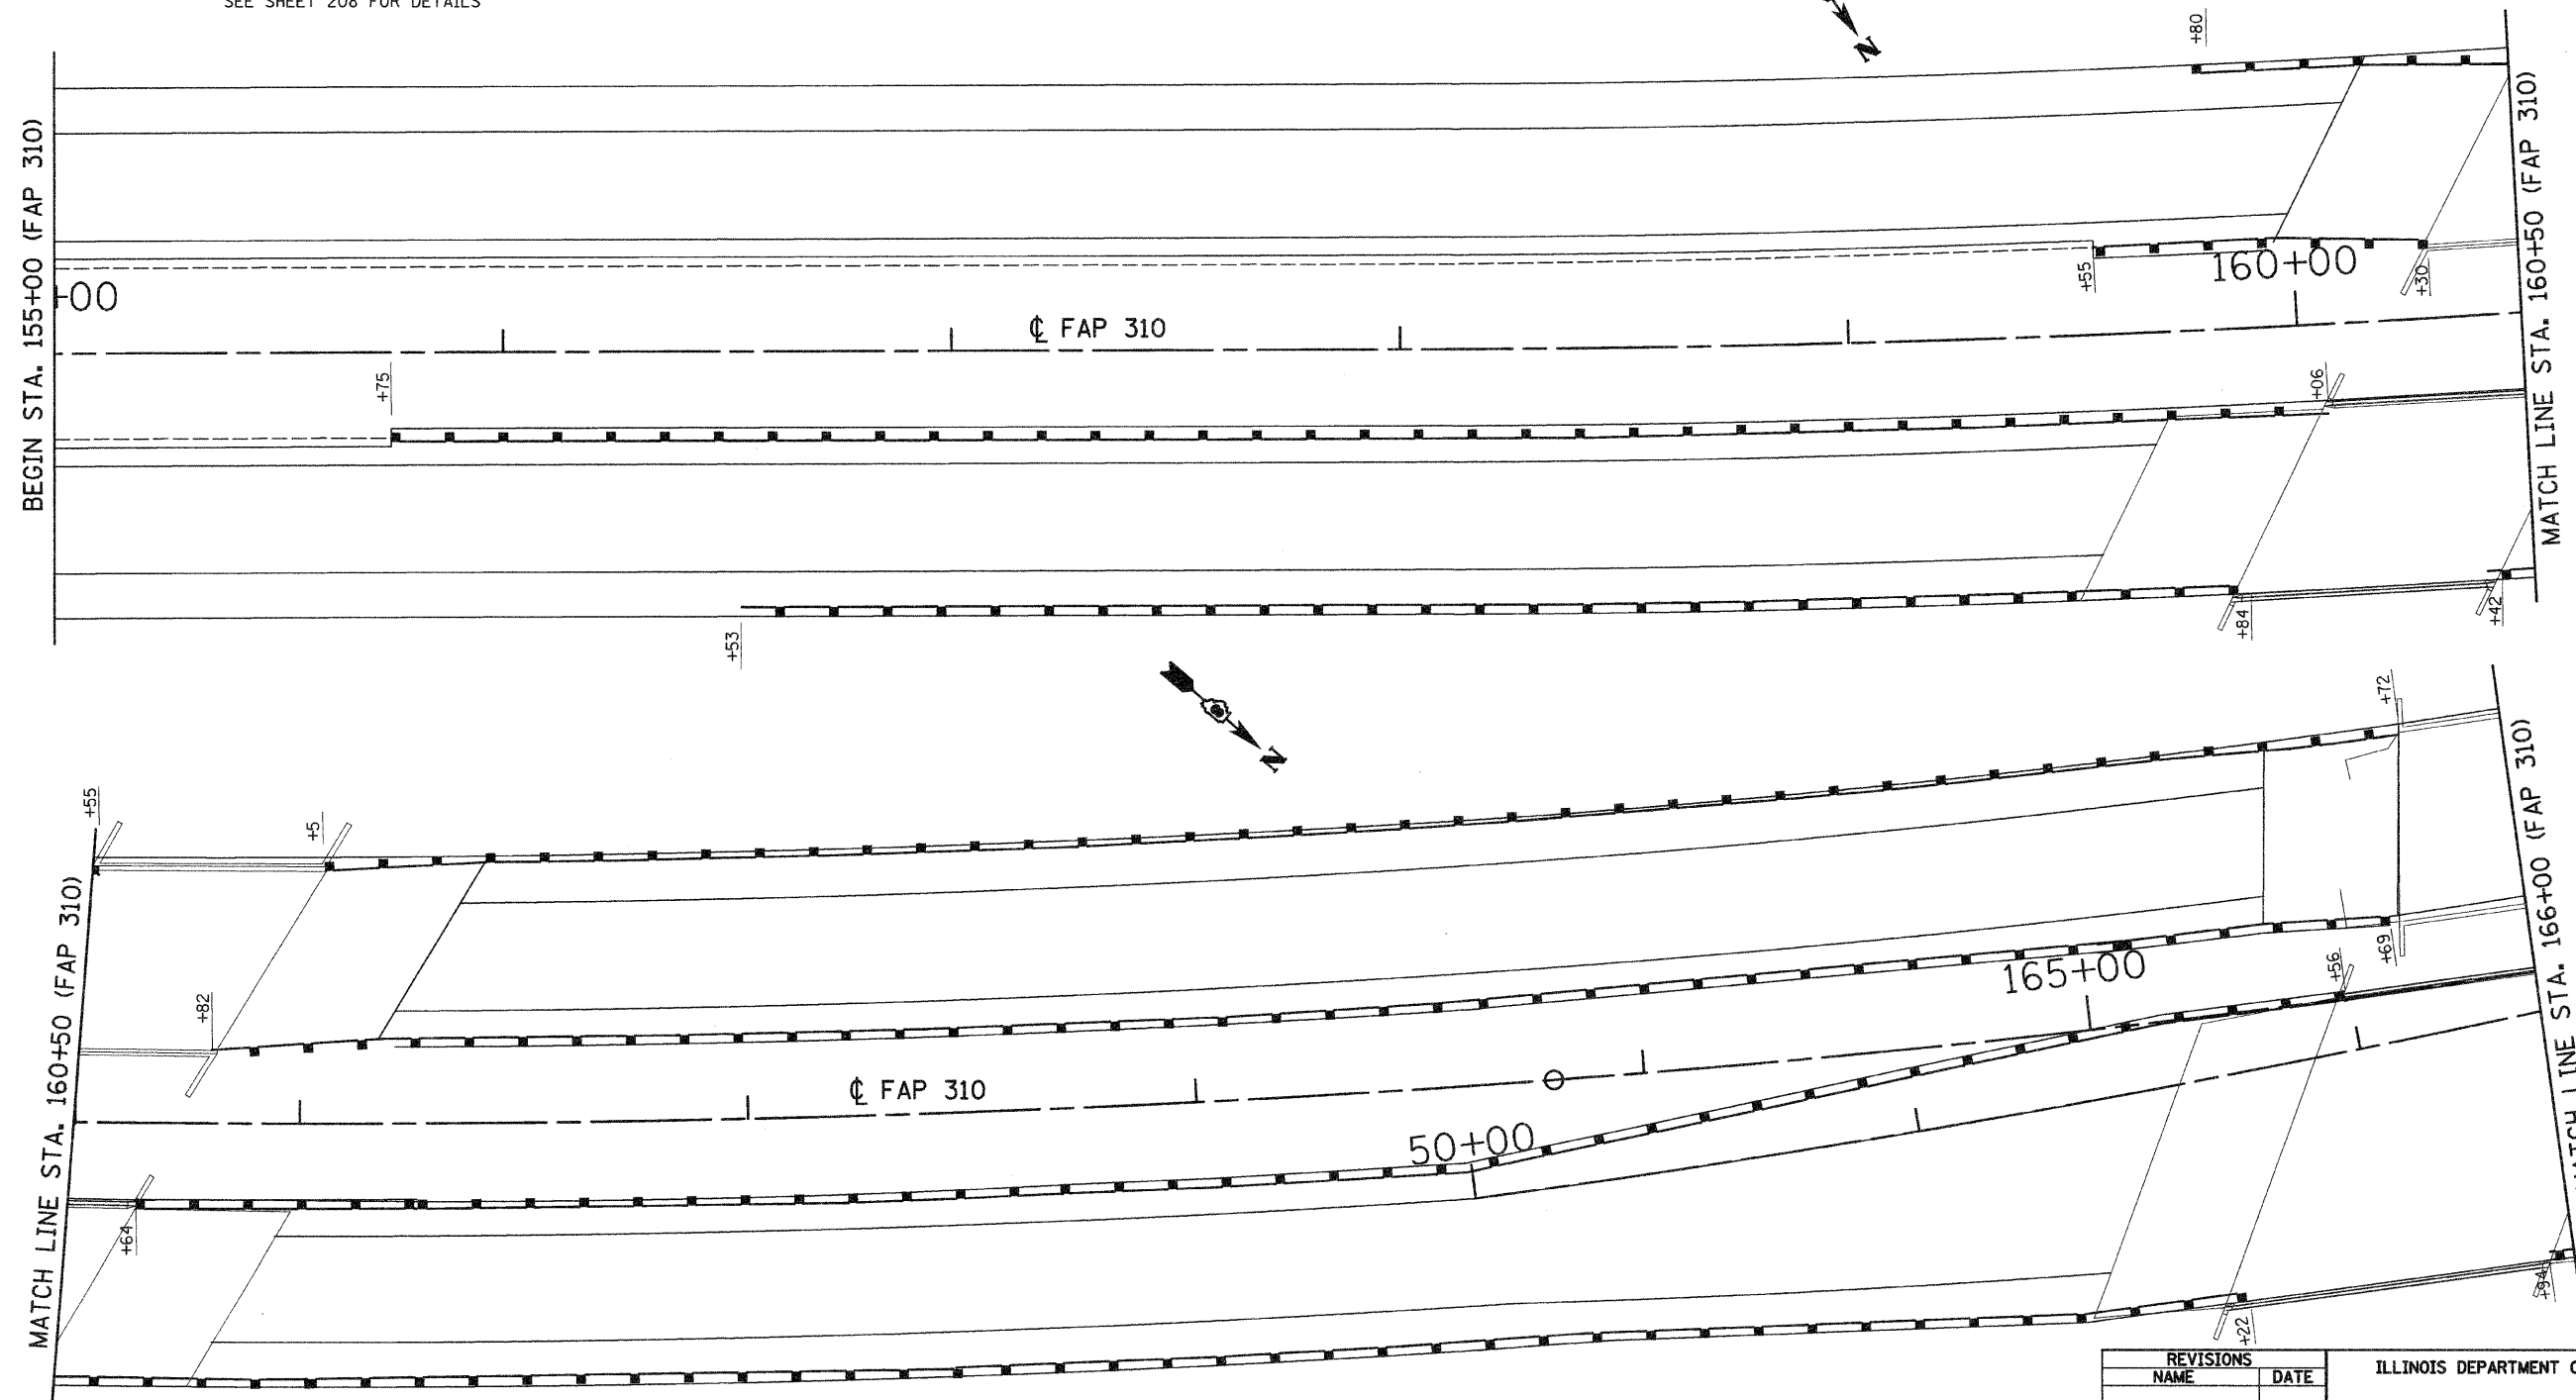

REVISIONS	
NAME	DATE

ILLINOIS DEPARTMENT OF TRANSPORTATION
GUARDRAIL PLANS
 SCALE: VERT. _____
 HORIZ. _____
 DATE: 09-04-09
 DRAWN BY: U.J.
 CHECKED BY: J.J.C.