

F.A.P. RTE.	SECTION	COUNTY	TOTAL SHEETS	SHEET NO.
310	60-16	MADISON	662	204
STA. 166+00		TO STA. 171+00		
FED. ROAD DIST. NO. 8 ILLINOIS		FED. AID PROJECT		
CONTRACT NO. 76311				

NORTHBOUND RIGHT SHOULDER		
STATION	LENGTH	TYPE
166+07	225 LF	SPBGR, A (18 PAN)
168+32	50 LF	TBT, 1 SP



NORTHBOUND MEDIAN SHOULDER		
STATION	LENGTH	TYPE
166+28	13 LF	TBT, 5
166+41	50 LF	SPBGR, A (4 PAN)
166+91	12 LF	TBT, 2

SOUTHBOUND RIGHT SHOULDER		
STATION	LENGTH	TYPE
166+31	43 LF	TBT, 6
166+74	237.5 LF	SPBGR, A (19 PAN)
169+12	50 LF	TBT, 1 SP

SOUTHBOUND MEDIAN SHOULDER		
STATION	LENGTH	TYPE
166+28	43 LF	TBT, 6
166+71	112.5 LF	SPBGR, A (9 PAN)
167+84	50 LF	TBT, 1 SP

GUARDRAIL REMOVAL	
STATION	LENGTH
166+28.00 LT TO 166+78.00 LT	50.0 LF
166+33.00 LT TO 169+14.00 LT	281.0 LF

TEMPORARY GUARDRAIL		
NORTHBOUND MEDIAN SHOULDER		
STATION	LENGTH	TYPE
170+00	50 LF	TMP TBT, 1
170+50	800 LF	SPBGR, A (64 PAN)
178+50	50 LF	TMP TBT, 1

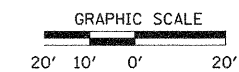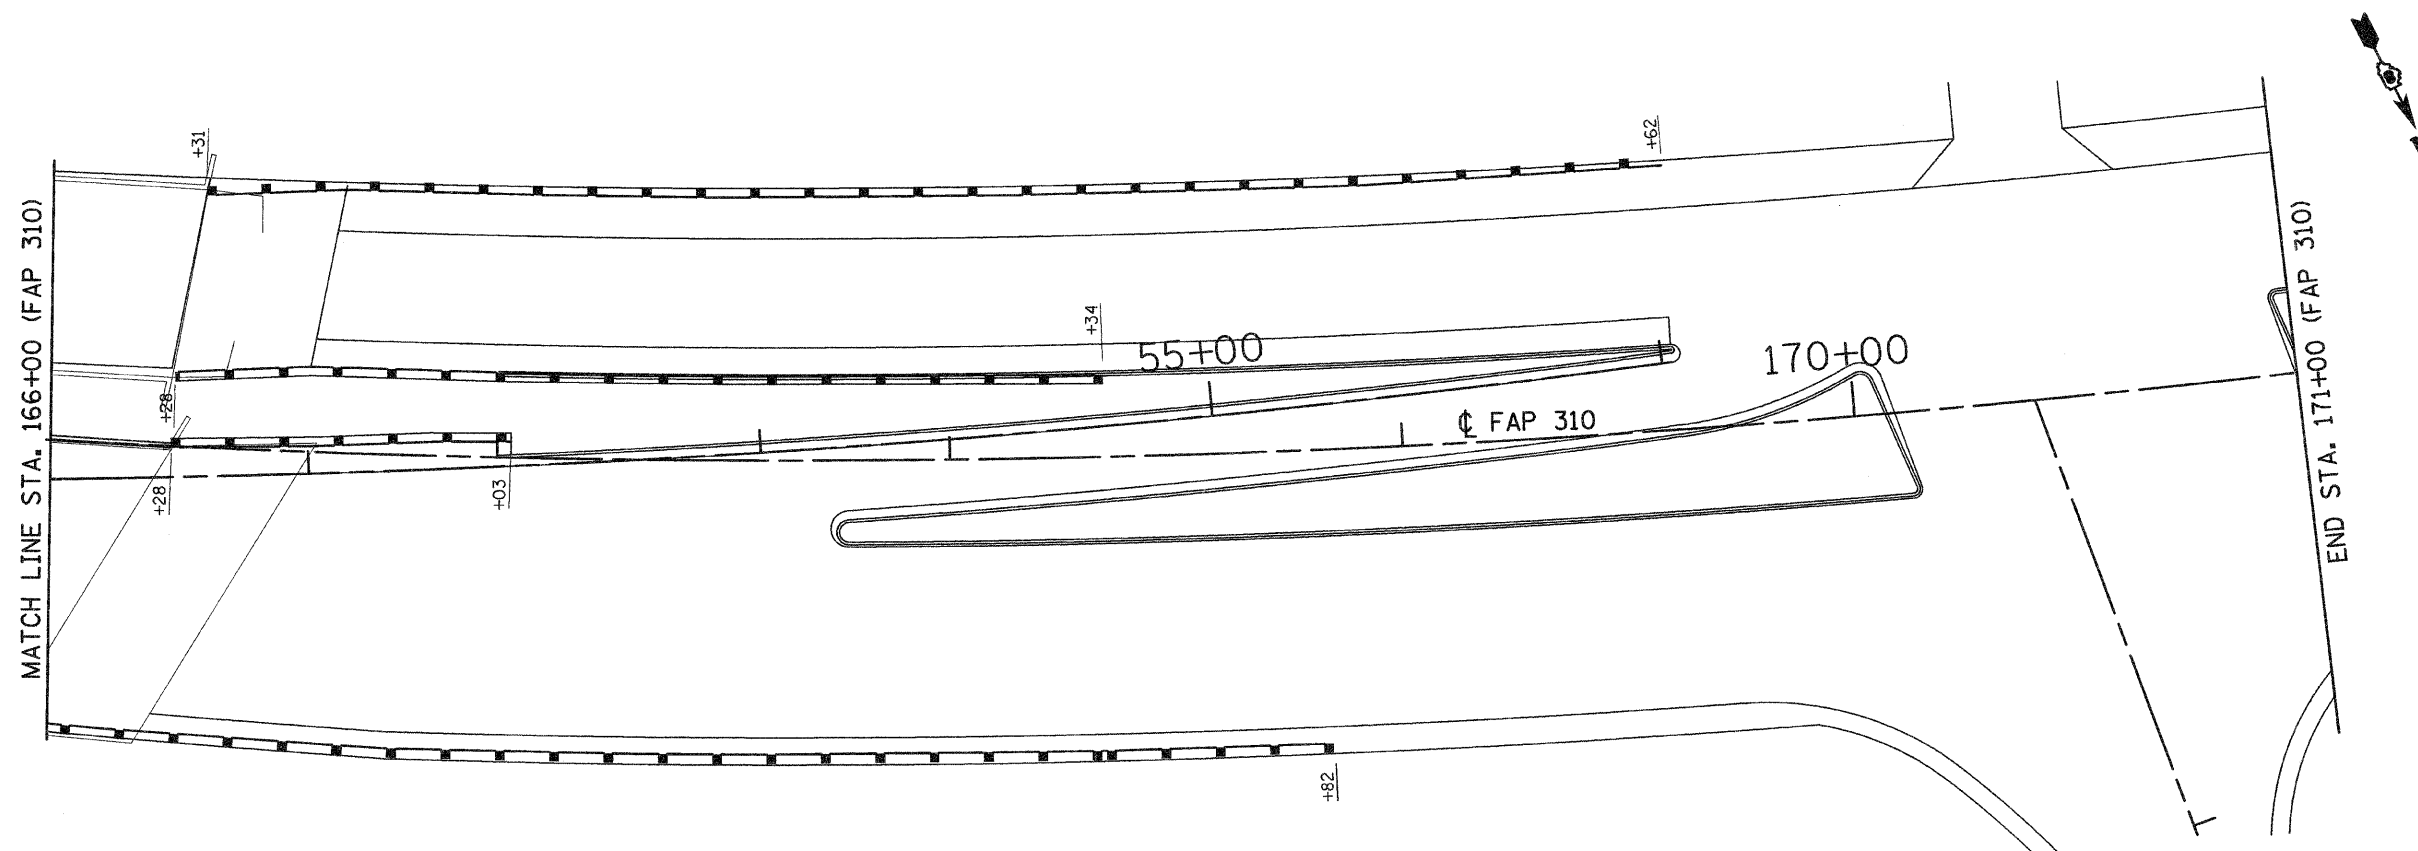

REVISIONS	
NAME	DATE

ILLINOIS DEPARTMENT OF TRANSPORTATION

GUARDRAIL PLANS

SCALE: VERT.
HORIZ.
DATE: 09-04-09

DRAWN BY: U.J.
CHECKED BY: J.J.C.