


| | | | | |
|-----------------------|---------|---------------------------|--------------|-----------|
| F.A.P. RTE. | SECTION | COUNTY | TOTAL SHEETS | SHEET NO. |
| 310 | 60-16 | MADISON | 662 | 207 |
| STA. 92+00 | | TO STA. 98+00 | | |
| FED. ROAD DIST. NO. 8 | | ILLINOIS FED. AID PROJECT | | |
| CONTRACT NO. 76311 | | | | |

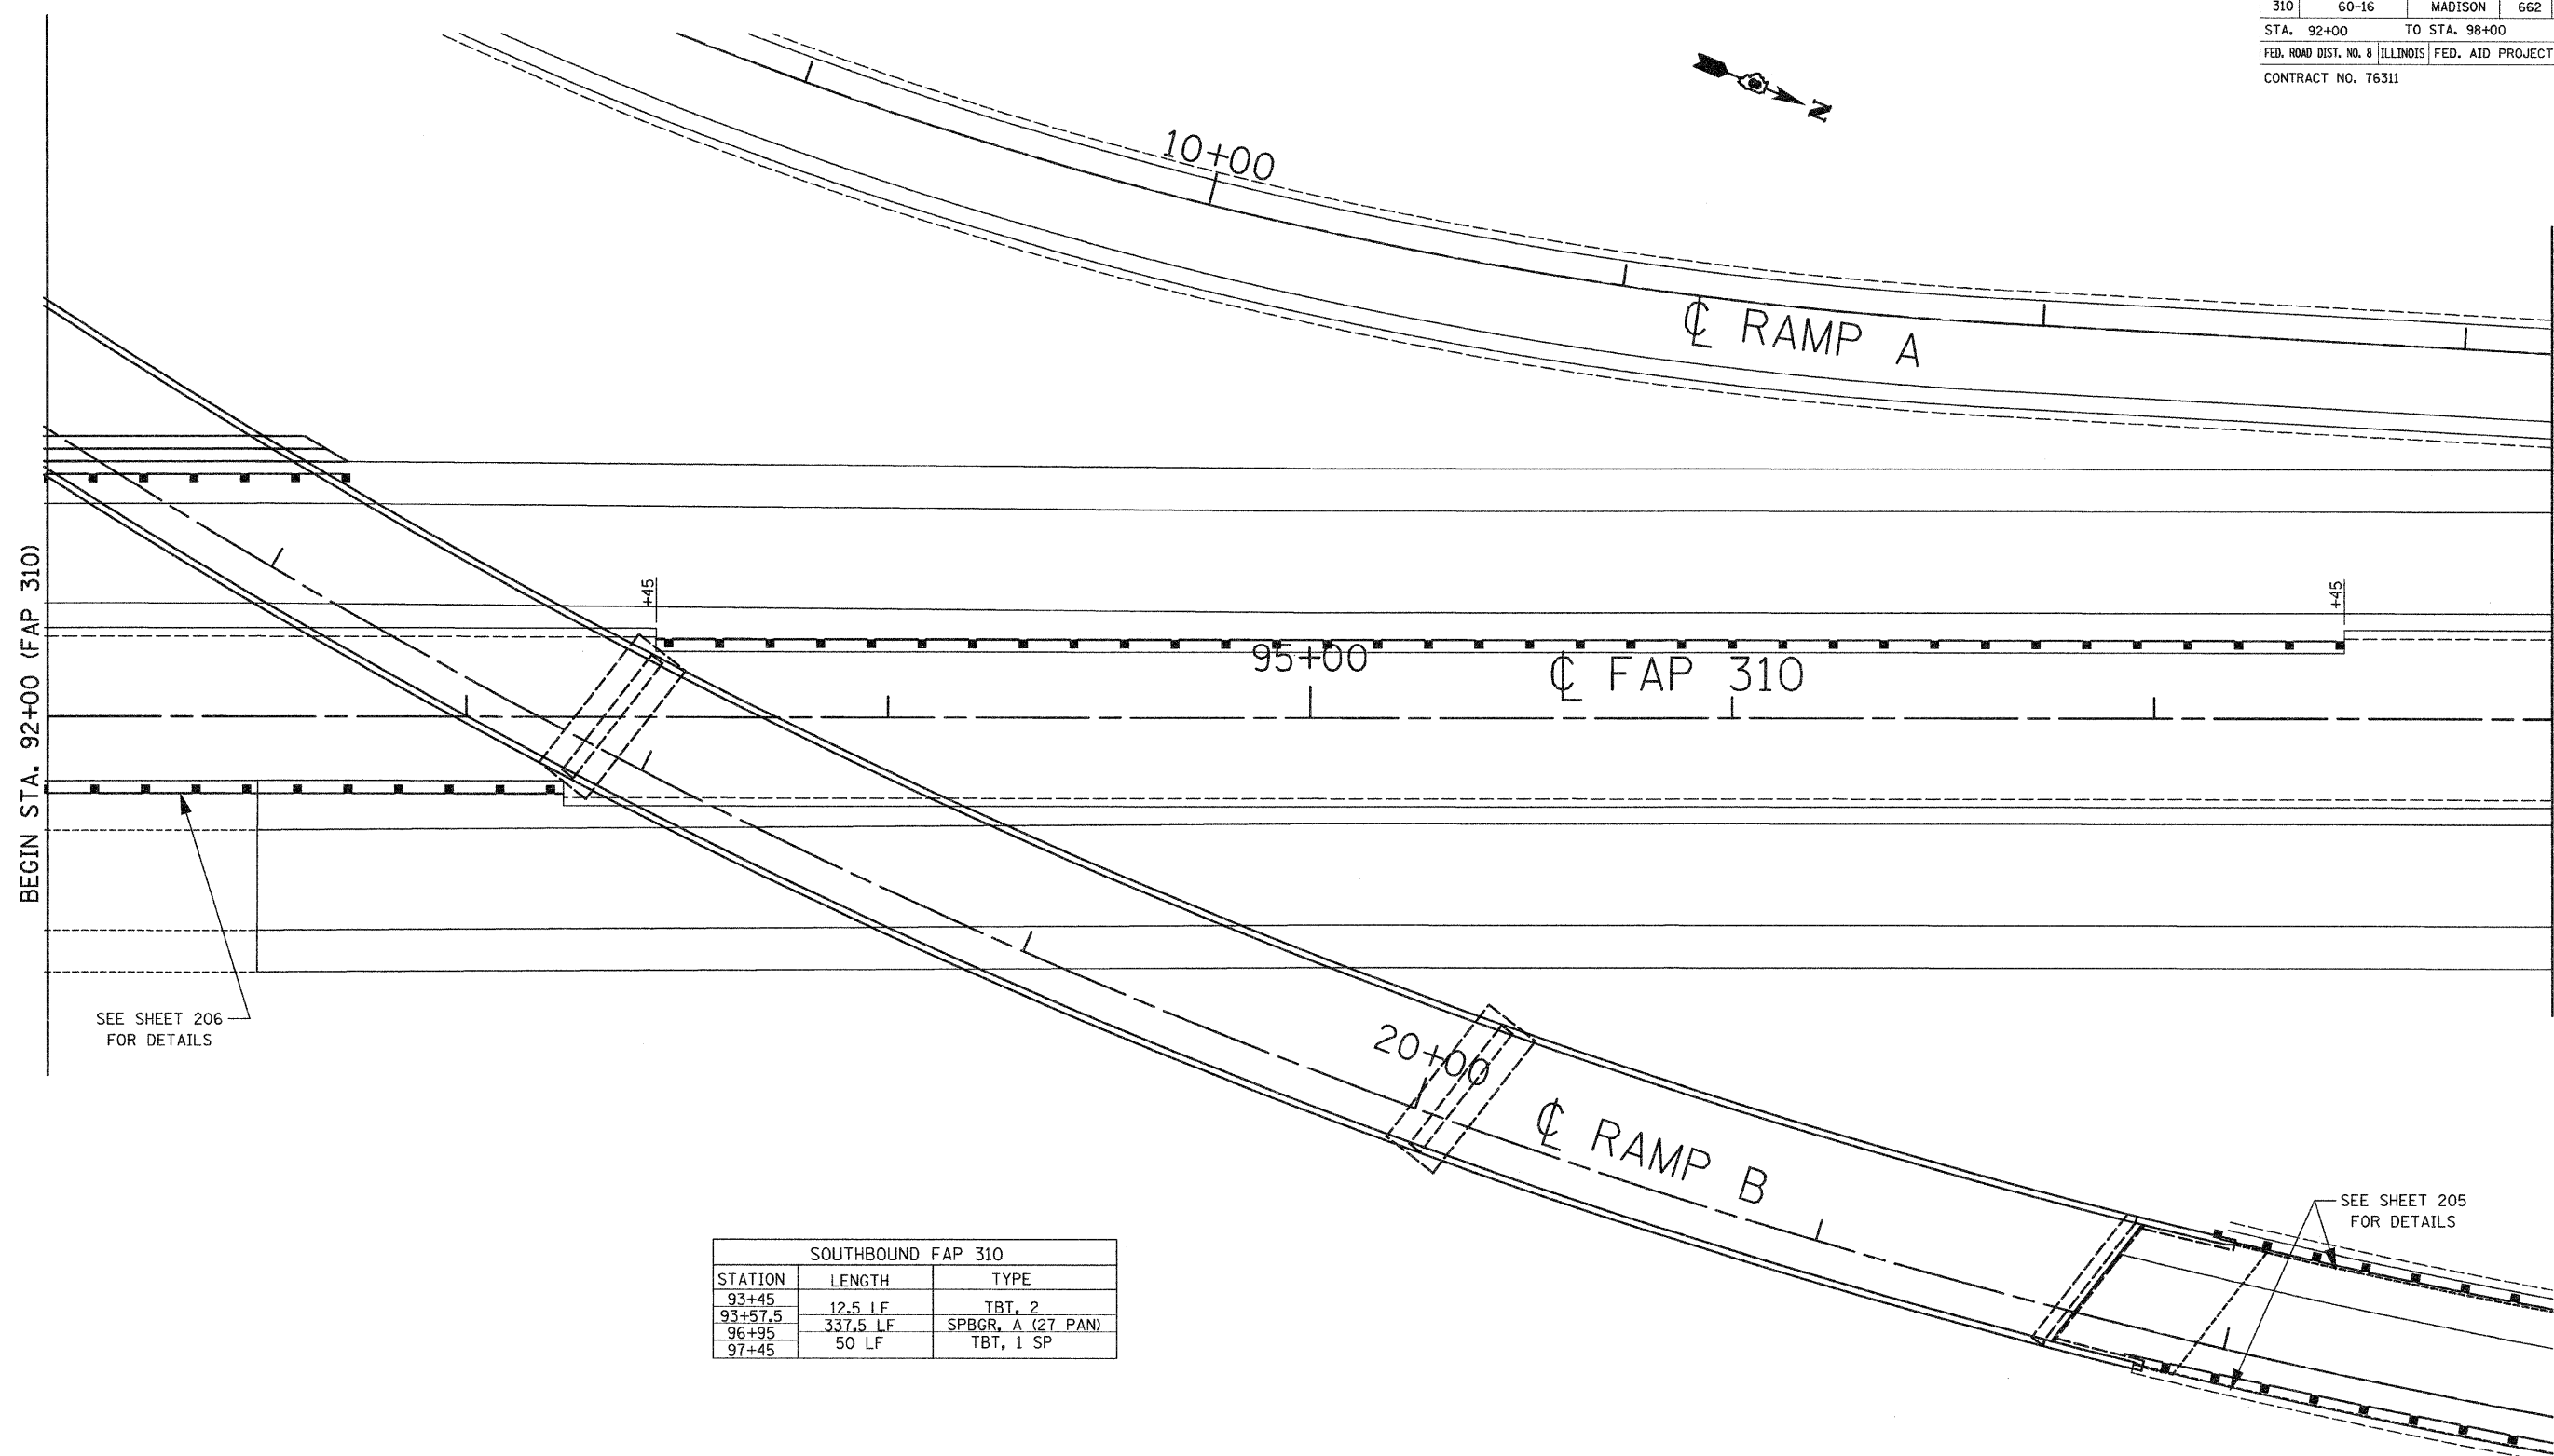


BEGIN STA. 92+00 (FAP 310)

END STA. 98+00 (FAP 310)

SEE SHEET 206 FOR DETAILS

SEE SHEET 205 FOR DETAILS

| SOUTHBOUND FAP 310 | | |
|--------------------|----------|-------------------|
| STATION | LENGTH | TYPE |
| 93+45 | 12.5 LF | TBT, 2 |
| 93+57.5 | 337.5 LF | SPBOR, A (27 PAN) |
| 96+95 | 50 LF | TBT, 1 SP |

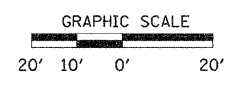

| REVISIONS | |
|-----------|------|
| NAME | DATE |
| | |
| | |
| | |
| | |
| | |
| | |
| | |
| | |
| | |
| | |

ILLINOIS DEPARTMENT OF TRANSPORTATION

GUARDRAIL PLANS

SCALE: VERT.
HORIZ.
DATE: 09-04-09

DRAWN BY: U.J.
CHECKED BY: J.J.C.