
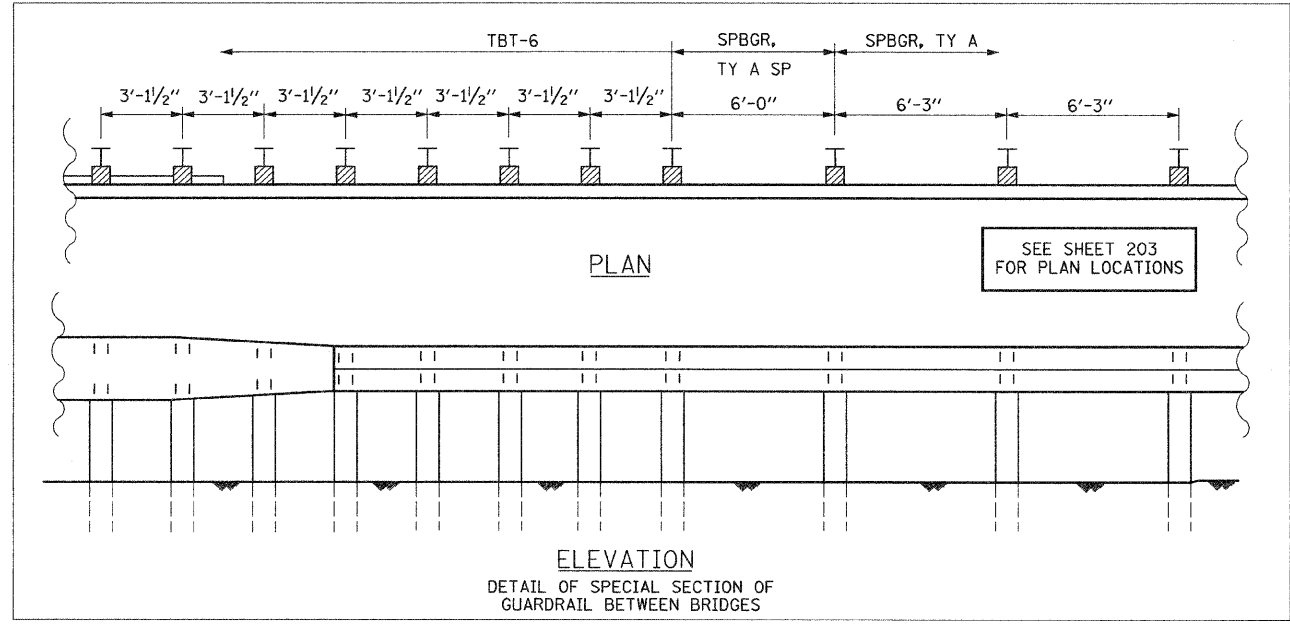


F.A.P. RTE.	SECTION	COUNTY	TOTAL SHEETS	SHEET NO.
310	60-16	MADISON	662	208
STA. 182+00		TO STA. 188+00		
FED. ROAD DIST. NO. 8 ILLINOIS		FED. AID PROJECT		
CONTRACT NO. 76311				

NORTHBOUND RIGHT SHOULDER		
STATION	LENGTH	TYPE
182+13	50 LF	TBT, 1SP
182+63	150 LF	SPBGR, A (12 PAN)
184+13	12 LF	TBT, 2
184+25	PRIVATE ENT	
184+75	50 LF	TBT, 1SP
185+25	225 LF	SPBGR, A (18 PAN)
187+50	12 LF	TBT, 2
187+62		

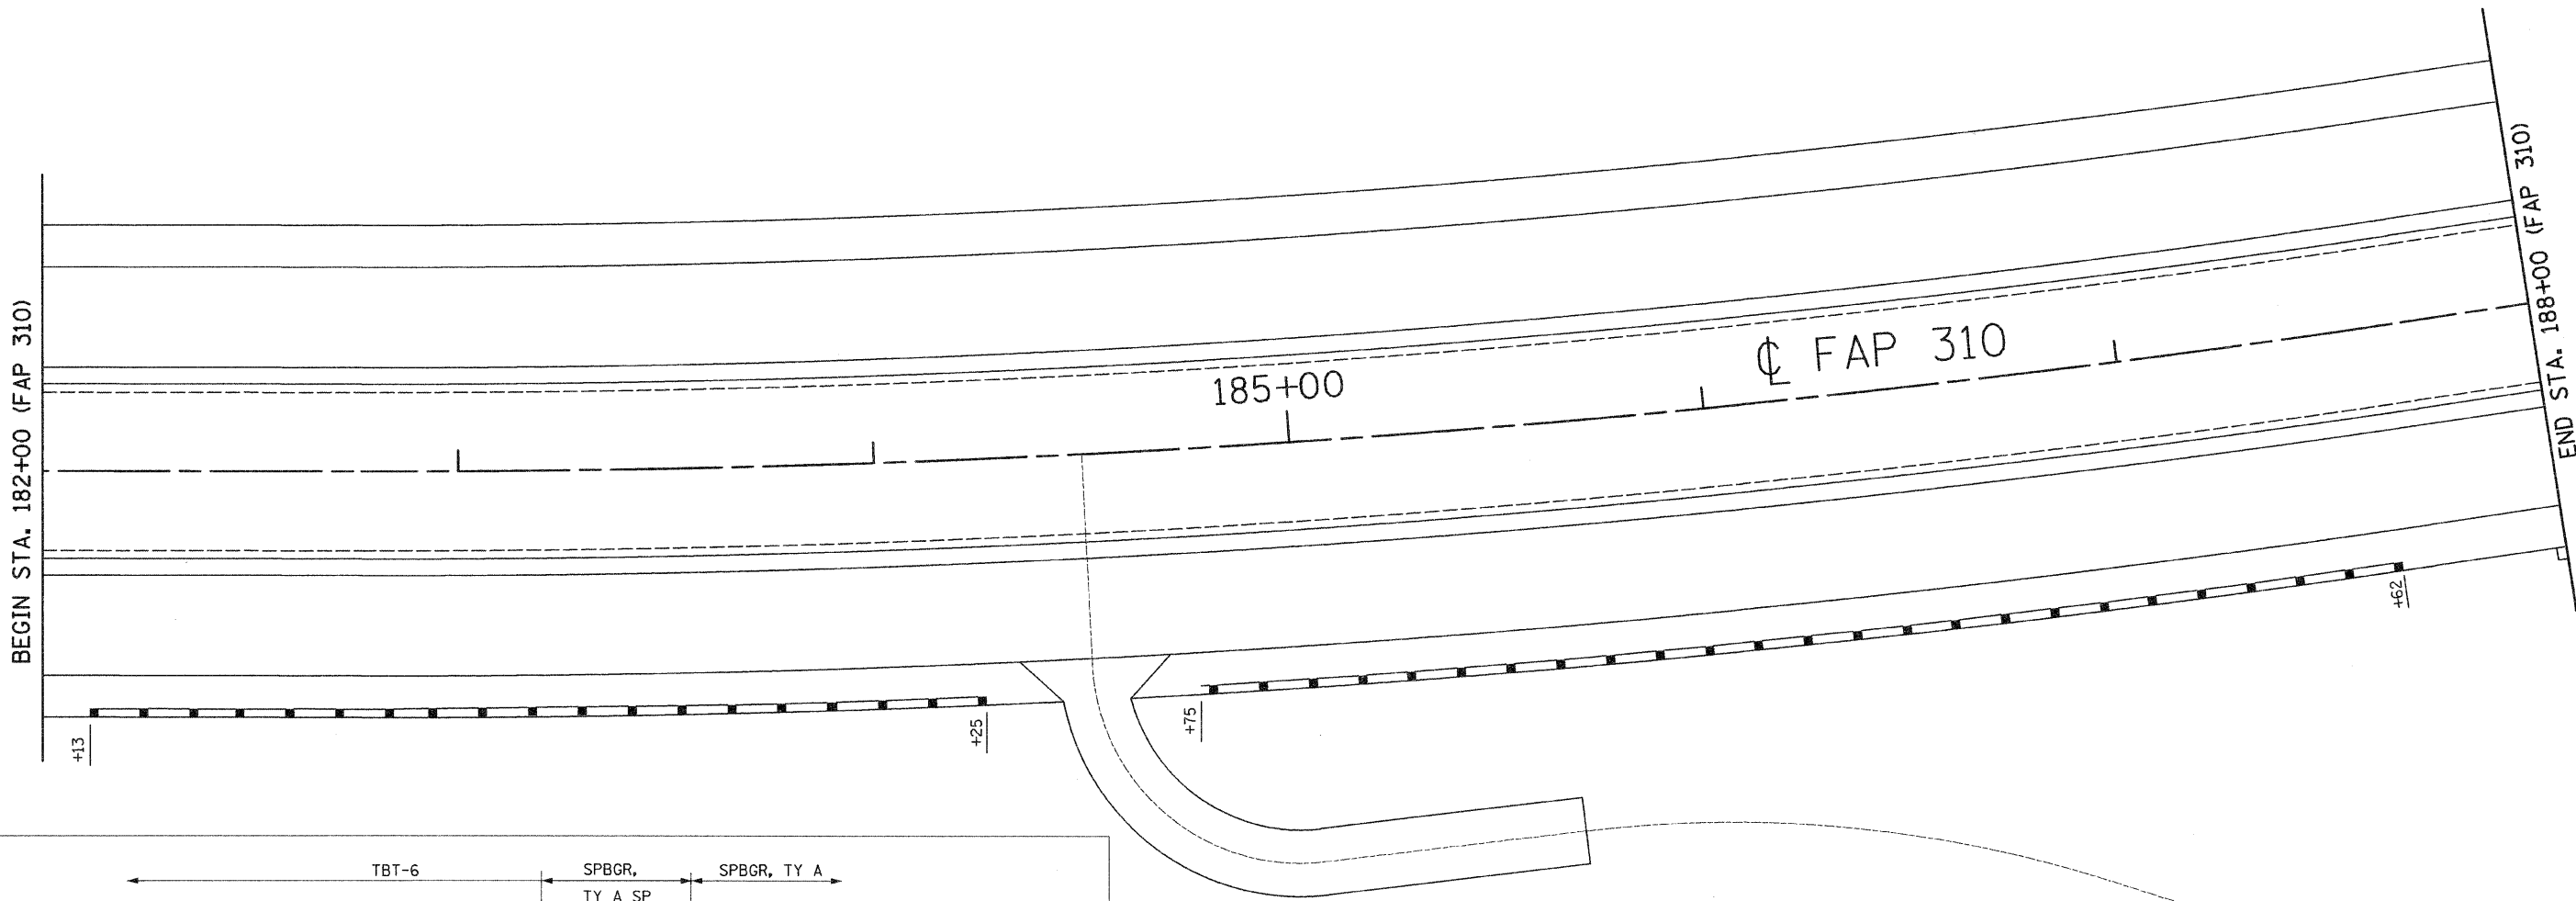

REVISIONS	
NAME	DATE

ILLINOIS DEPARTMENT OF TRANSPORTATION

## GUARDRAIL PLANS

SCALE: VERT. \_\_\_\_\_  
 HORIZ. \_\_\_\_\_

DATE: 09-04-09

DRAWN BY: U.J.  
 CHECKED BY: J.J.C.