
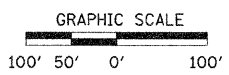


F.A.P. RTE.	SECTION	COUNTY	TOTAL SHEETS	SHEET NO.
310	60-16	MADISON	662	218
STA.		TO STA.		
FED. ROAD DIST. NO. 8 ILLINOIS FED. AID PROJECT				
CONTRACT NO. 76311				

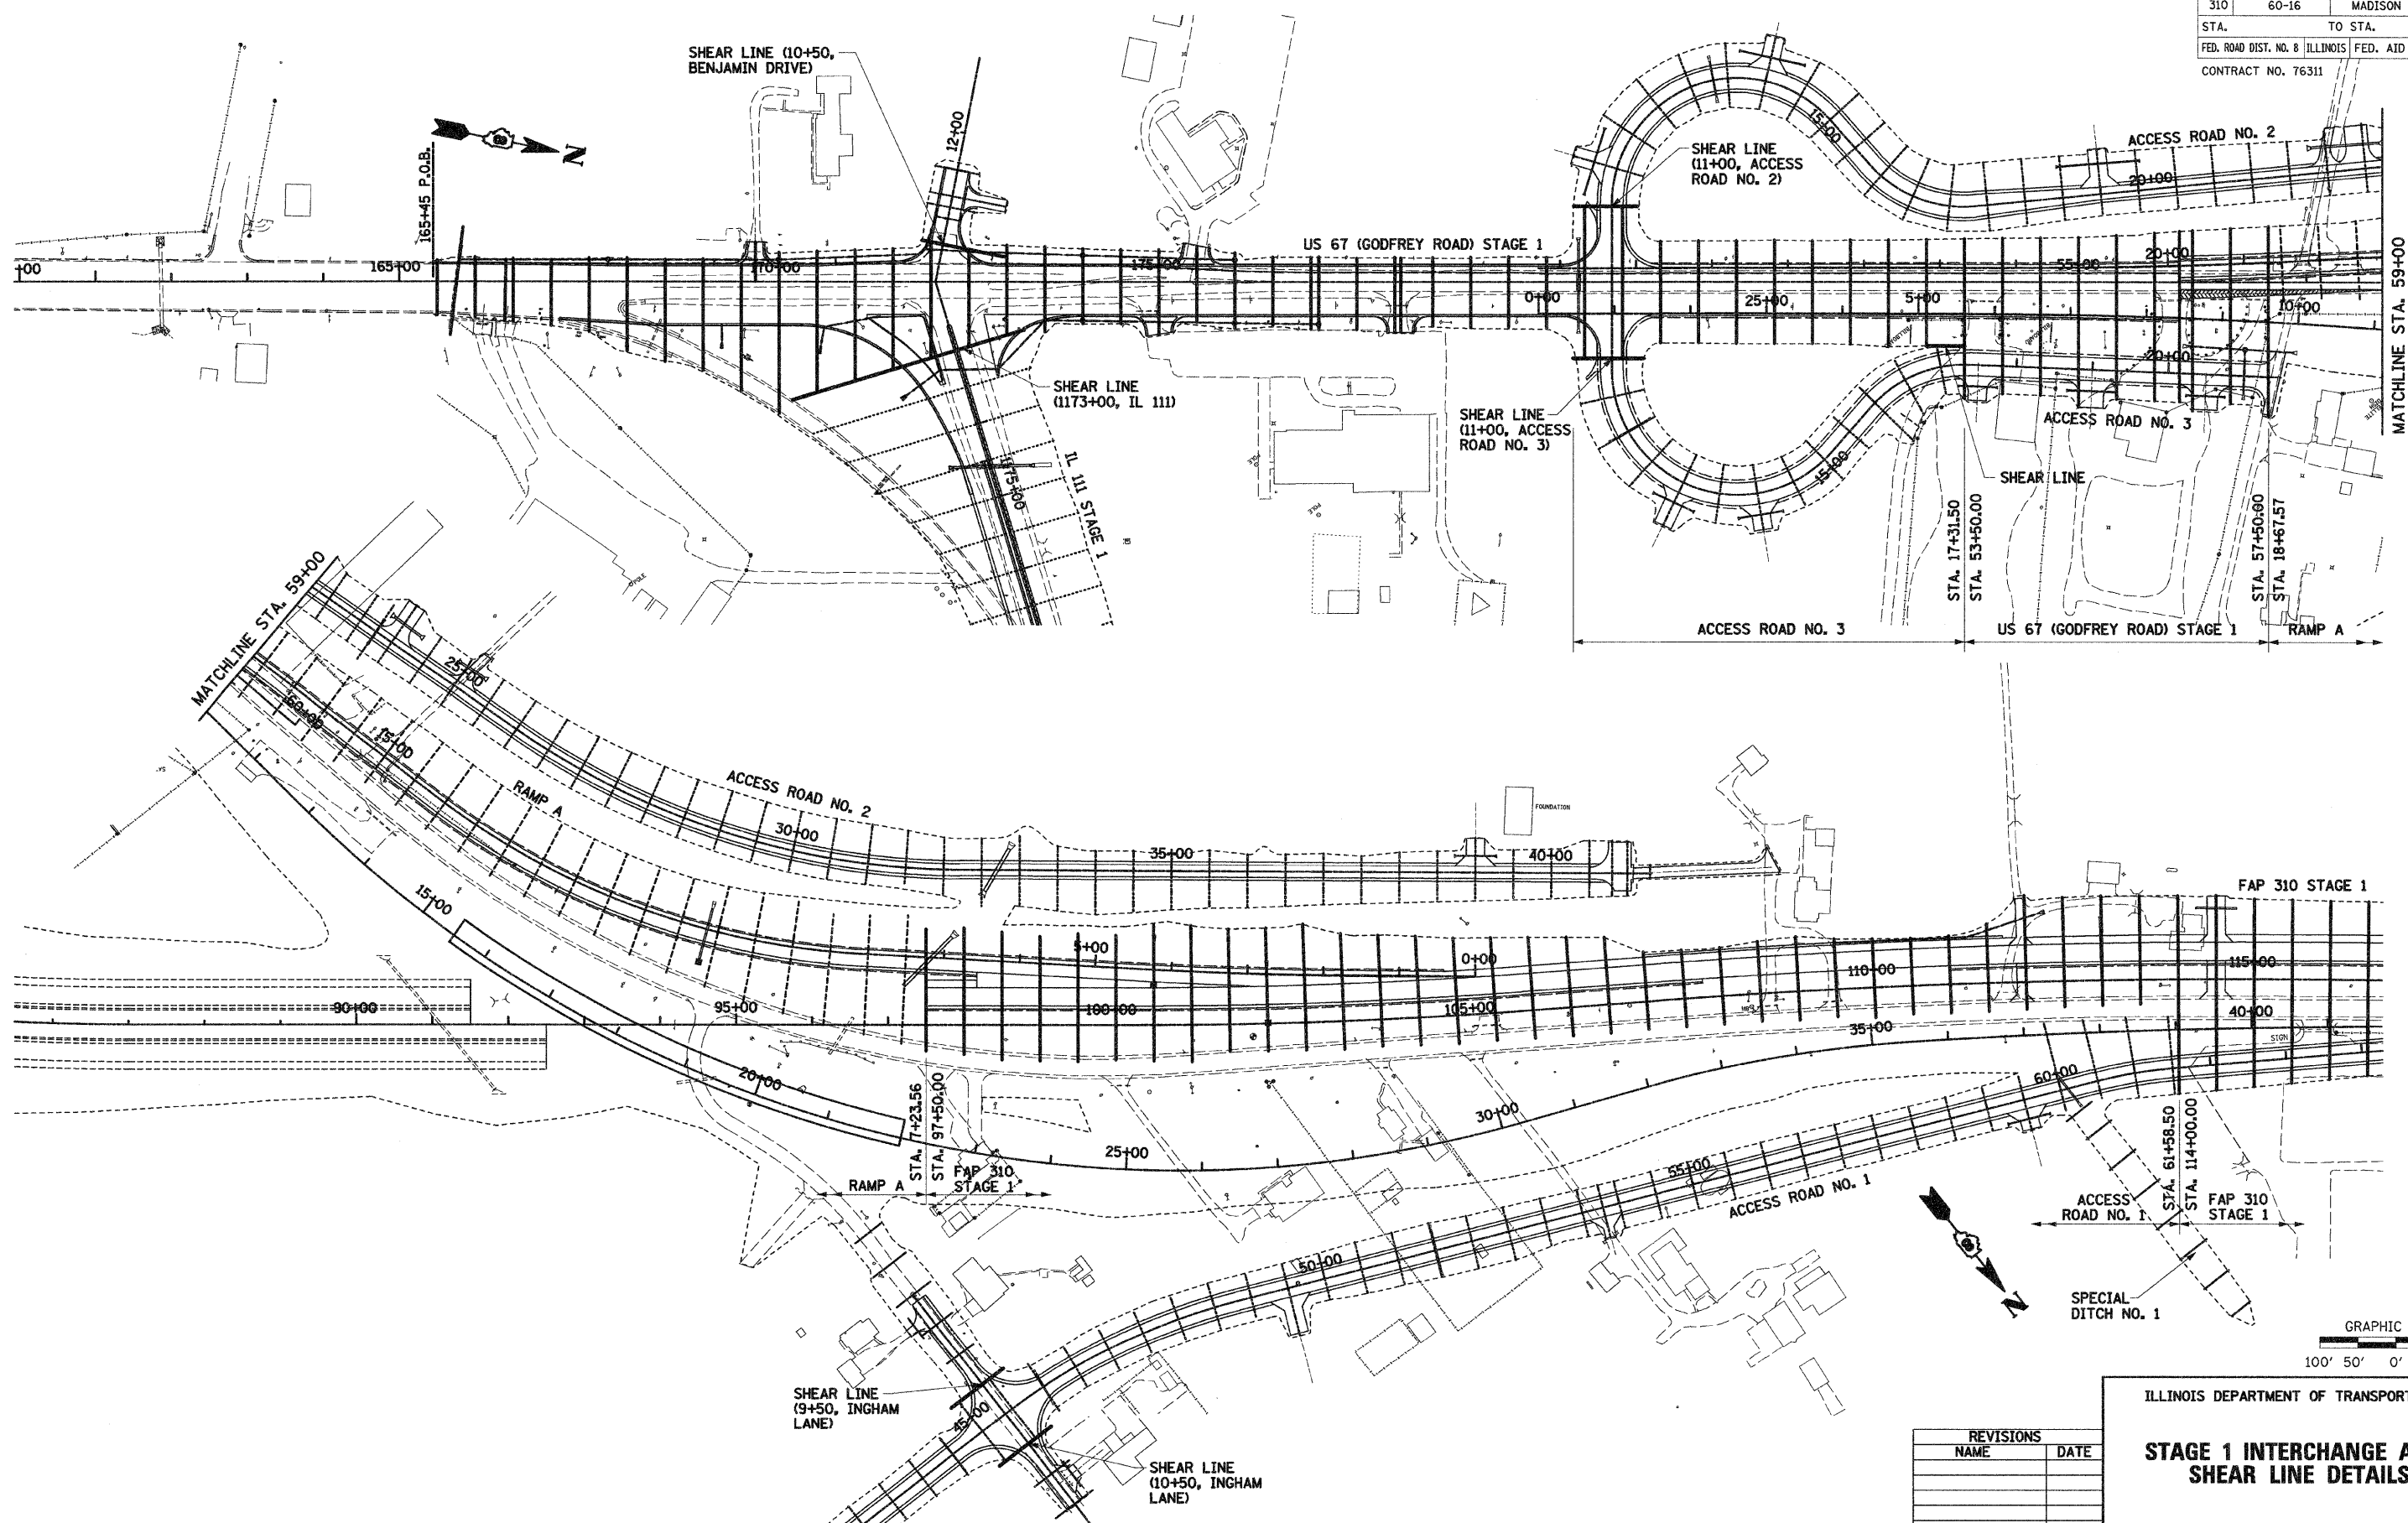

REVISIONS	
NAME	DATE

ILLINOIS DEPARTMENT OF TRANSPORTATION

**STAGE 1 INTERCHANGE AREA
SHEAR LINE DETAILS**

SCALE: VERT. _____
HORIZ. _____

DATE: 09-04-09

DRAWN BY: U.J.
CHECKED BY: J.J.C.