


F. & A. NO.	SECTION	COUNTY	TOTAL SHEETS	SHEET NO.
310	60-16	MADISON	662	221
STA.		TO STA.		
FED. ROAD DIST. NO. 8		ILLINOIS		FED. AID PROJECT
CONTRACT NO. 76311				

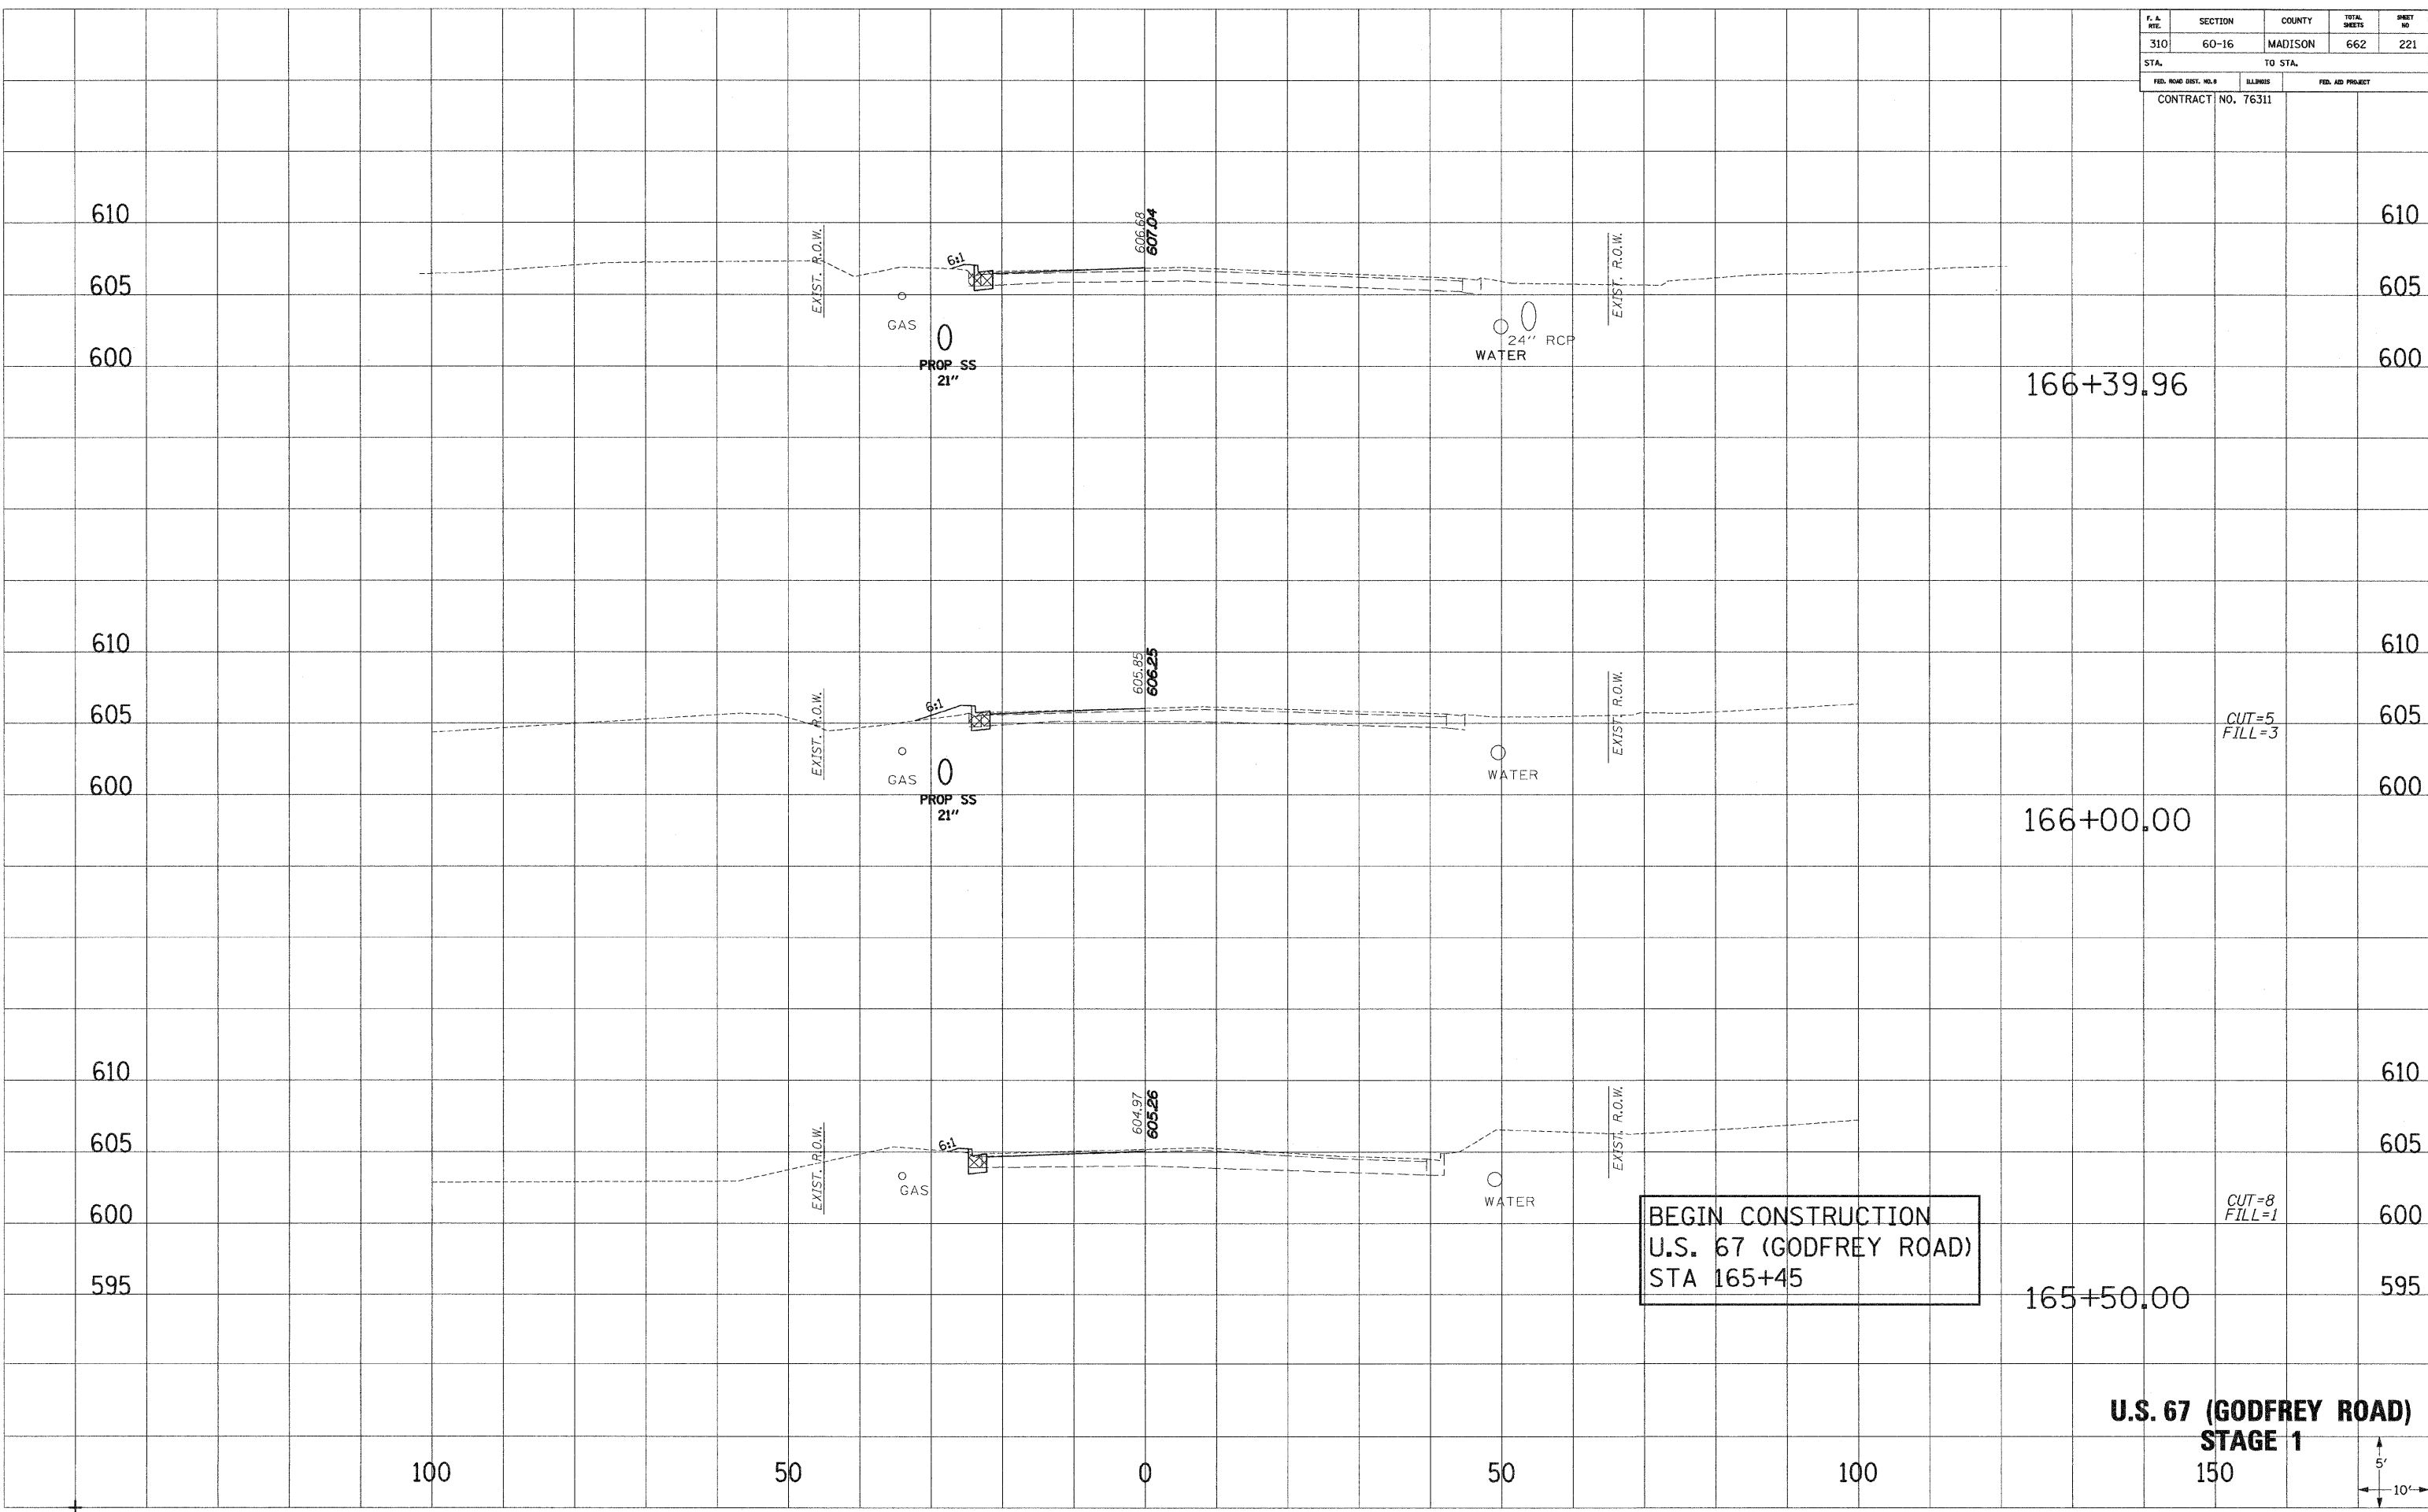

BEGIN CONSTRUCTION
 U.S. 67 (GODFREY ROAD)
 STA 165+45

**U.S. 67 (GODFREY ROAD)
 STAGE 1**



SURVEY PLOTTED
 NOTE BOOK NO. _____
 AREAS CHECKED _____

SURVEY PLOTTED
 NOTE BOOK NO. _____
 AREAS CHECKED _____