


F. & R. NO.	SECTION	COUNTY	TOTAL SHEETS	SHEET NO.
310	60-16	MADISON	662	237
STA.		TO STA.		
FED. ROAD DIST. NO. 3		ELLINGS	FED. AID PROJECT	
CONTRACT NO. 76311				

SURVEY PLOTTED
 NOTE BOOK
 AREAS
 AREAS CHECKED

SURVEY PLOTTED
 NOTE BOOK
 AREAS
 AREAS CHECKED

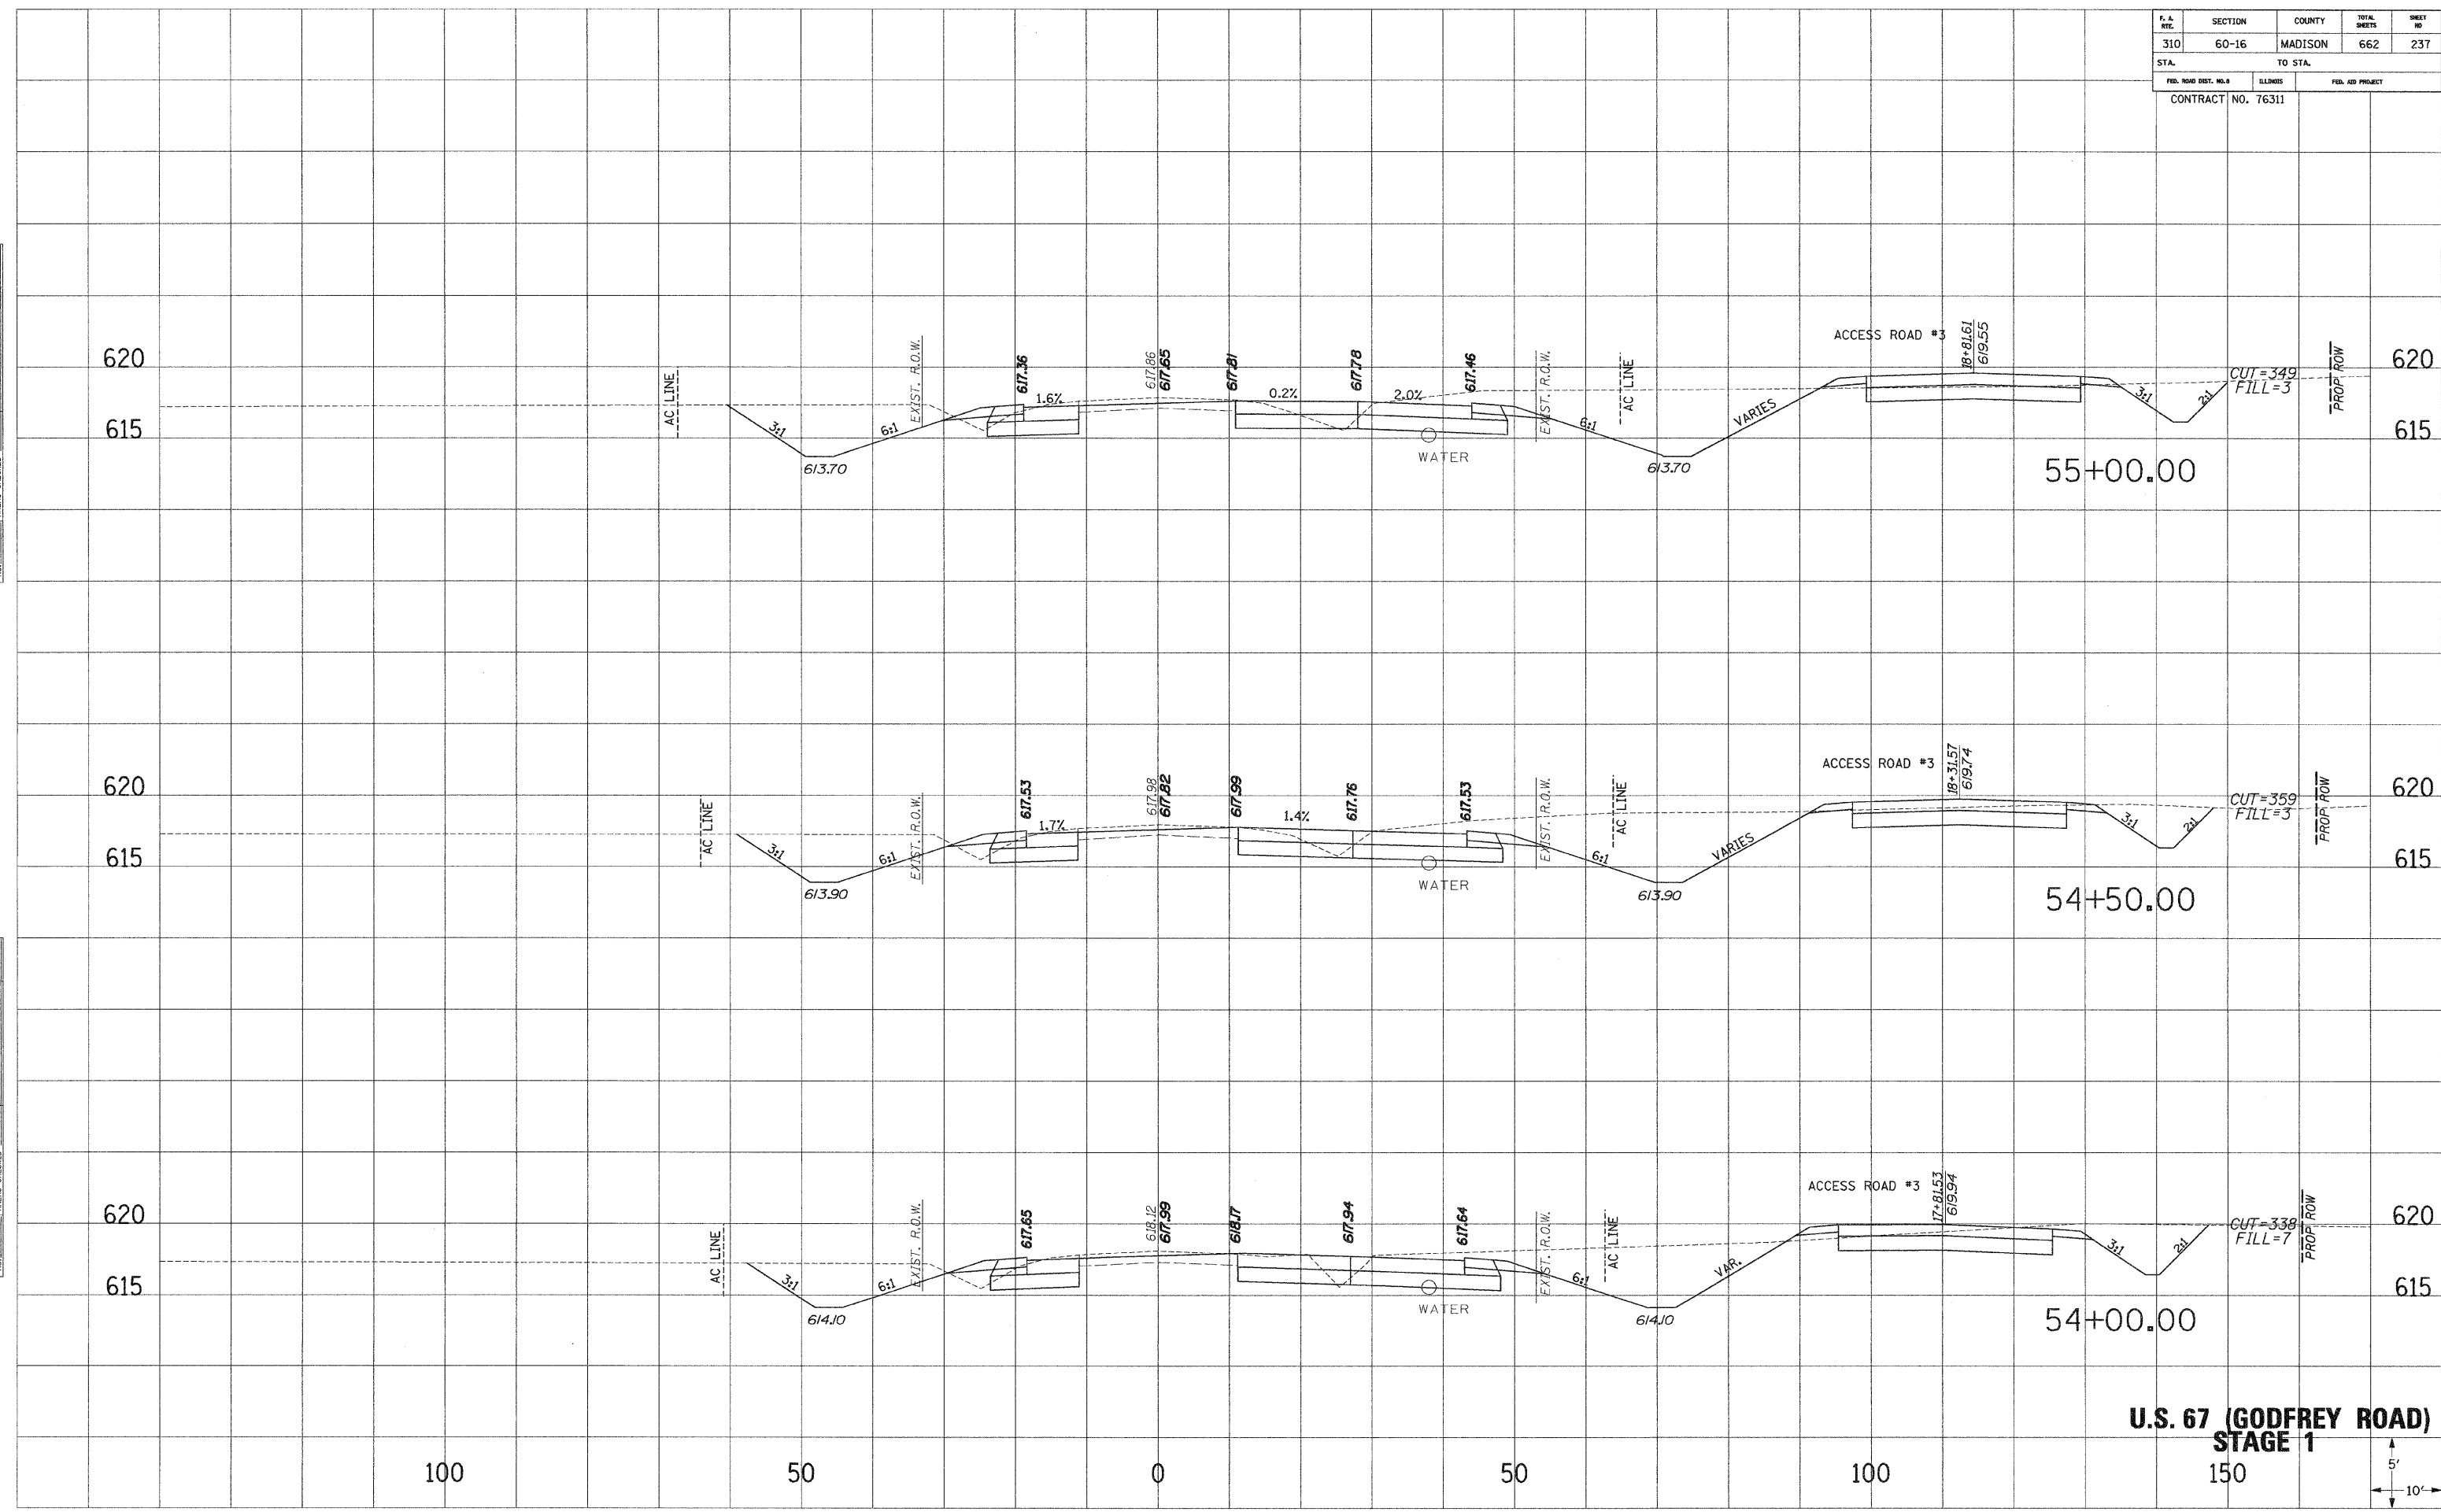

**U.S. 67 (GODFREY ROAD)
STAGE 1**

