


F. A. NO.	SECTION	COUNTY	TOTAL SHEETS	SHEET NO.
310	60-16	MADISON	662	239
STA.		TO STA.		
FED. ROAD DIST. NO. 9		ILLINOIS	FED. AID PROJECT	
CONTRACT NO. 76311				

SHEET PLOTTED  
 NOTE BOOK NO. 1  
 AREAS CHECKED

SHEET PLOTTED  
 NOTE BOOK NO. 1  
 AREAS CHECKED

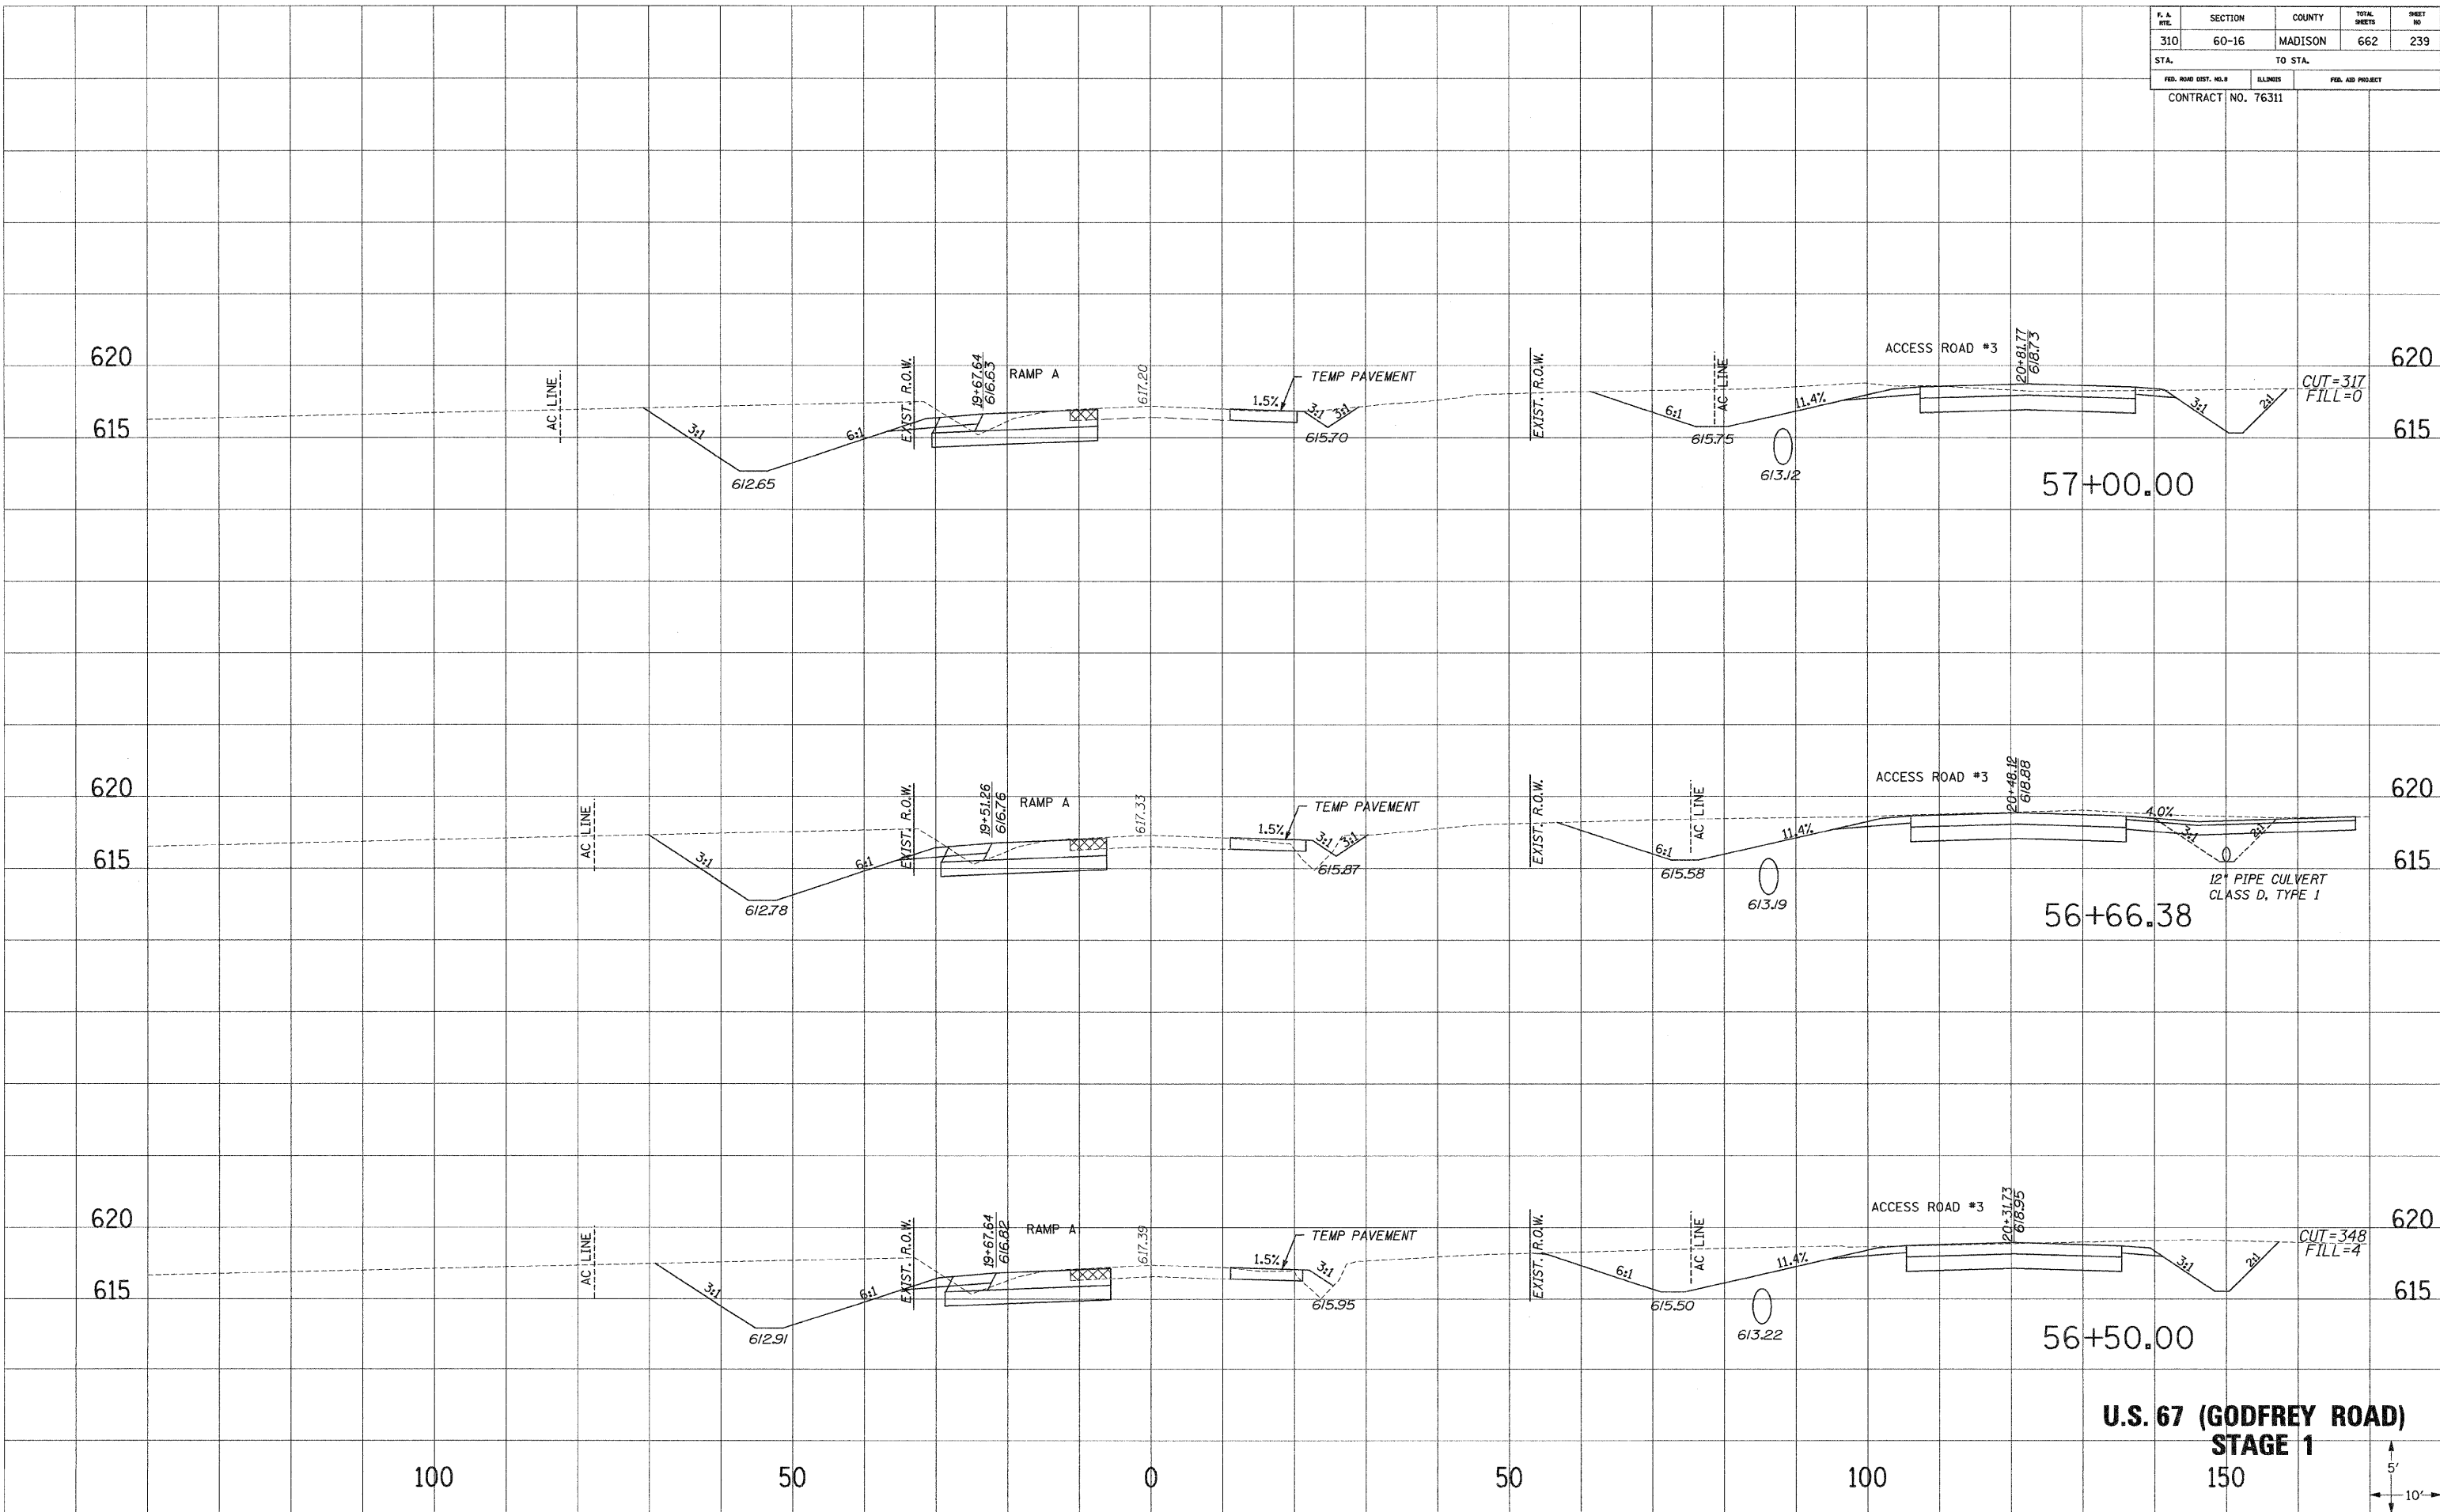

**U.S. 67 (GODFREY ROAD)  
STAGE 1**



\\p000001\user\30751\stage1.dgn 5/17/2009 10:45:54 AM