


F. & R.C.	SECTION	COUNTY	TOTAL SHEETS	SHEET NO.
310	60-16	MADISON	662	241
STA.		TO STA.		
FED. ROAD DIST. NO.		ILLINOIS	FED. AID PROJECT	
CONTRACT NO. 76311				

SURVEY PLOTTED
 NOTE BOOK
 AREAS CHECKED
 NO.

SURVEY PLOTTED
 NOTE BOOK
 AREAS CHECKED
 NO.

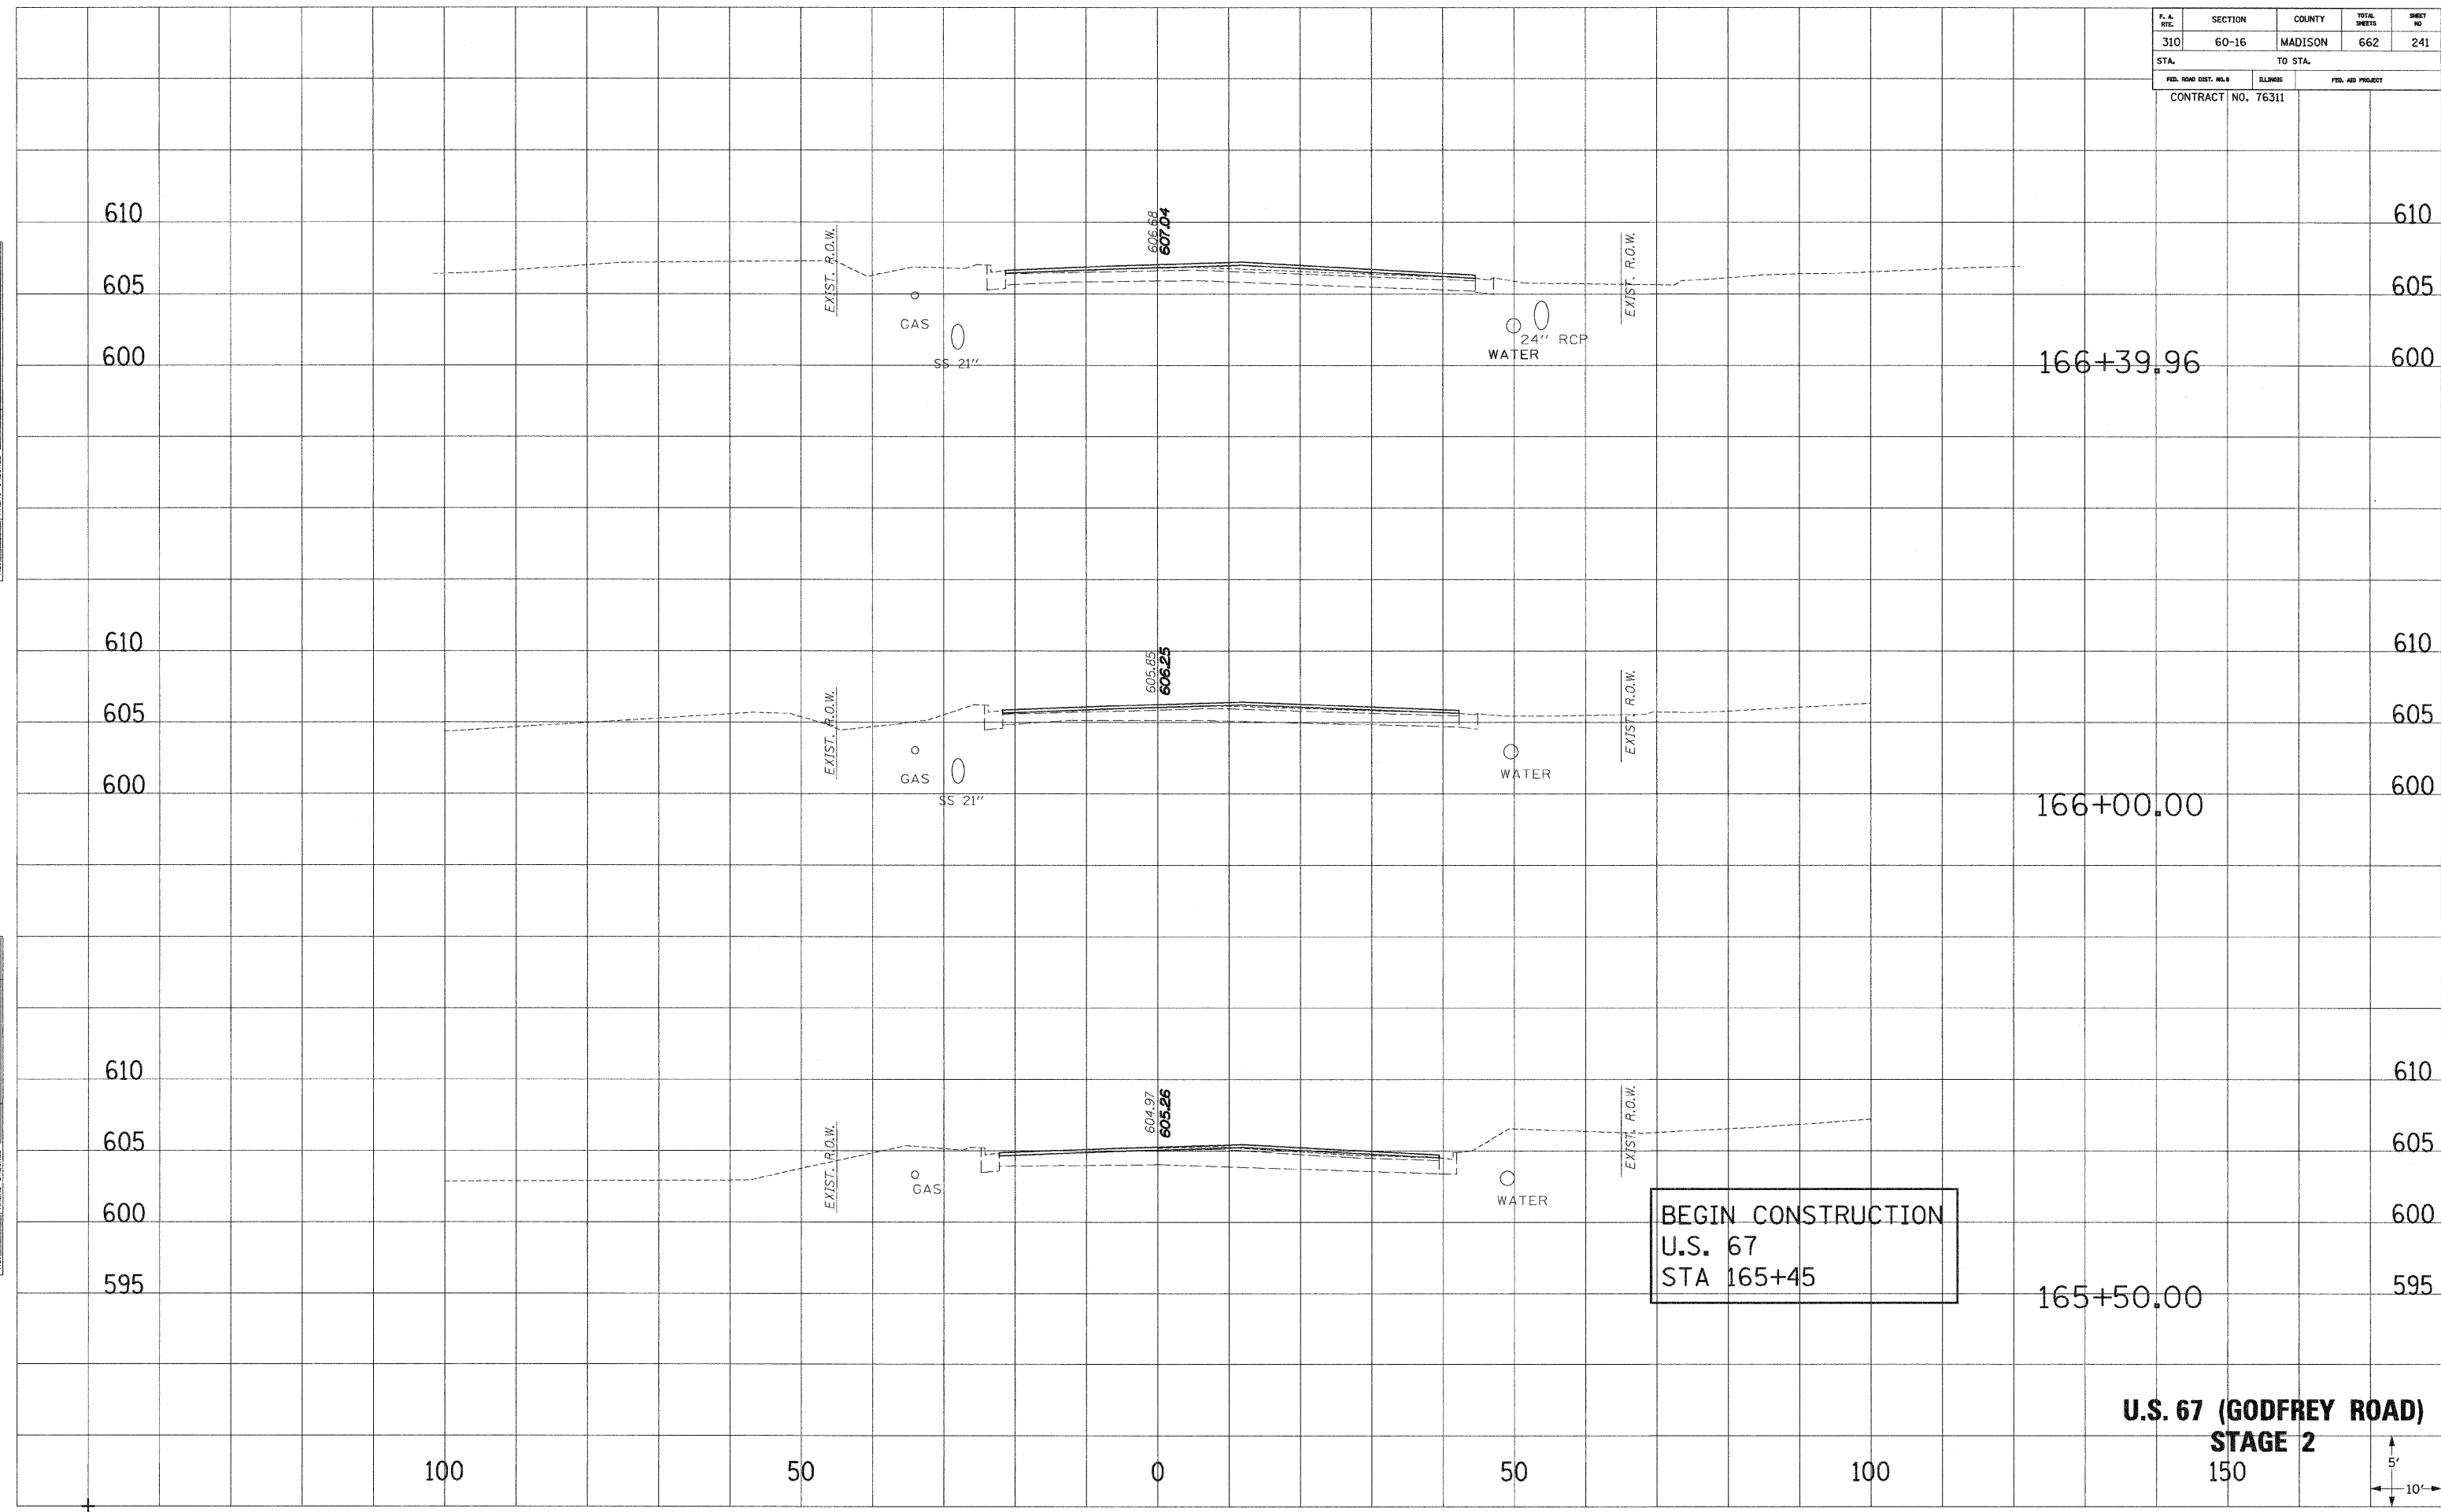

**U.S. 67 (GODFREY ROAD)
STAGE 2**

