



F. A. RTE.	SECTION	COUNTY	TOTAL SHEETS	SHEET NO.
310	60-16	MADISON	662	249
STA.		TO STA.		
FED. ROAD DIST. NO.		ILLINOIS	FED. AID PROJECT	
CONTRACT NO. 76311				

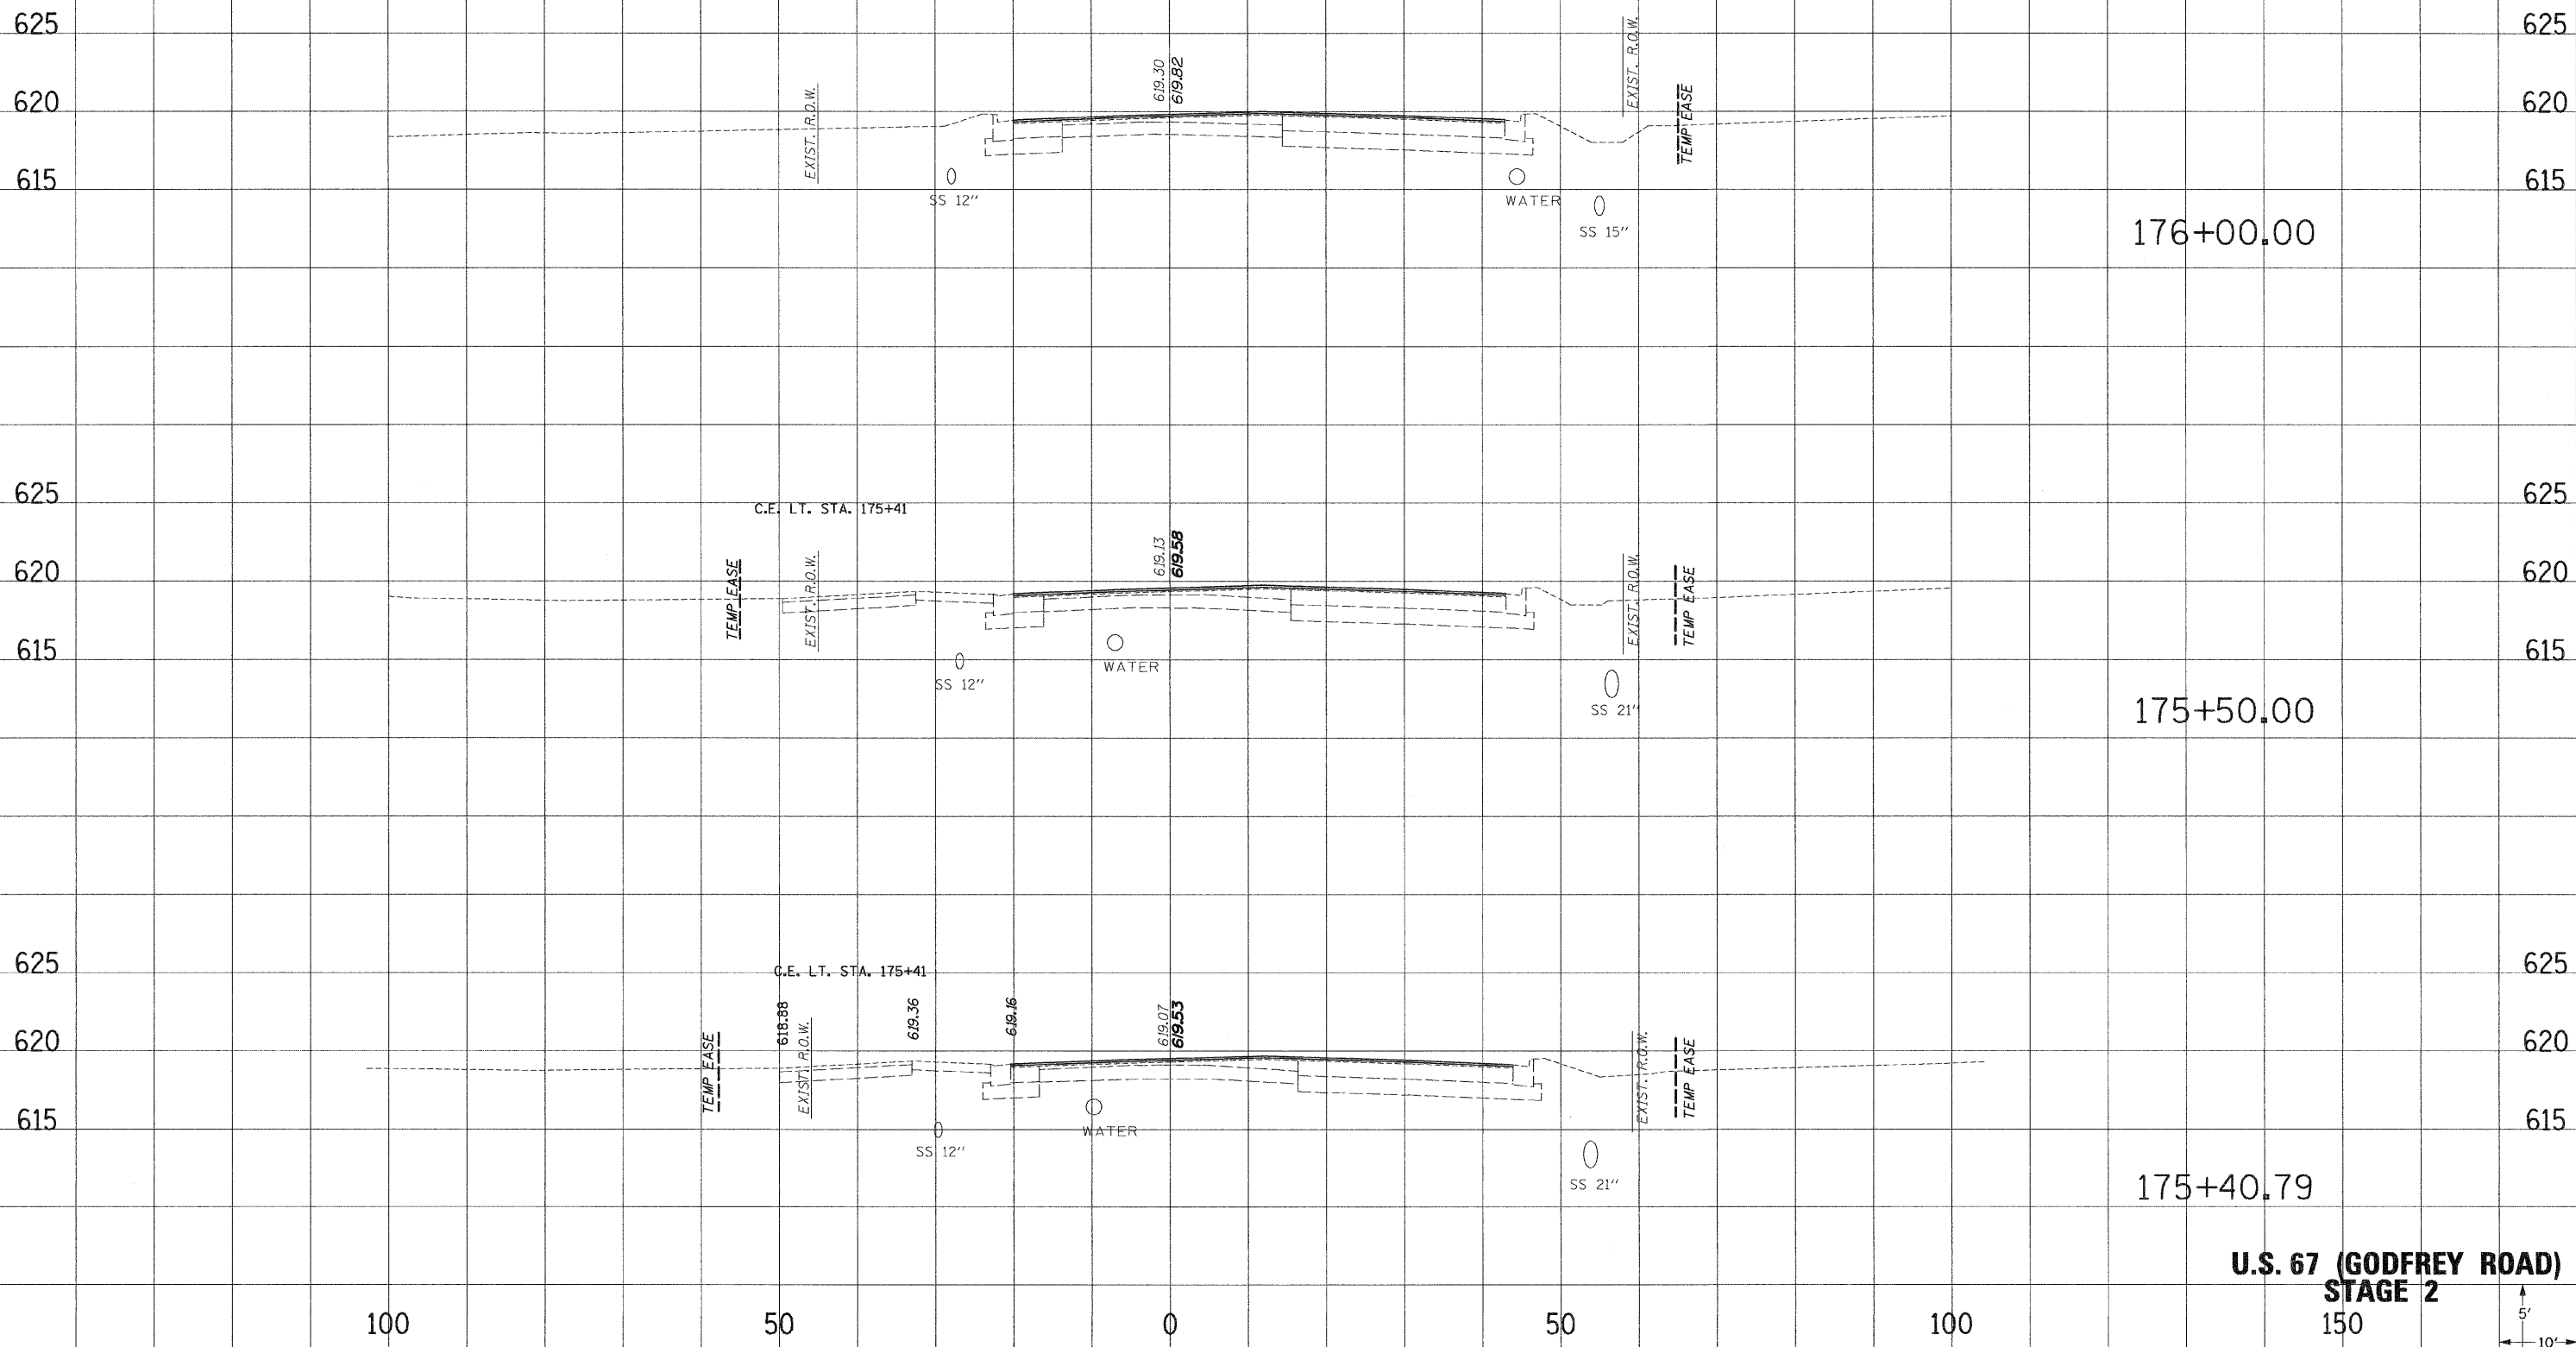

**U.S. 67 (GODFREY ROAD)
STAGE 2**

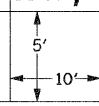

100 50 0 50 100

NO. _____
AREAS CHECKED _____
AREAS _____
NOTE BOOK _____
PLOTTED _____
SURVEY _____

NO. _____
AREAS CHECKED _____
AREAS _____
NOTE BOOK _____
PLOTTED _____
SURVEY _____