


F. A. RTD.	SECTION	COUNTY	TOTAL SHEETS	SHEET NO.
310	60-16	MADISON	662	252
STA.		TO STA.		
FED. ROAD DIST. NO. 8		ELLINGS	FED. AID PROJECT	
CONTRACT NO. 76311				

SURVEIL PLOTTED
 NOTE BOOK NO. _____
 AREAS CHECKED _____
 NO. _____

SURVEIL PLOTTED
 NOTE BOOK NO. _____
 AREAS CHECKED _____
 NO. _____

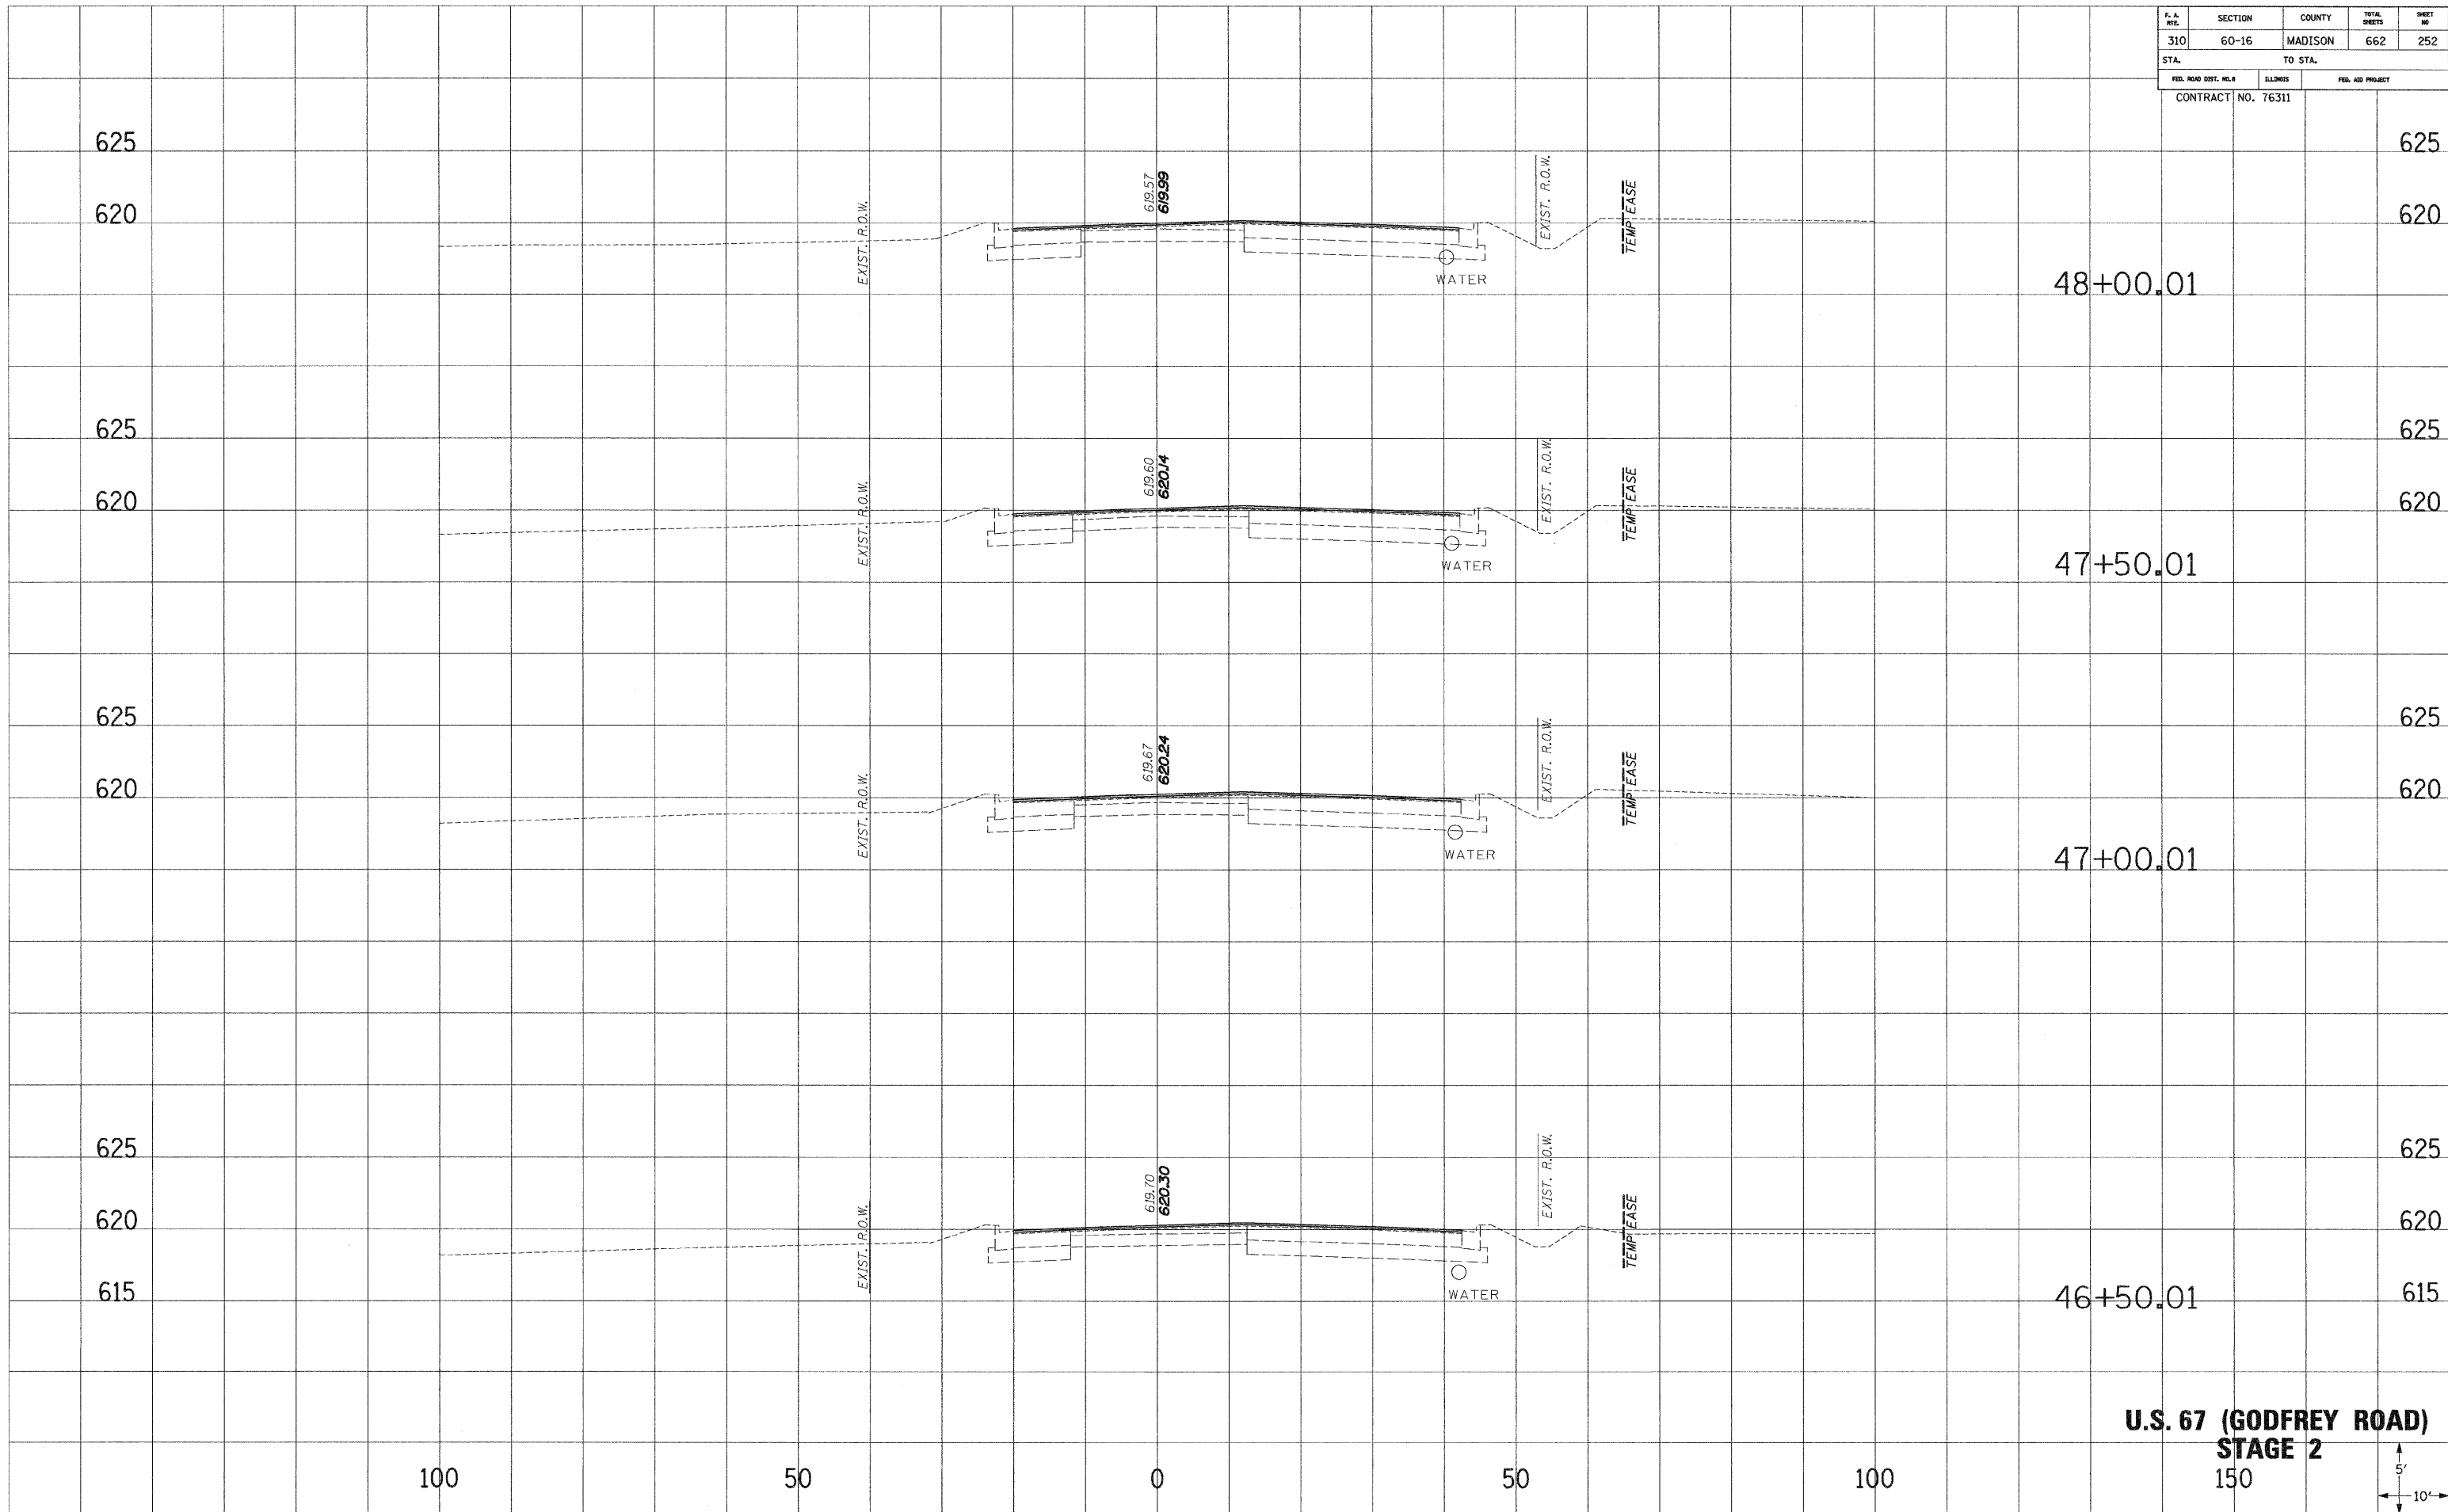

U.S. 67 (GODFREY ROAD)
STAGE 2
 150

