


F. A. RT.	SECTION	COUNTY	TOTAL SHEETS	SHEET NO.
310	60-16	MADISON	662	258
STA.		TO STA.		
FED. ROAD DIST. NO. 8		ELLINGS	FED. AID PROJECT	
CONTRACT NO. 76311				

BEGIN STAGE 2 CONSTRUCTION
 RAMP B STA, 8+43.94 =
 (STA. 56+33.49 U.S. 67)

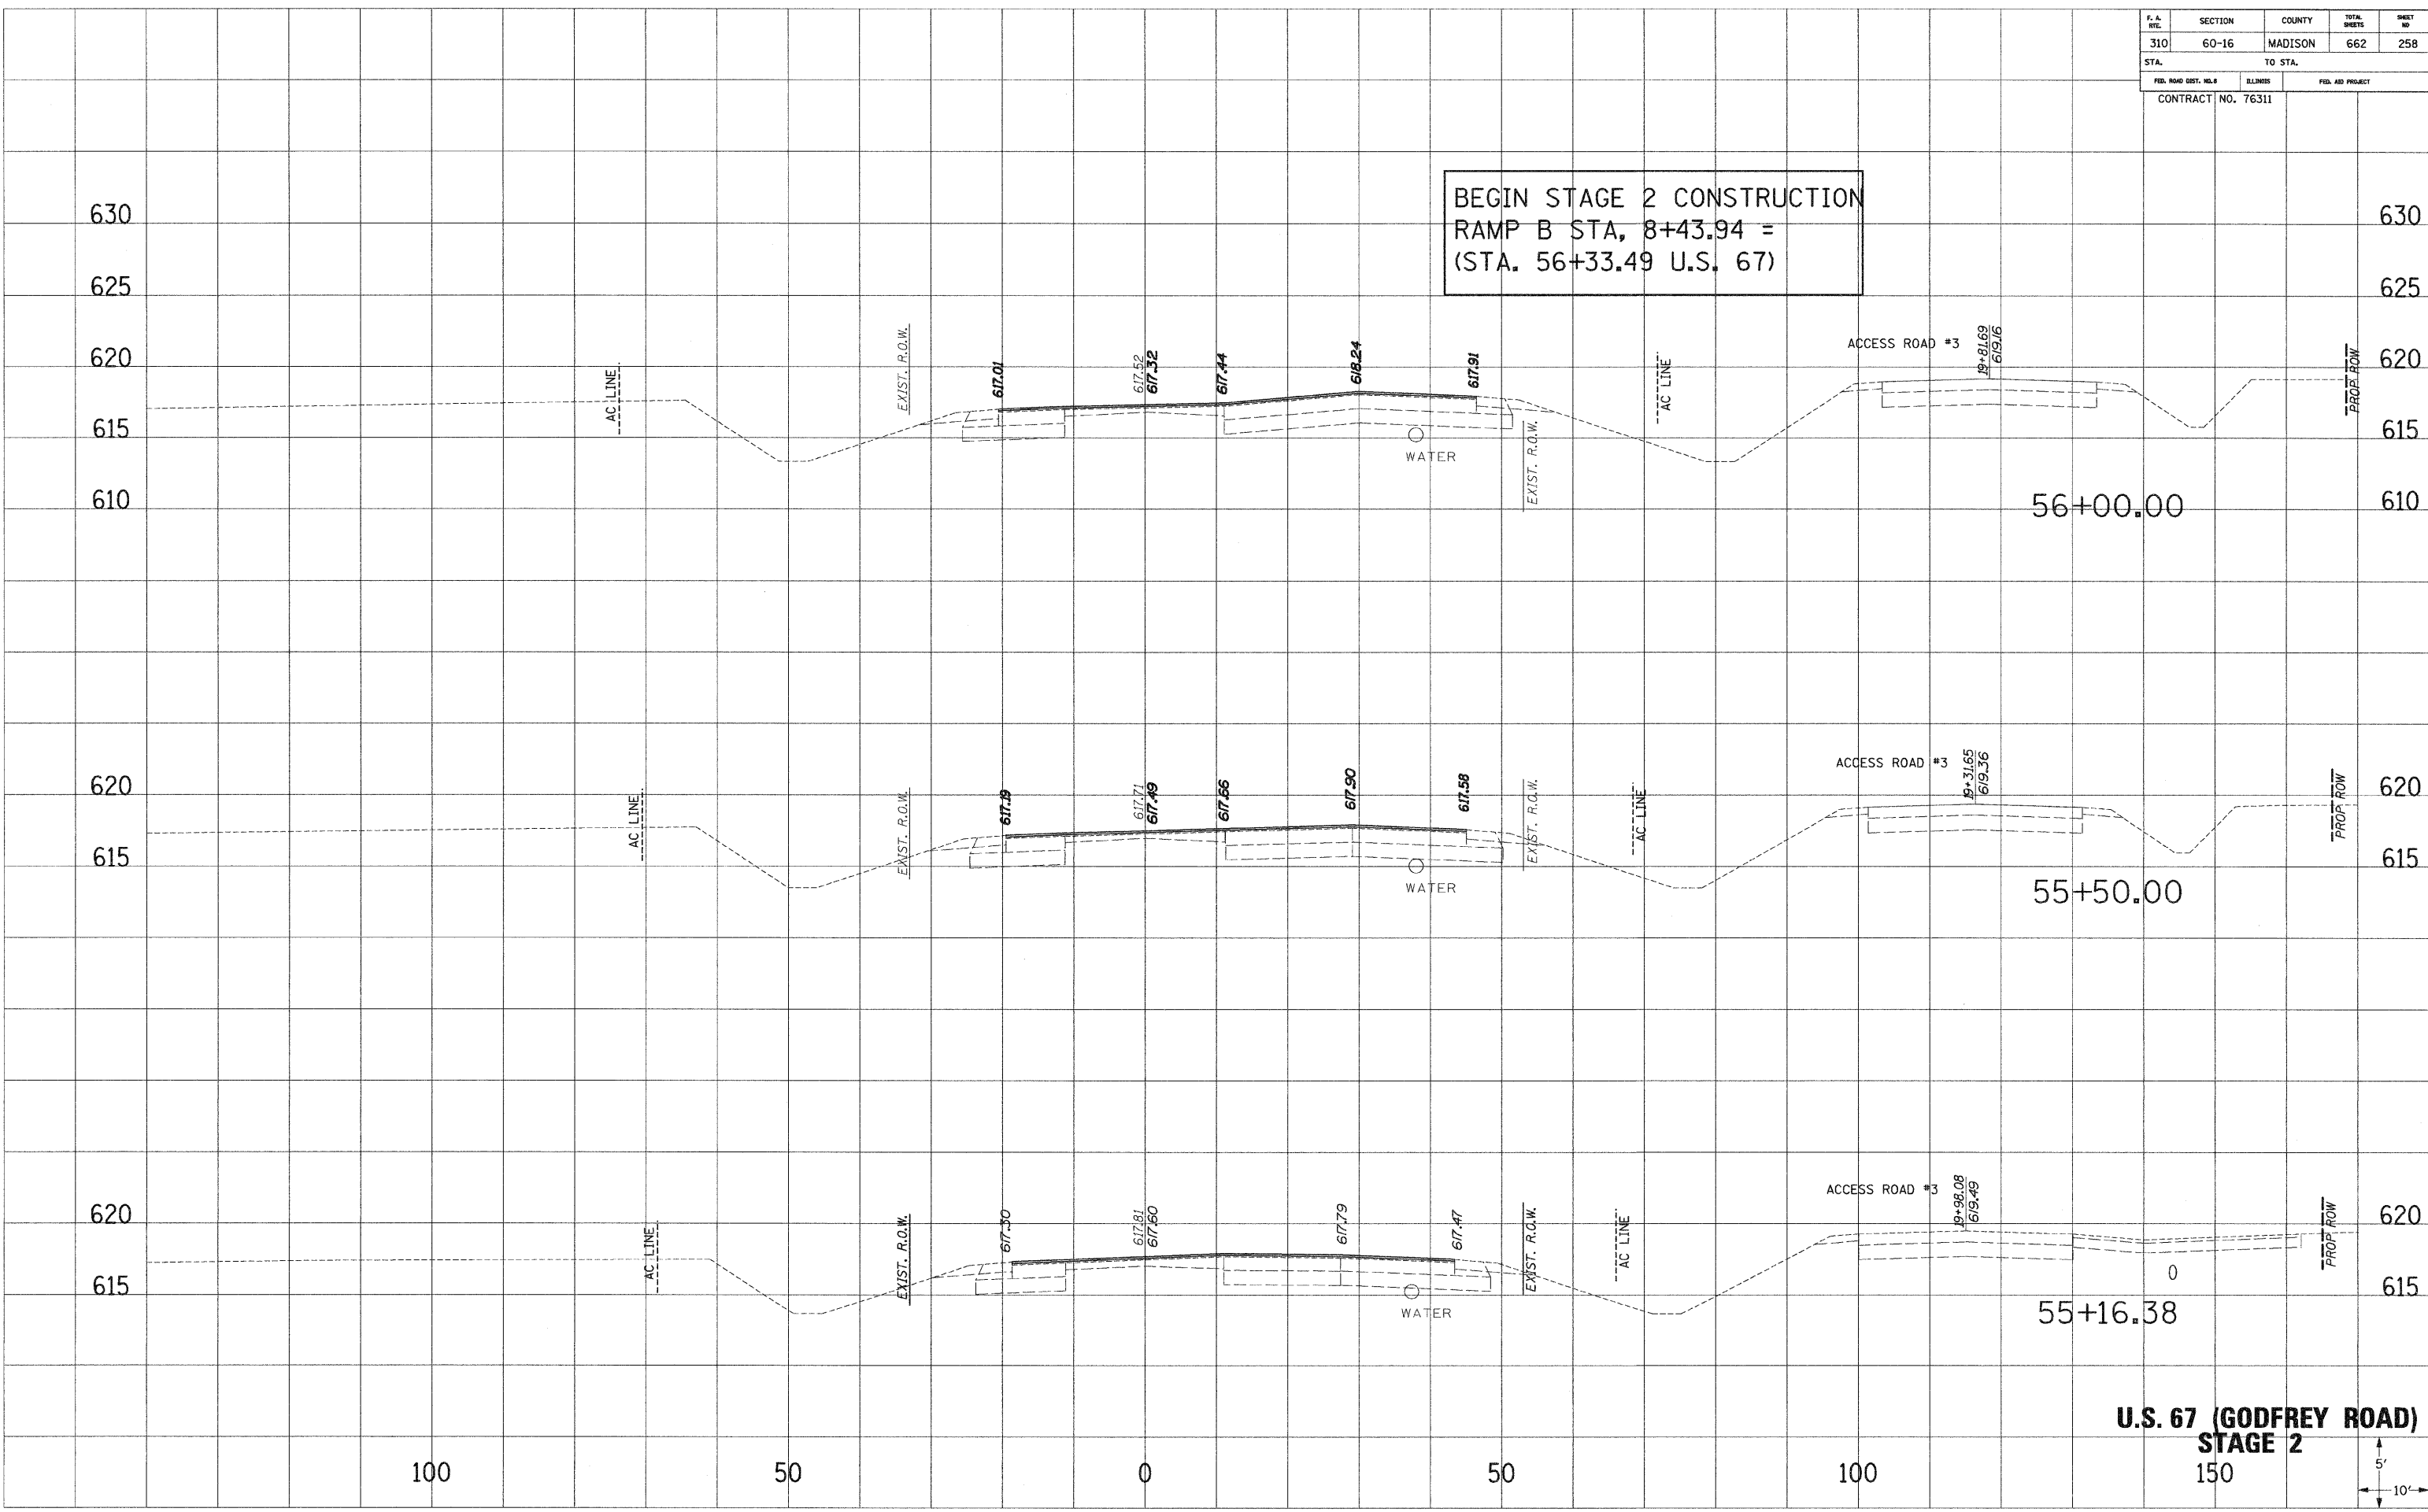

U.S. 67 (GODFREY ROAD)
STAGE 2



DATE PLOTTED: 10/14/2009
 TIME PLOTTED: 10:45:39 AM
 SURVEIL: []
 NOTE BOOK: []
 AREA: []
 AREAS CHECKED: []
 NO.:

DATE PLOTTED: 10/14/2009
 TIME PLOTTED: 10:45:39 AM
 SURVEIL: []
 NOTE BOOK: []
 AREA: []
 AREAS CHECKED: []
 NO.: