


F. A. REL.	SECTION	COUNTY	TOTAL SHEETS	SHEET NO.
			662	277
STA.		TO STA.		640
FED. ROAD DIST. NO.	ILLINOIS	FED. AID PROJECT		
CONTRACT NO. 76311				

SURV. PLOTTED DATE  
 NOTE BOOK NO. AREAS CHECKED

SURV. PLOTTED DATE  
 NOTE BOOK NO. AREAS CHECKED

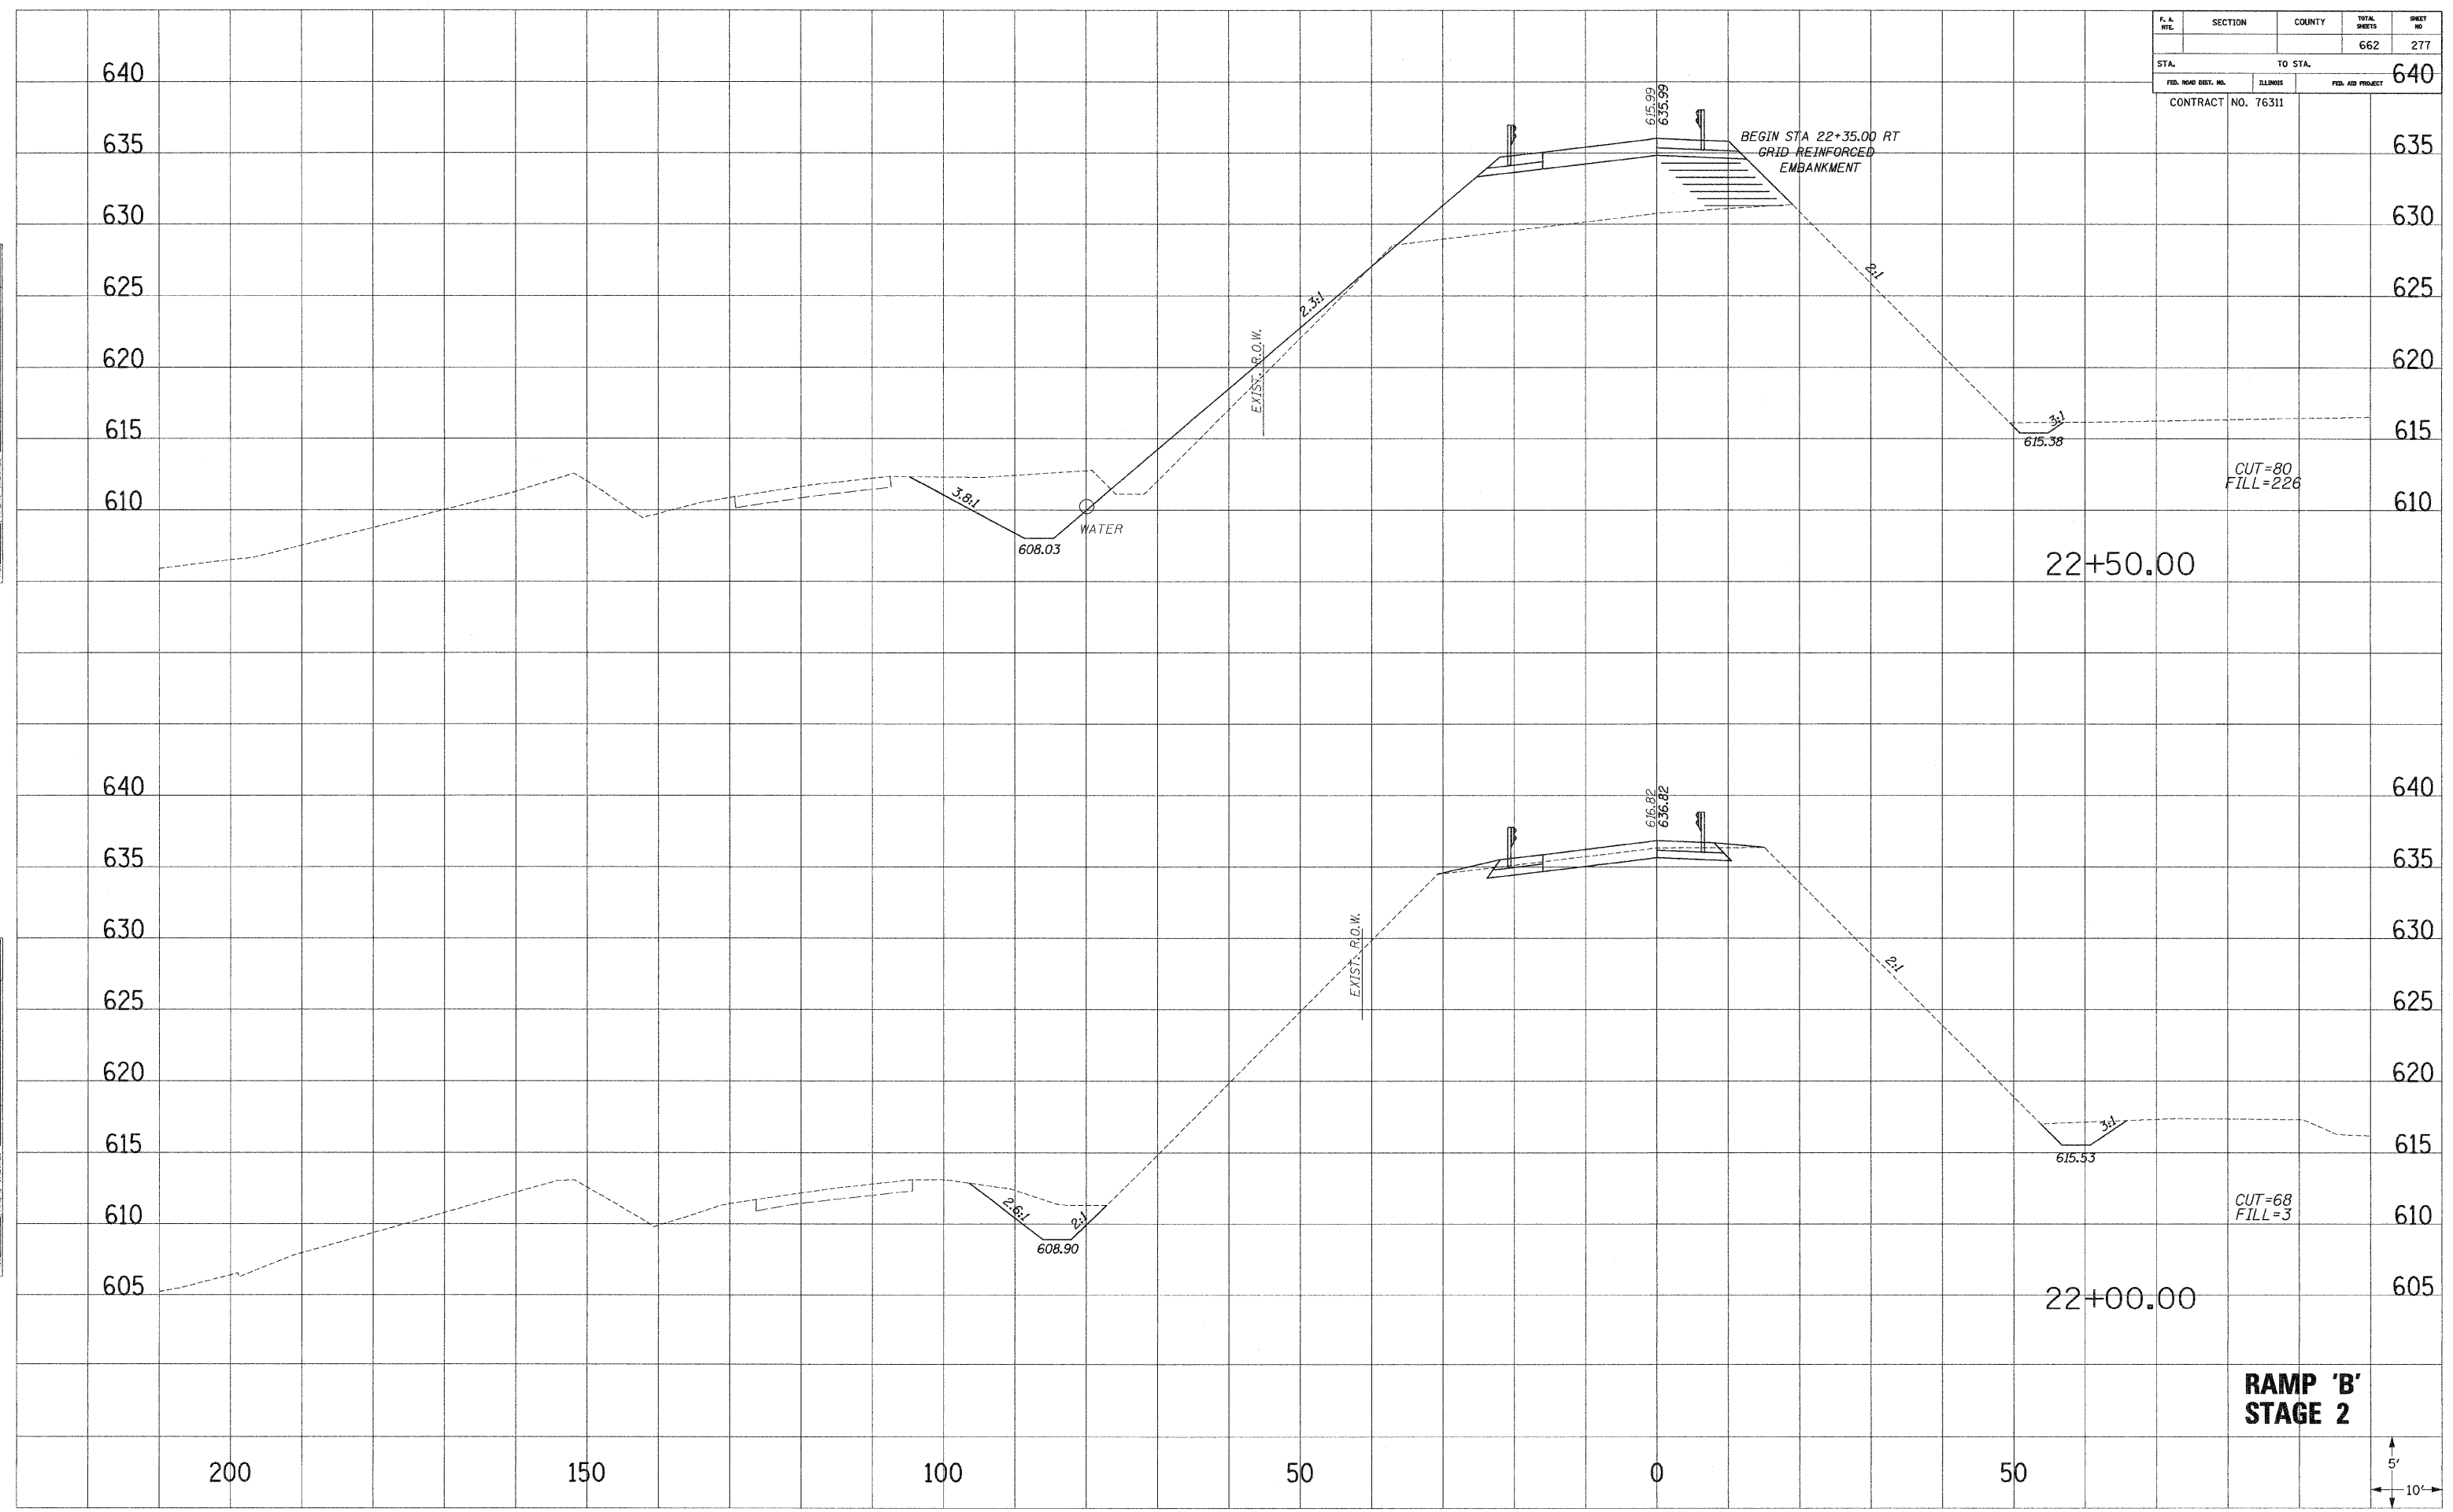

CUT=80  
FILL=226

CUT=68  
FILL=3

**RAMP 'B'  
STAGE 2**

