


F. A. RTE.	SECTION	COUNTY	TOTAL SHEETS	SHEET NO.
310	60-16	MADISON	662	287
STA.		TO STA.		
FED. ROAD DIST. NO. 6		ILLINOIS	FED. AID PROJECT	
CONTRACT NO. 76311				

DATE: _____
 PLOTTED: _____
 NOTE BOOK: _____
 TEMPLATE: _____
 NO. AREAS CHECKED: _____

DATE: _____
 PLOTTED: _____
 NOTE BOOK: _____
 TEMPLATE: _____
 NO. AREAS CHECKED: _____

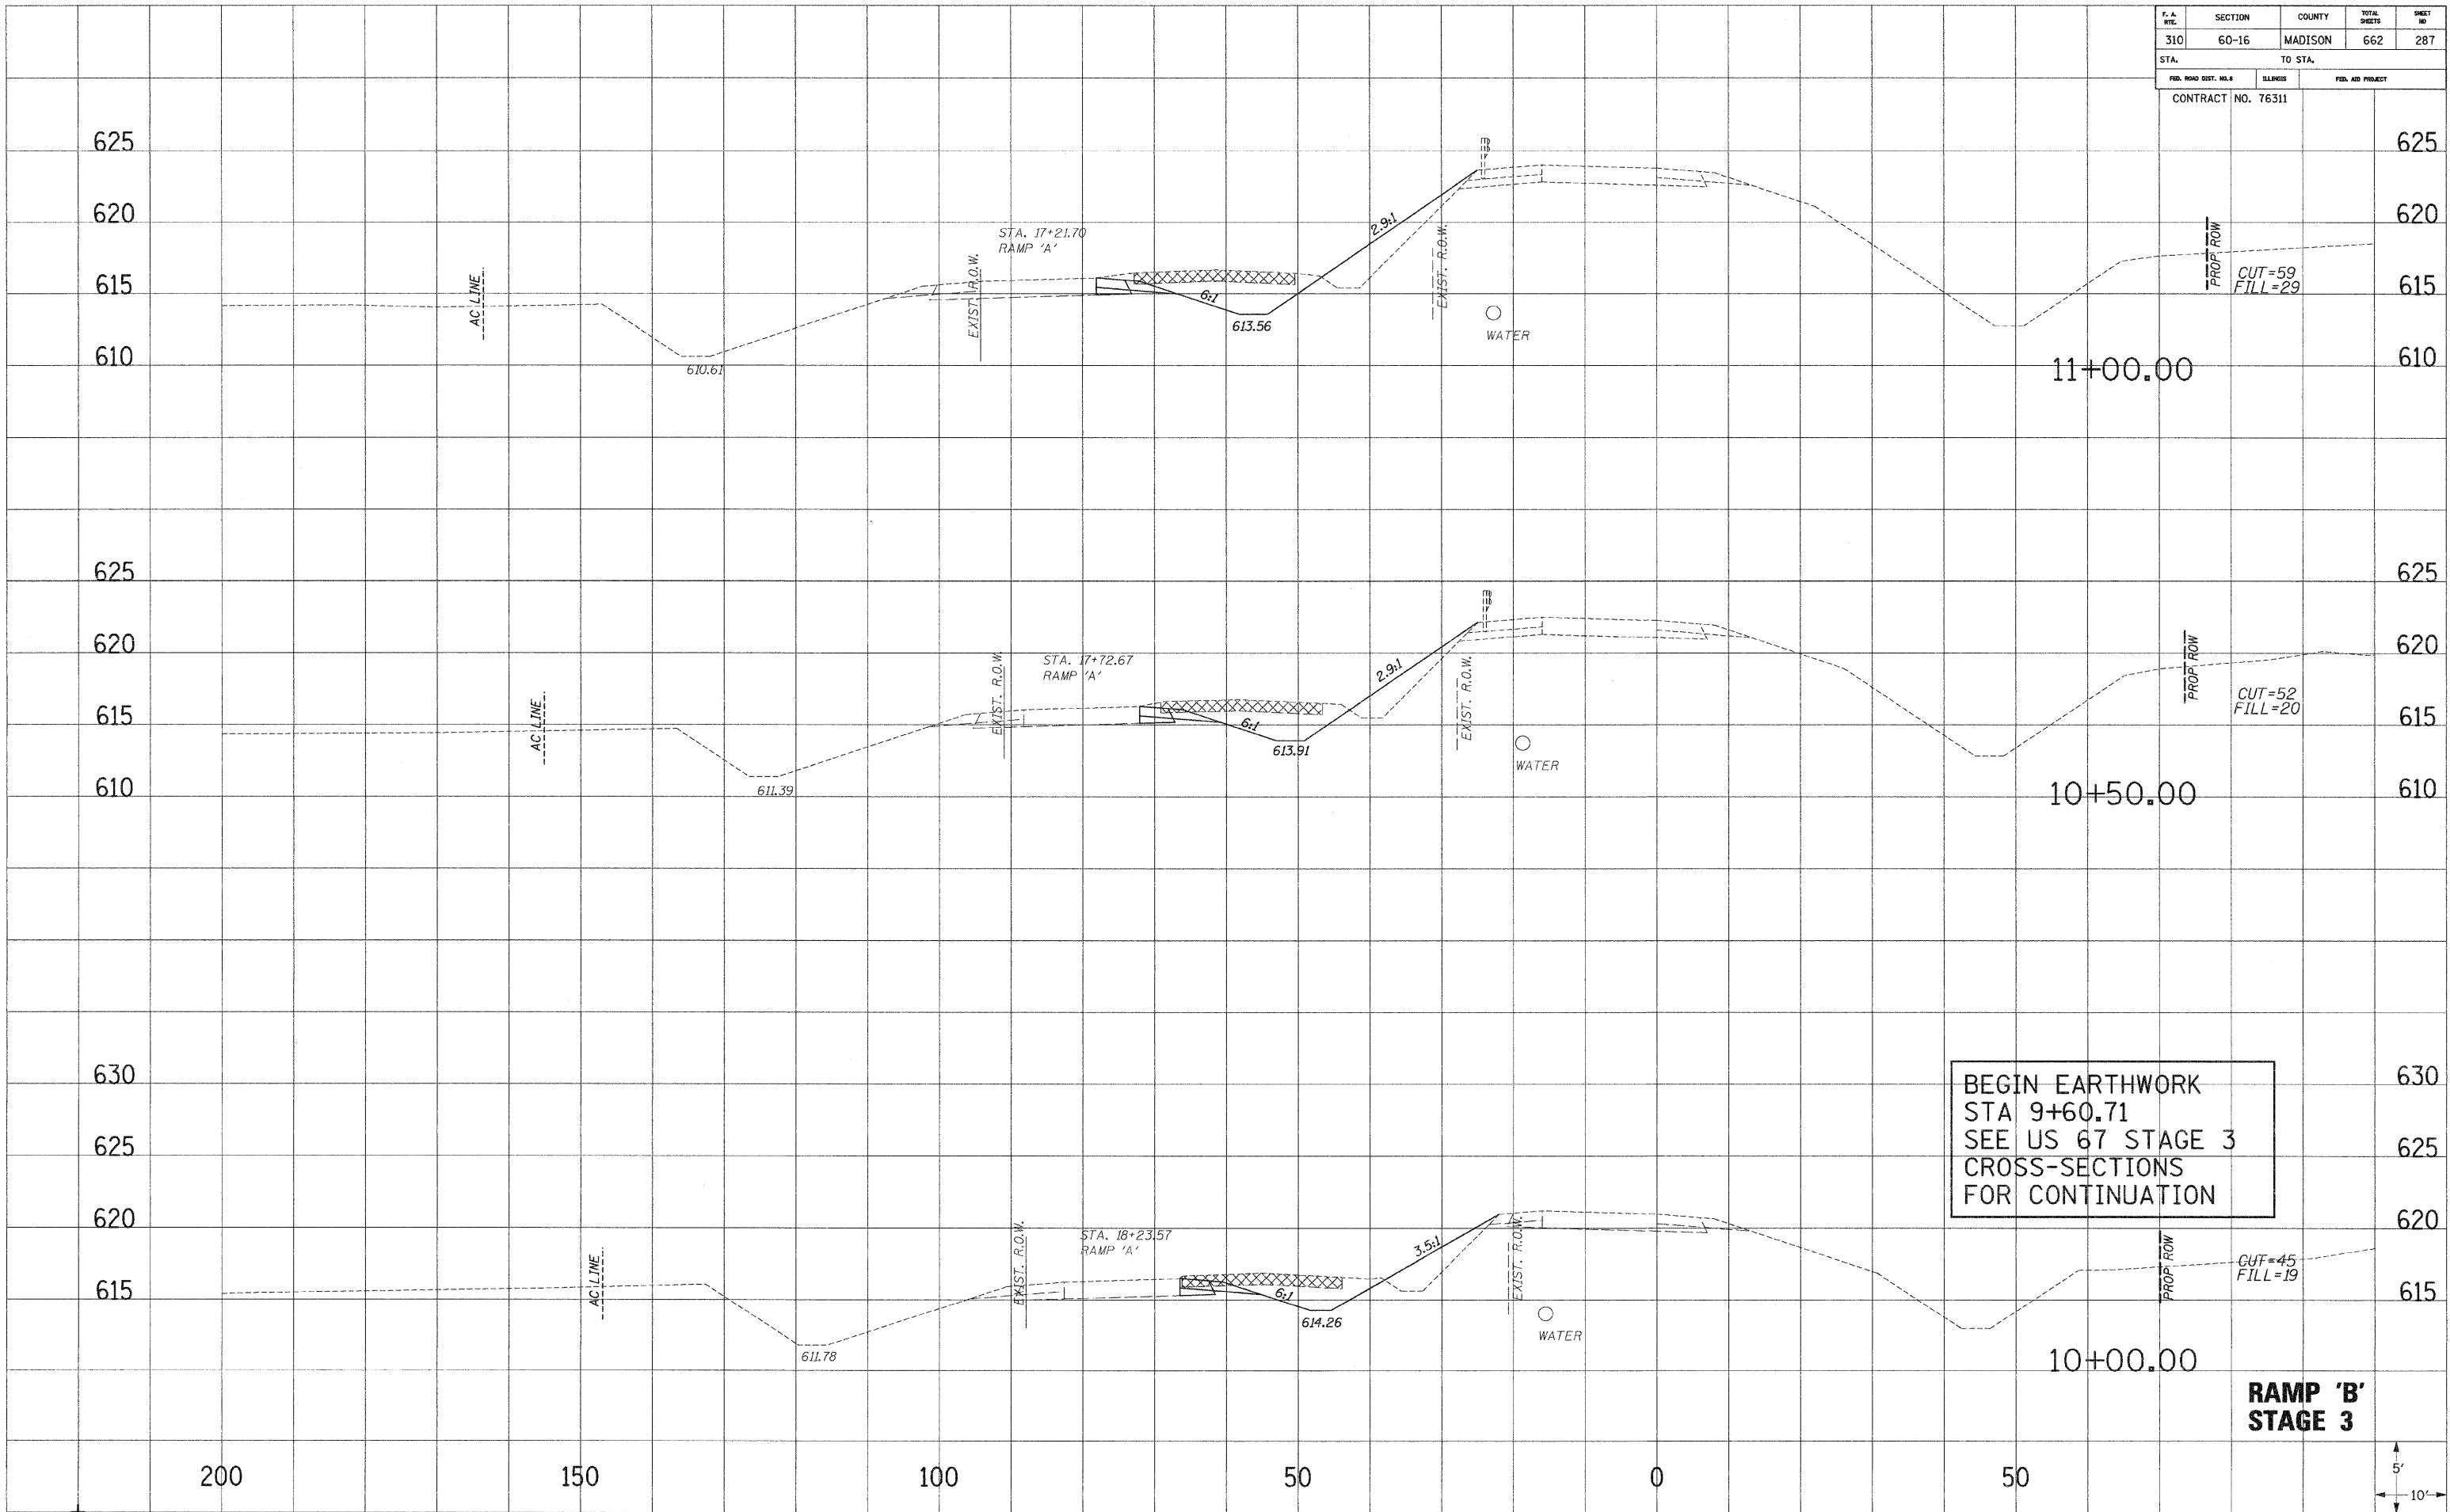

**RAMP 'B'
 STAGE 3**

