
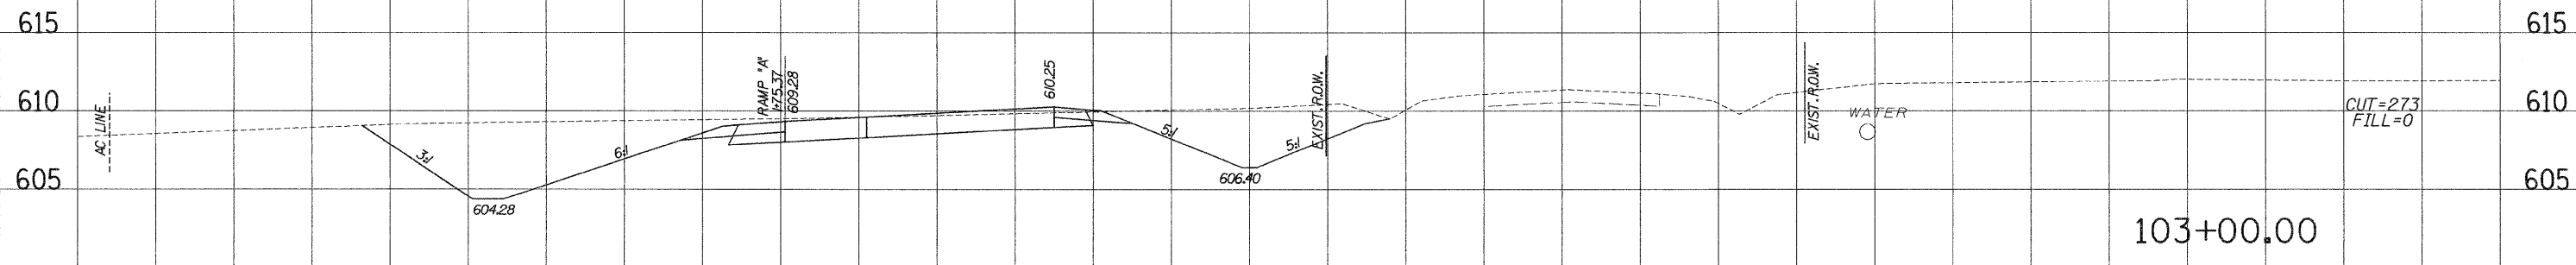
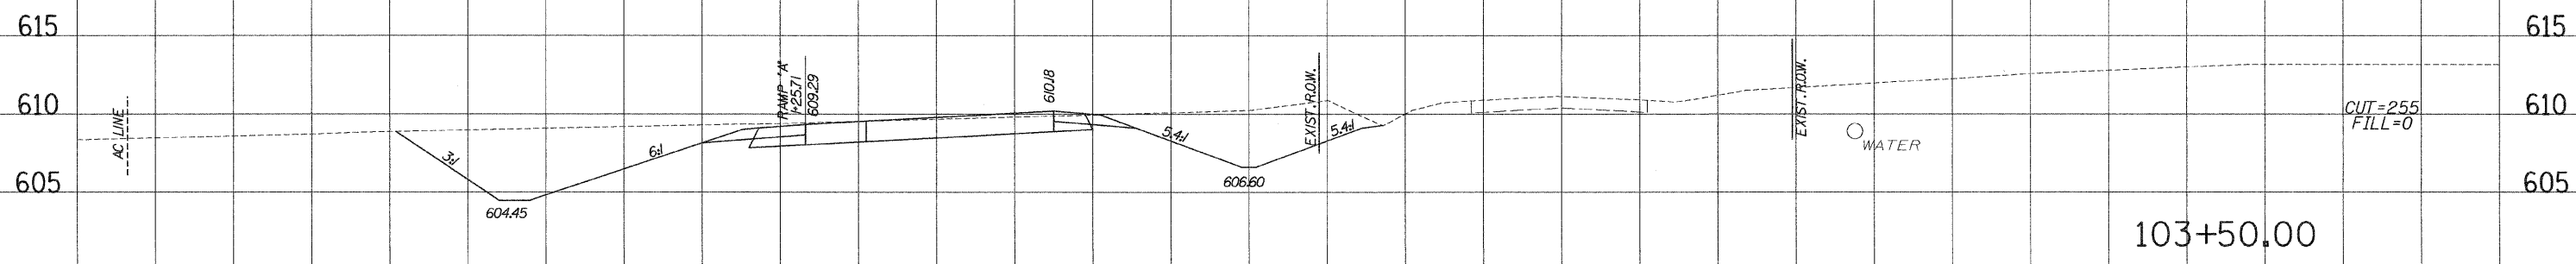


F. A. MILE	SECTION	COUNTY	TOTAL SHEETS	SHEET NO.
310	60-16	MADISON	662	296
STA.		TO STA.		
FED. ROAD DIST. NO. 9		ILLINOIS	FED. AID PROJECT	
CONTRACT NO. 76311				

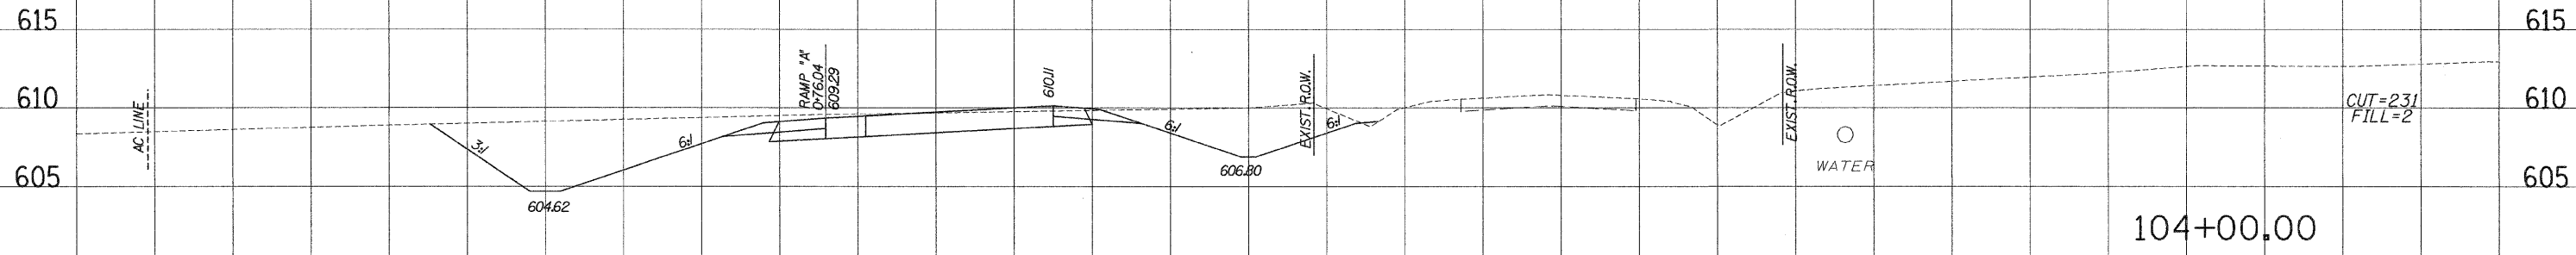

**F.A.P. ROUTE 310  
STAGE 1**  
150

NO. \_\_\_\_\_  
AREAS CHECKED \_\_\_\_\_  
AREAS RE-PLATE \_\_\_\_\_  
NOTE BOOK \_\_\_\_\_  
SURVEY PLOTTED \_\_\_\_\_

NO. \_\_\_\_\_  
AREAS CHECKED \_\_\_\_\_  
AREAS RE-PLATE \_\_\_\_\_  
NOTE BOOK \_\_\_\_\_  
SURVEY PLOTTED \_\_\_\_\_