


F. A. RTE.	SECTION	COUNTY	TOTAL SHEETS	SHEET NO.
310	60-16	MADISON	662	299
STA.		TO STA.		
FED. ROAD DIST. NO. 8		MILES		FED. AID PROJECT
CONTRACT NO. 76311				

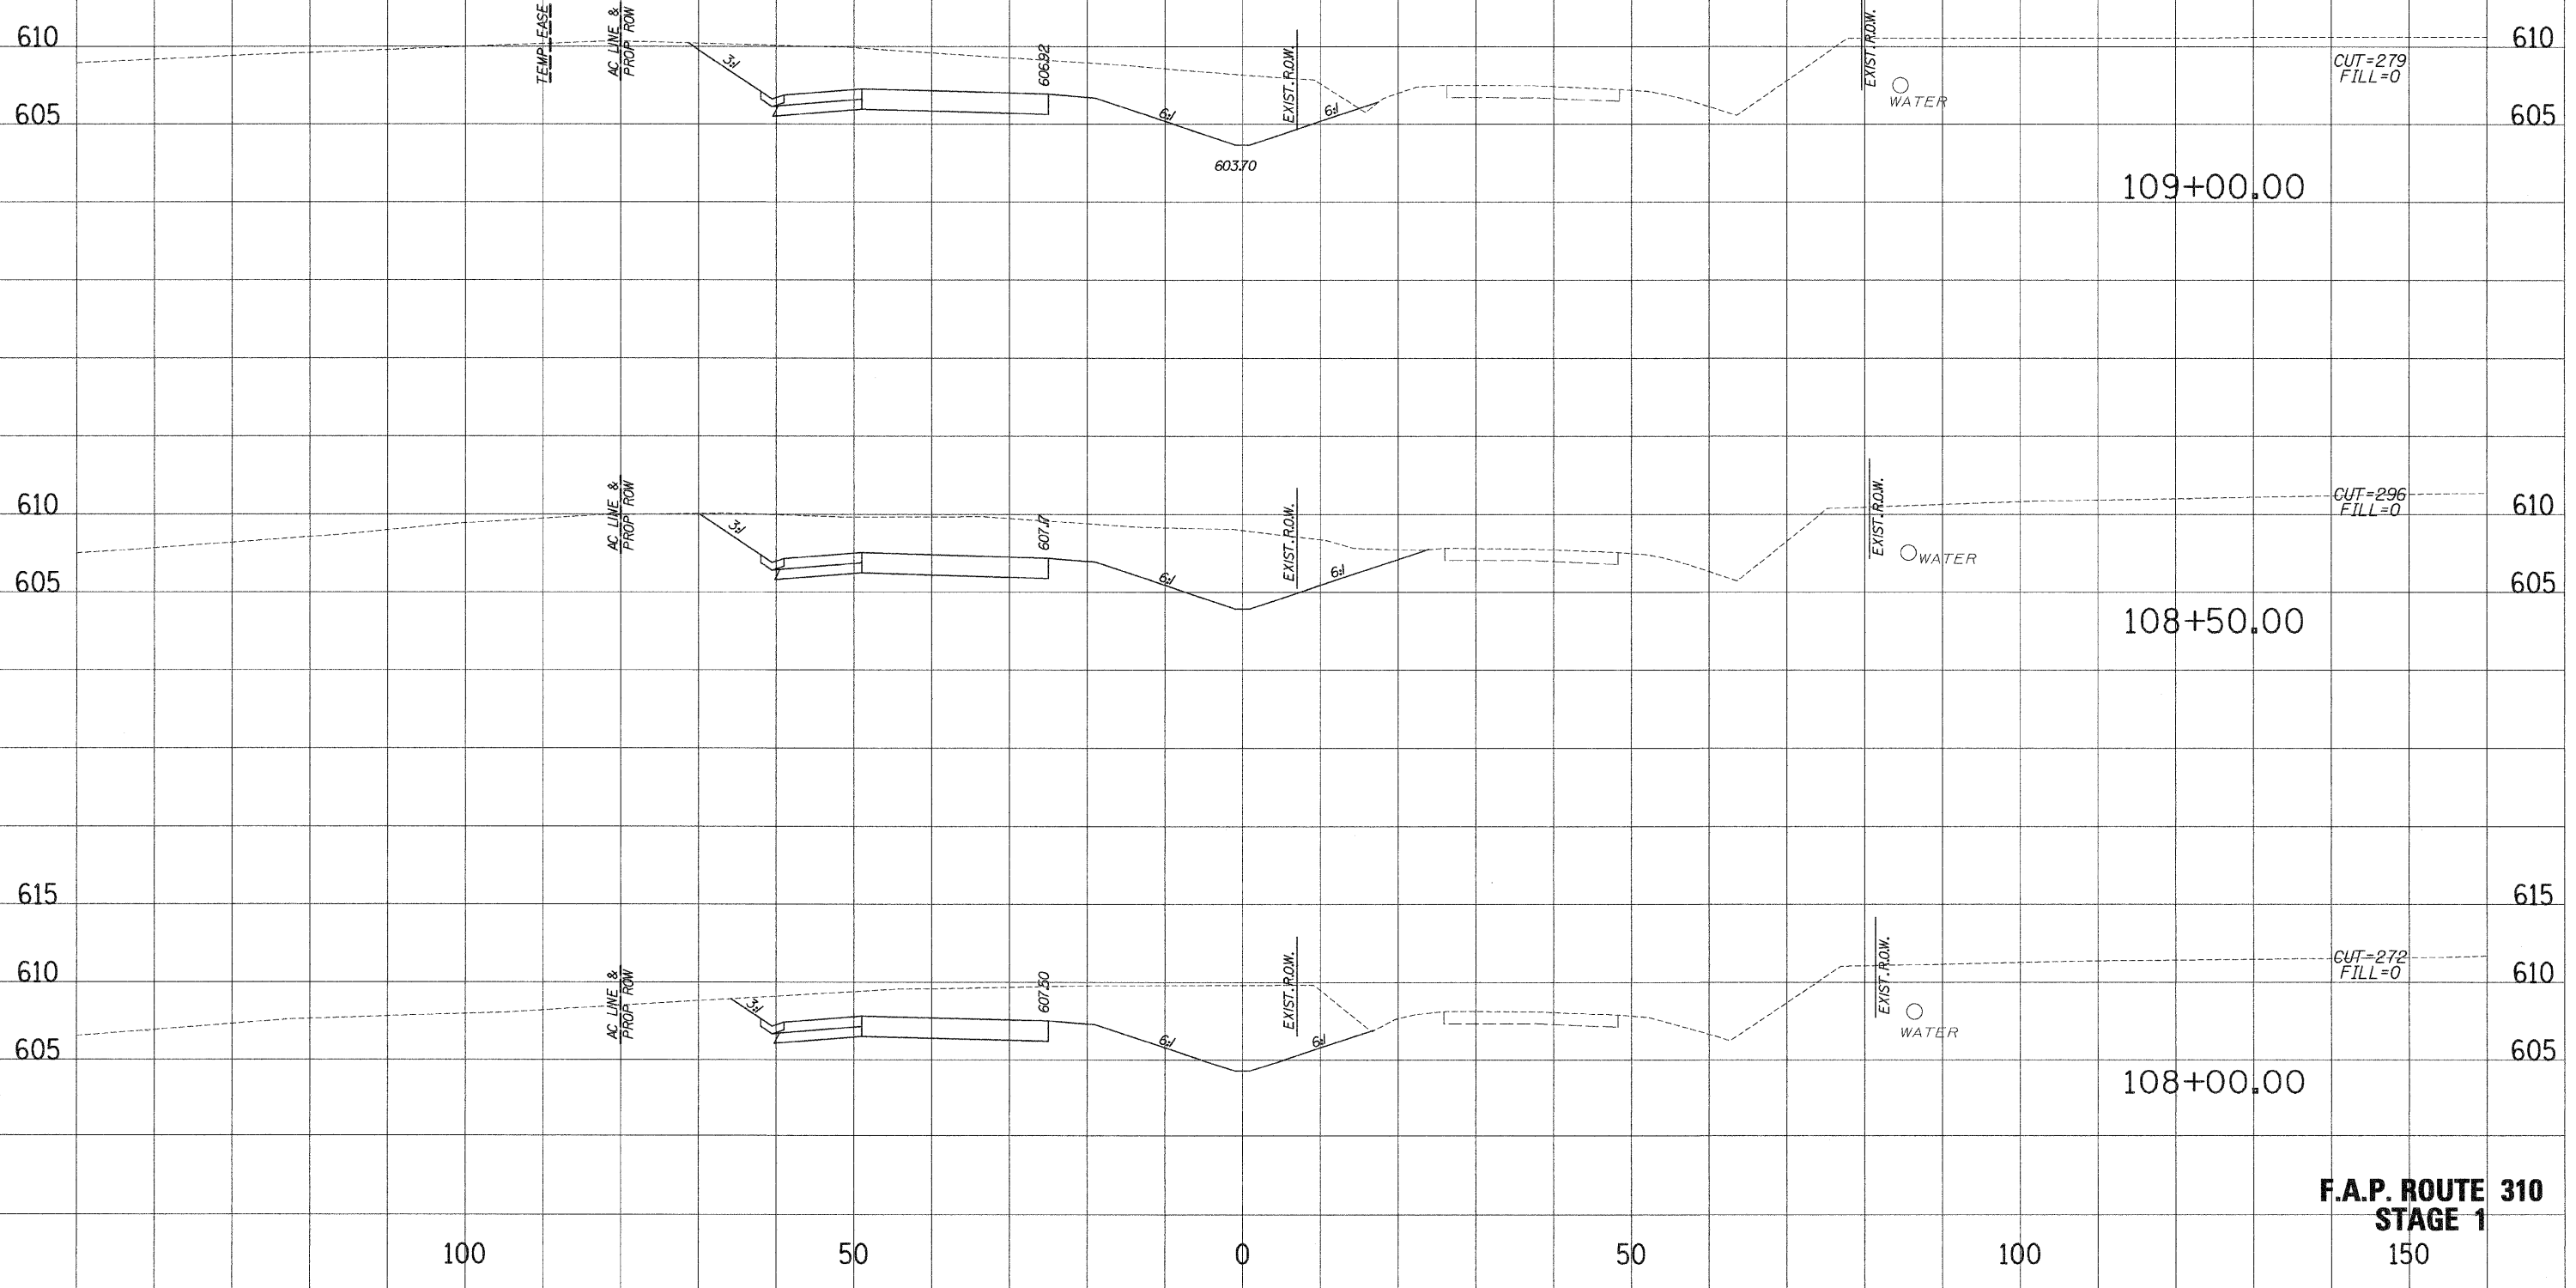

**F.A.P. ROUTE 310
STAGE 1**
150

SURVEY PLOTTED
 NOTE BOOK
 TEMPLATE
 AREAS CHECKED

SURVEY PLOTTED
 NOTE BOOK
 TEMPLATE
 AREAS CHECKED