


F. A. RTE.	SECTION	COUNTY	TOTAL SHEETS	SHEET NO.
310	60-16	MADISON	662	301
STA.	TO STA.			610
FED. ROAD DIST. NO. 1	ELLIPSES	FED. AID PROJECT		

CONTRACT NO. 76311
 CUT=176
 FILL=2

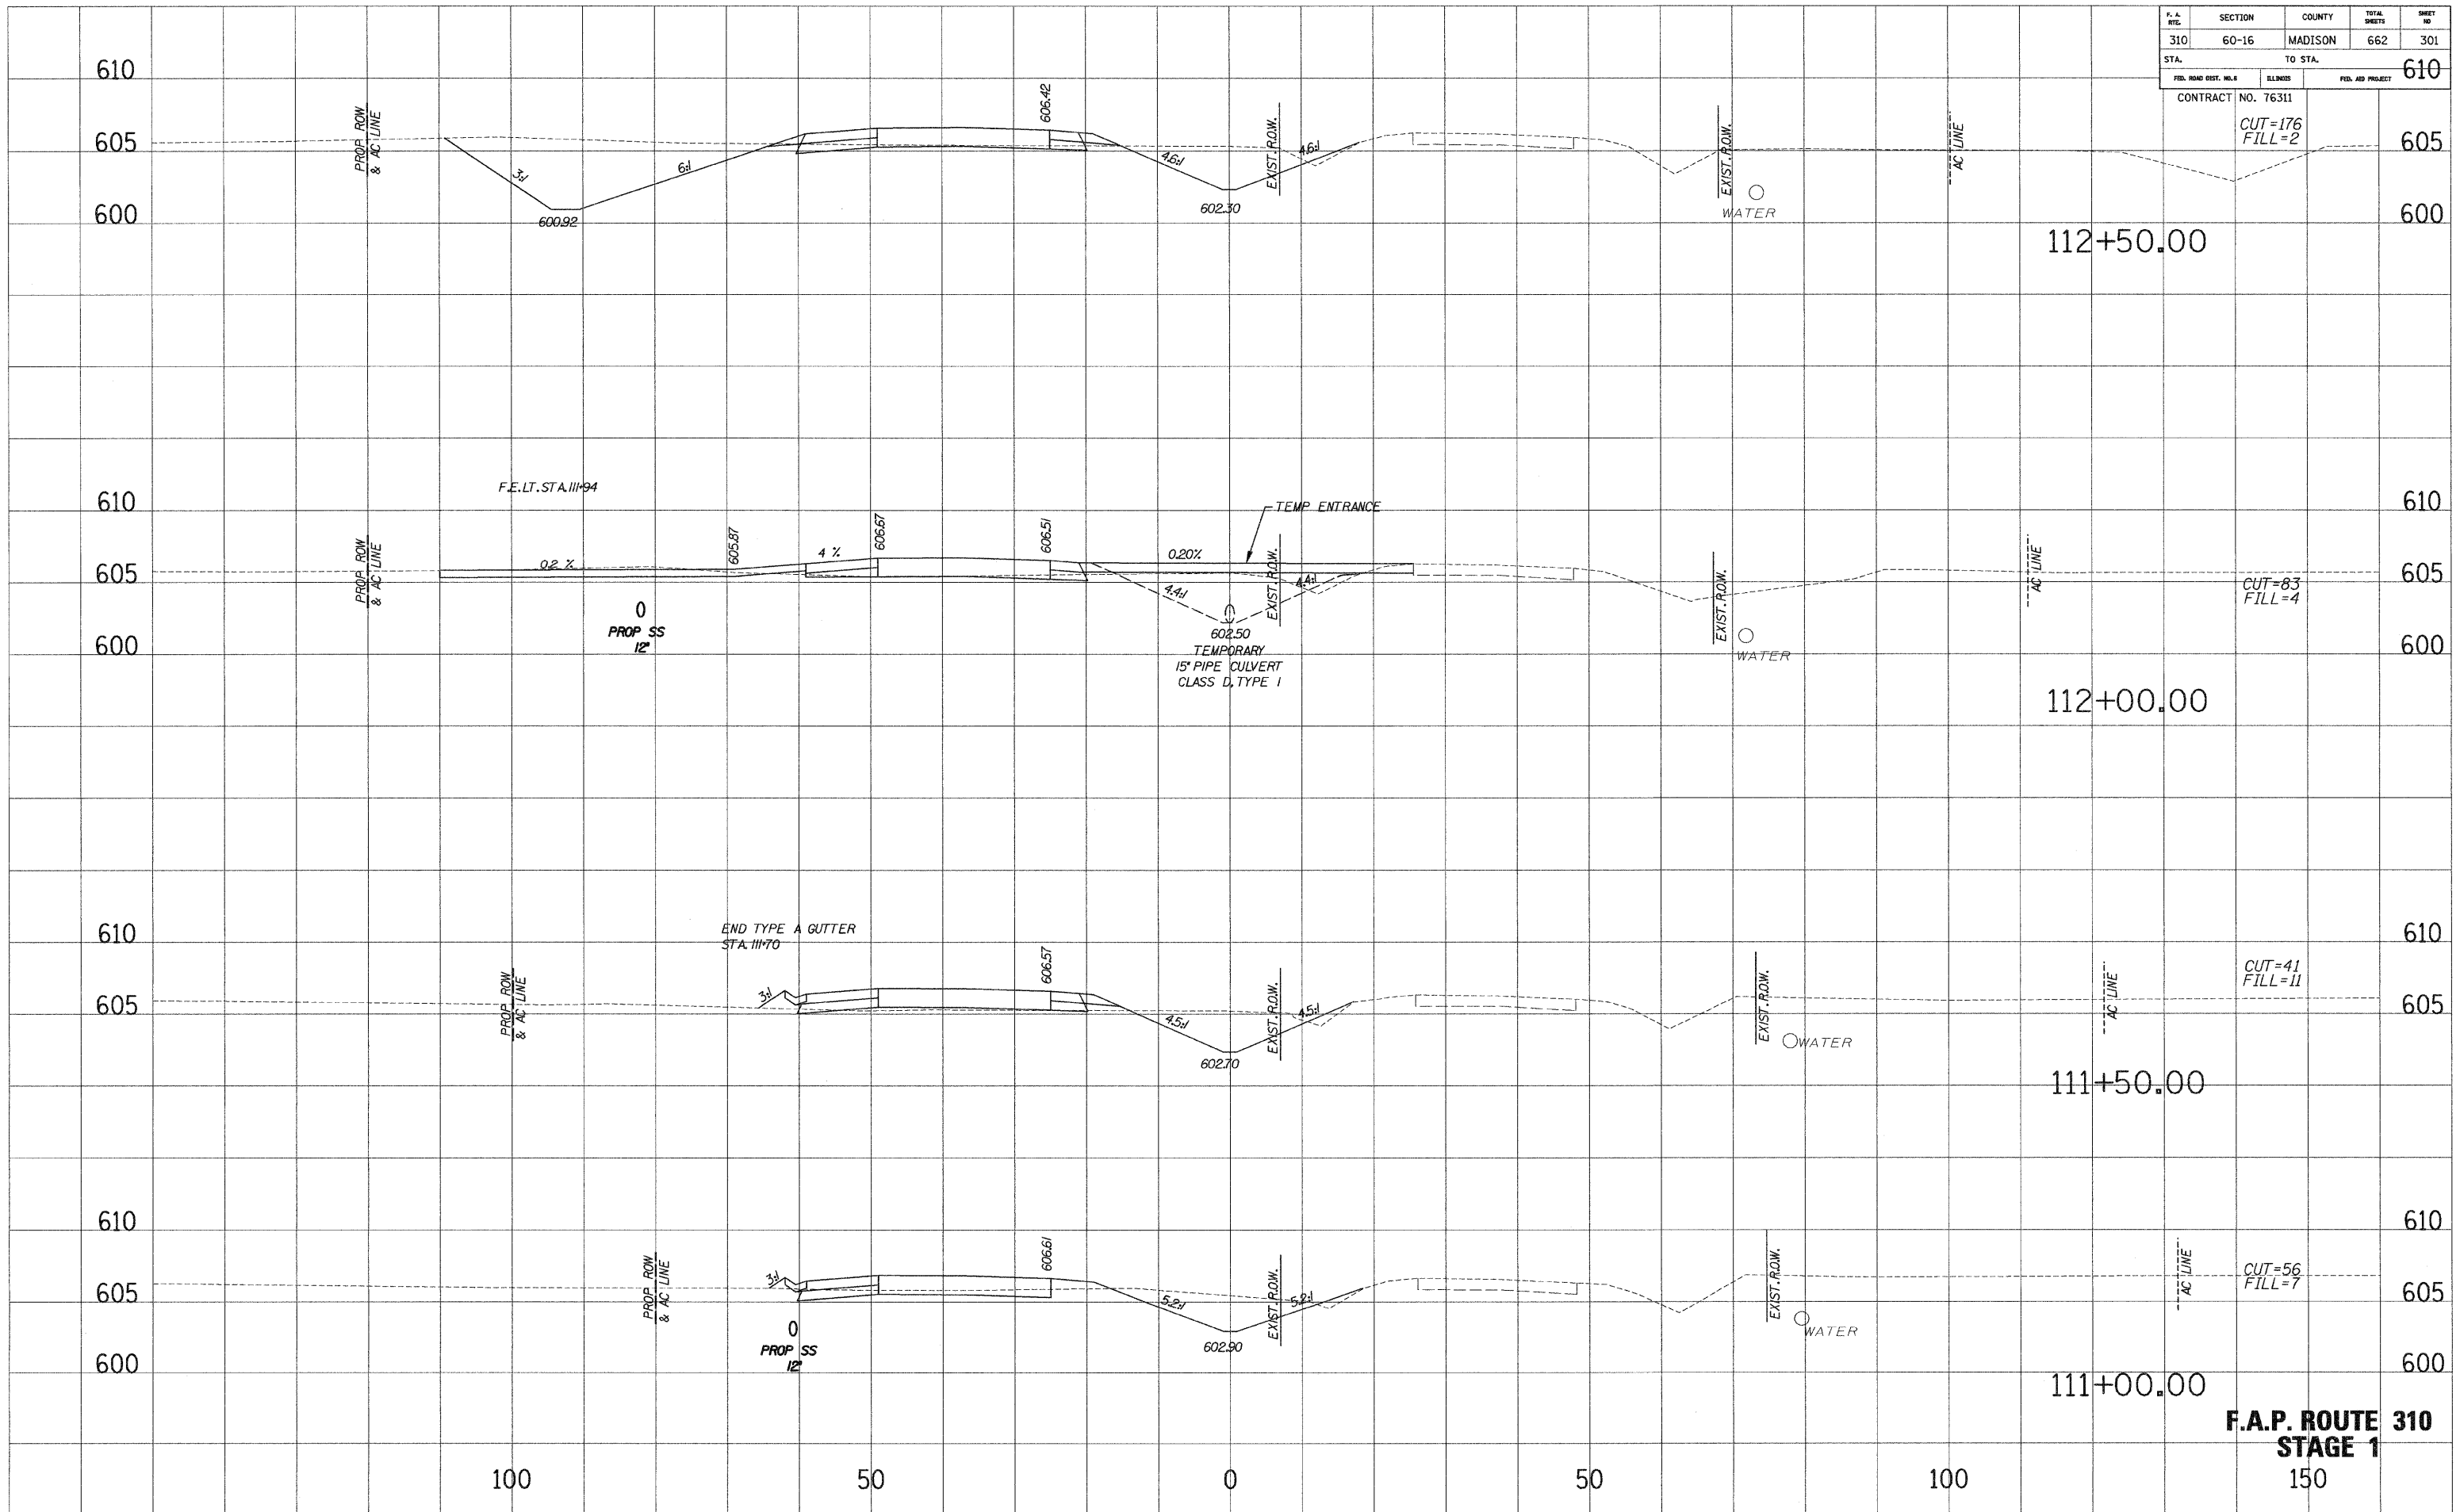

NO. _____
 AREAS CHECKED _____
 AREAS _____
 DATE _____
 PLOTTED _____
 NOTE BOOK _____

NO. _____
 AREAS CHECKED _____
 AREAS _____
 DATE _____
 PLOTTED _____
 NOTE BOOK _____