


F. A. RTE.	SECTION	COUNTY	TOTAL SHEETS	SHEET NO.
310	60-16	MADISON	662	304
STA.		TO STA.		
FED. ROAD DIST. NO. 1		ELLINGS	FED. AID PROJECT	
CONTRACT NO. 76311				

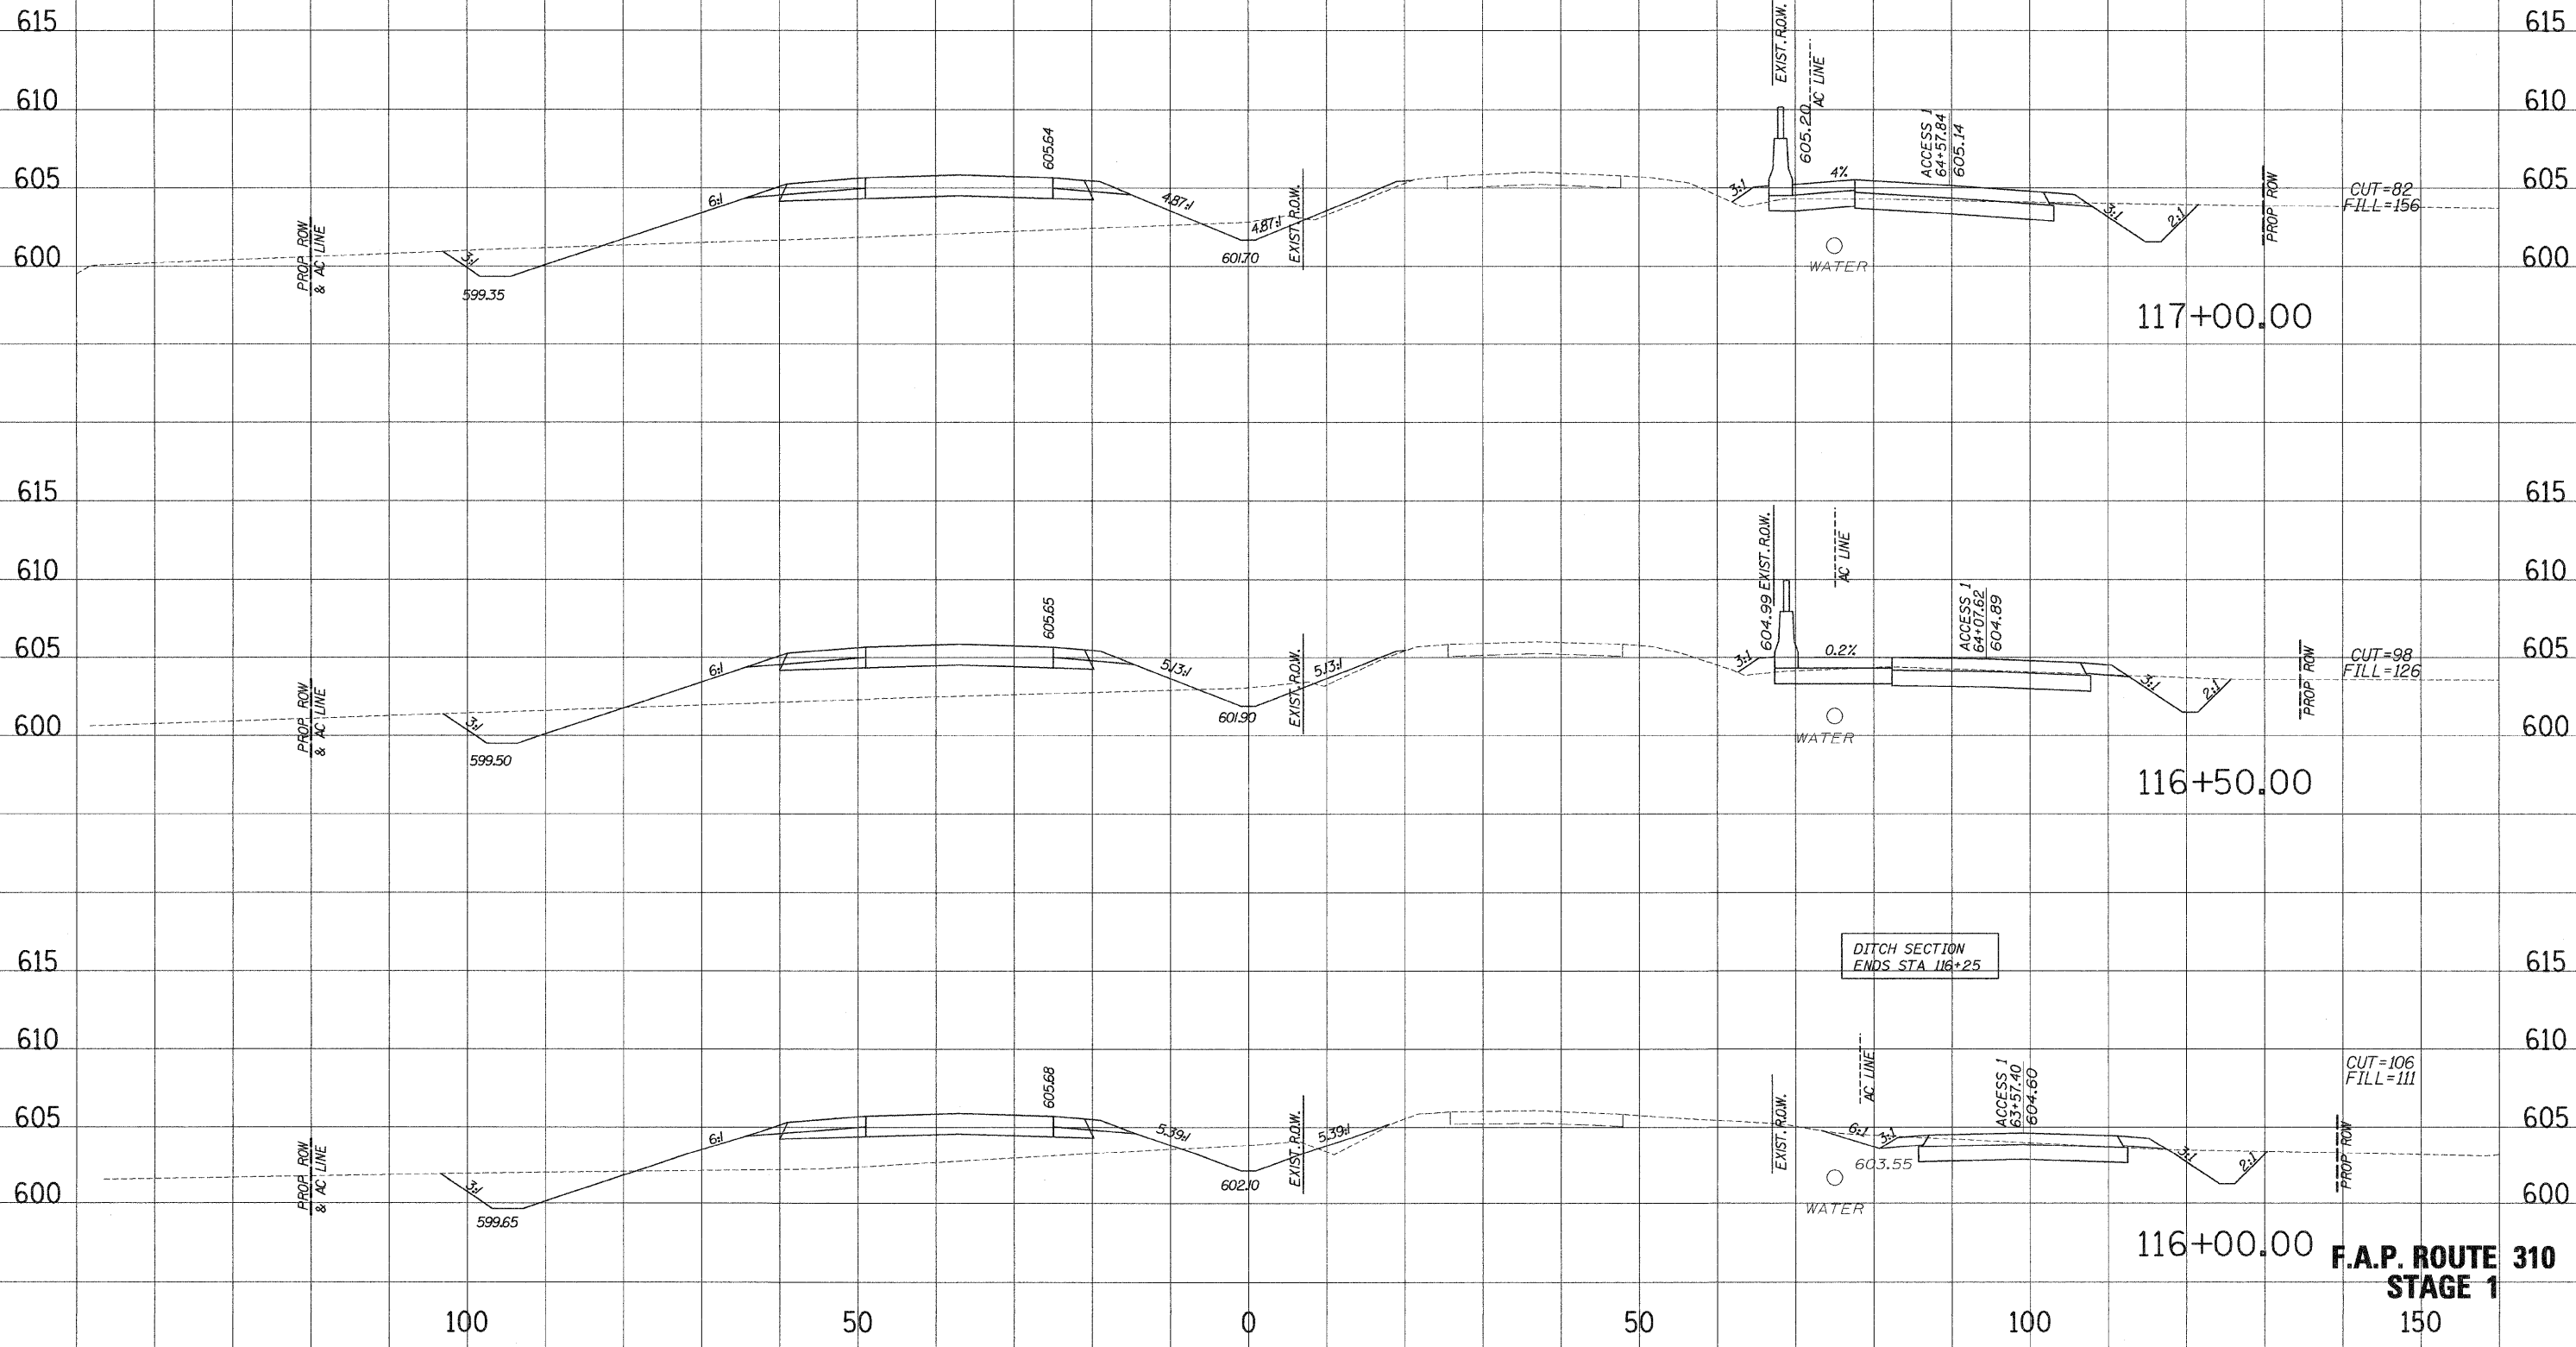

**F.A.P. ROUTE 310
STAGE 1**

PLOTTED
NOTE BOOK
NO.

PLOTTED
NOTE BOOK
NO.