


F. A. RTE.	SECTION	COUNTY	TOTAL SHEETS	SHEET NO.
310	60-16	MADISON	662	313
STA.		TO STA.		
FED. ROAD DIST. NO. 8		ILLINOIS	FED. AID PROJECT	
CONTRACT NO. 76311				

SURVEY PLOTTED
 NOTE BOOK NO. 12345
 AREAS CHECKED

SURVEY PLOTTED
 NOTE BOOK NO. 12345
 AREAS CHECKED

SURVEY PLOTTED
 NOTE BOOK NO. 12345
 AREAS CHECKED

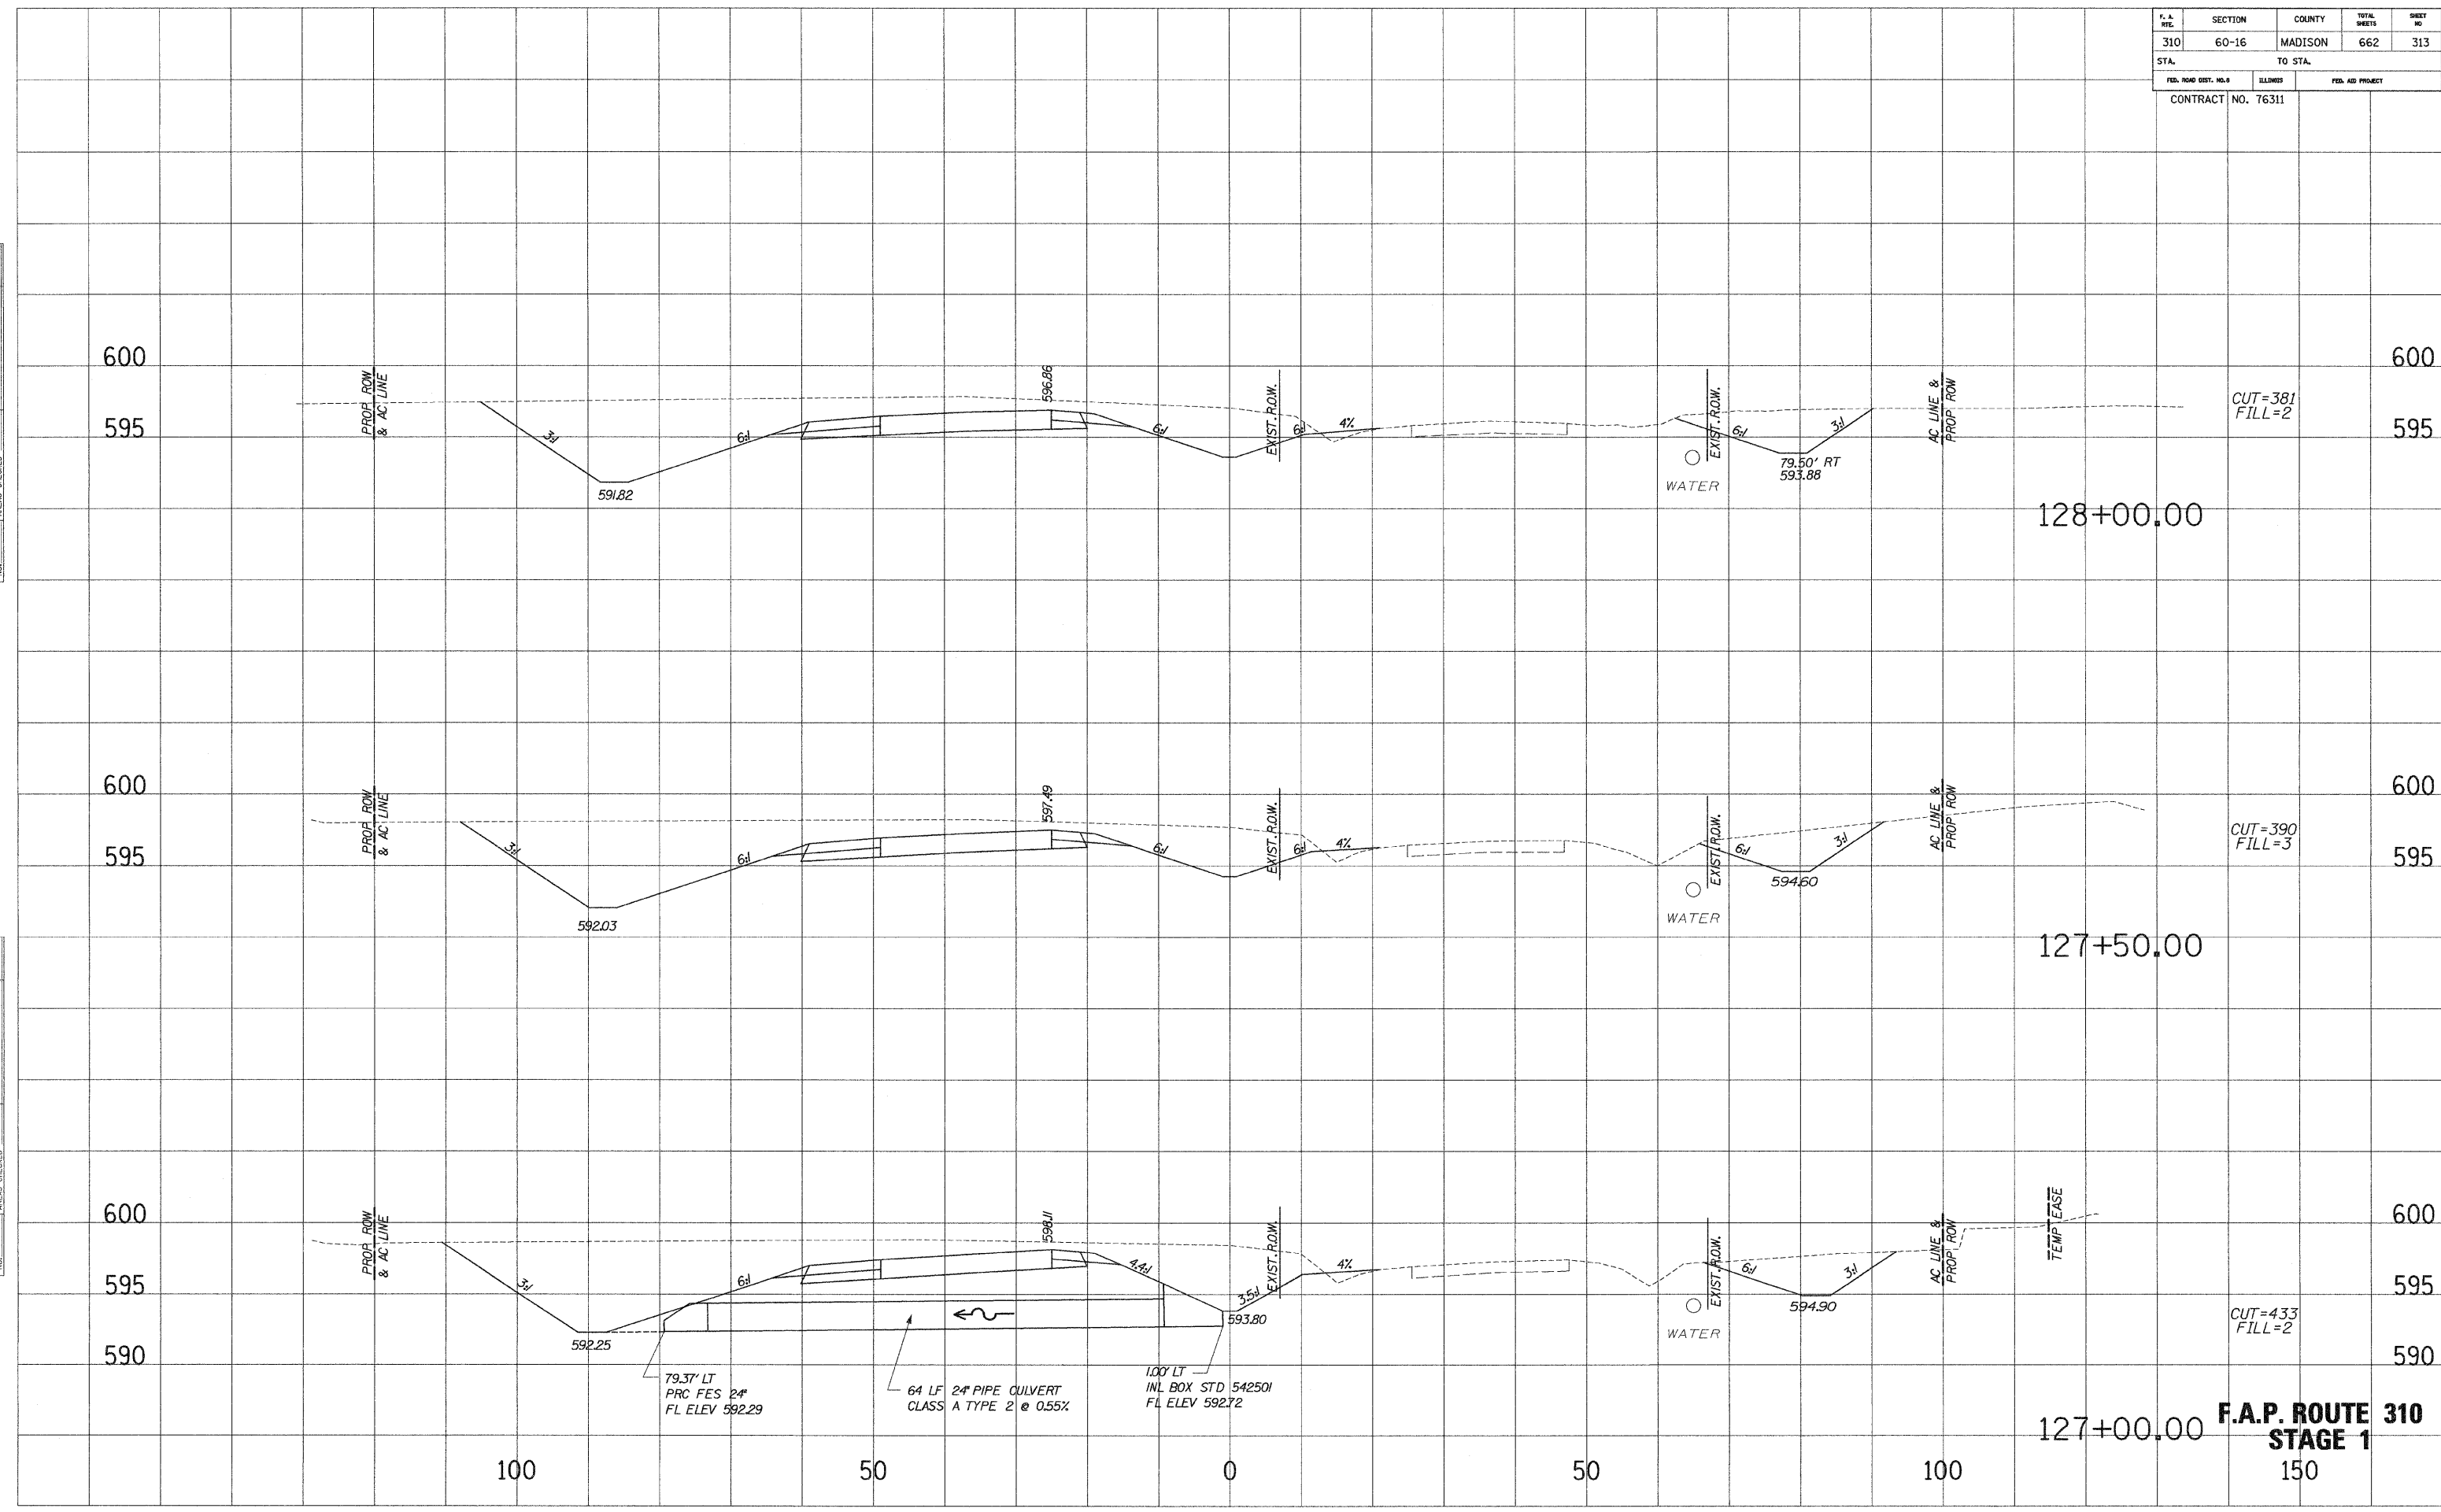

**F.A.P. ROUTE 310
STAGE 1**