


F. A. NO.	SECTION	COUNTY	TOTAL SHEETS	SHEET NO.
310	60-16	MADISON	662	321
STA.		TO STA.		
FED. ROAD DIST. NO. #		ILLINOIS	FED. AID PROJECT	
CONTRACT NO. 76311				

SURVEIL PLOTTED TEMPLATE AREAS CHECKED  
 NO.

SURVEIL PLOTTED TEMPLATE AREAS CHECKED  
 NO.

SURVEIL PLOTTED TEMPLATE AREAS CHECKED  
 NO.

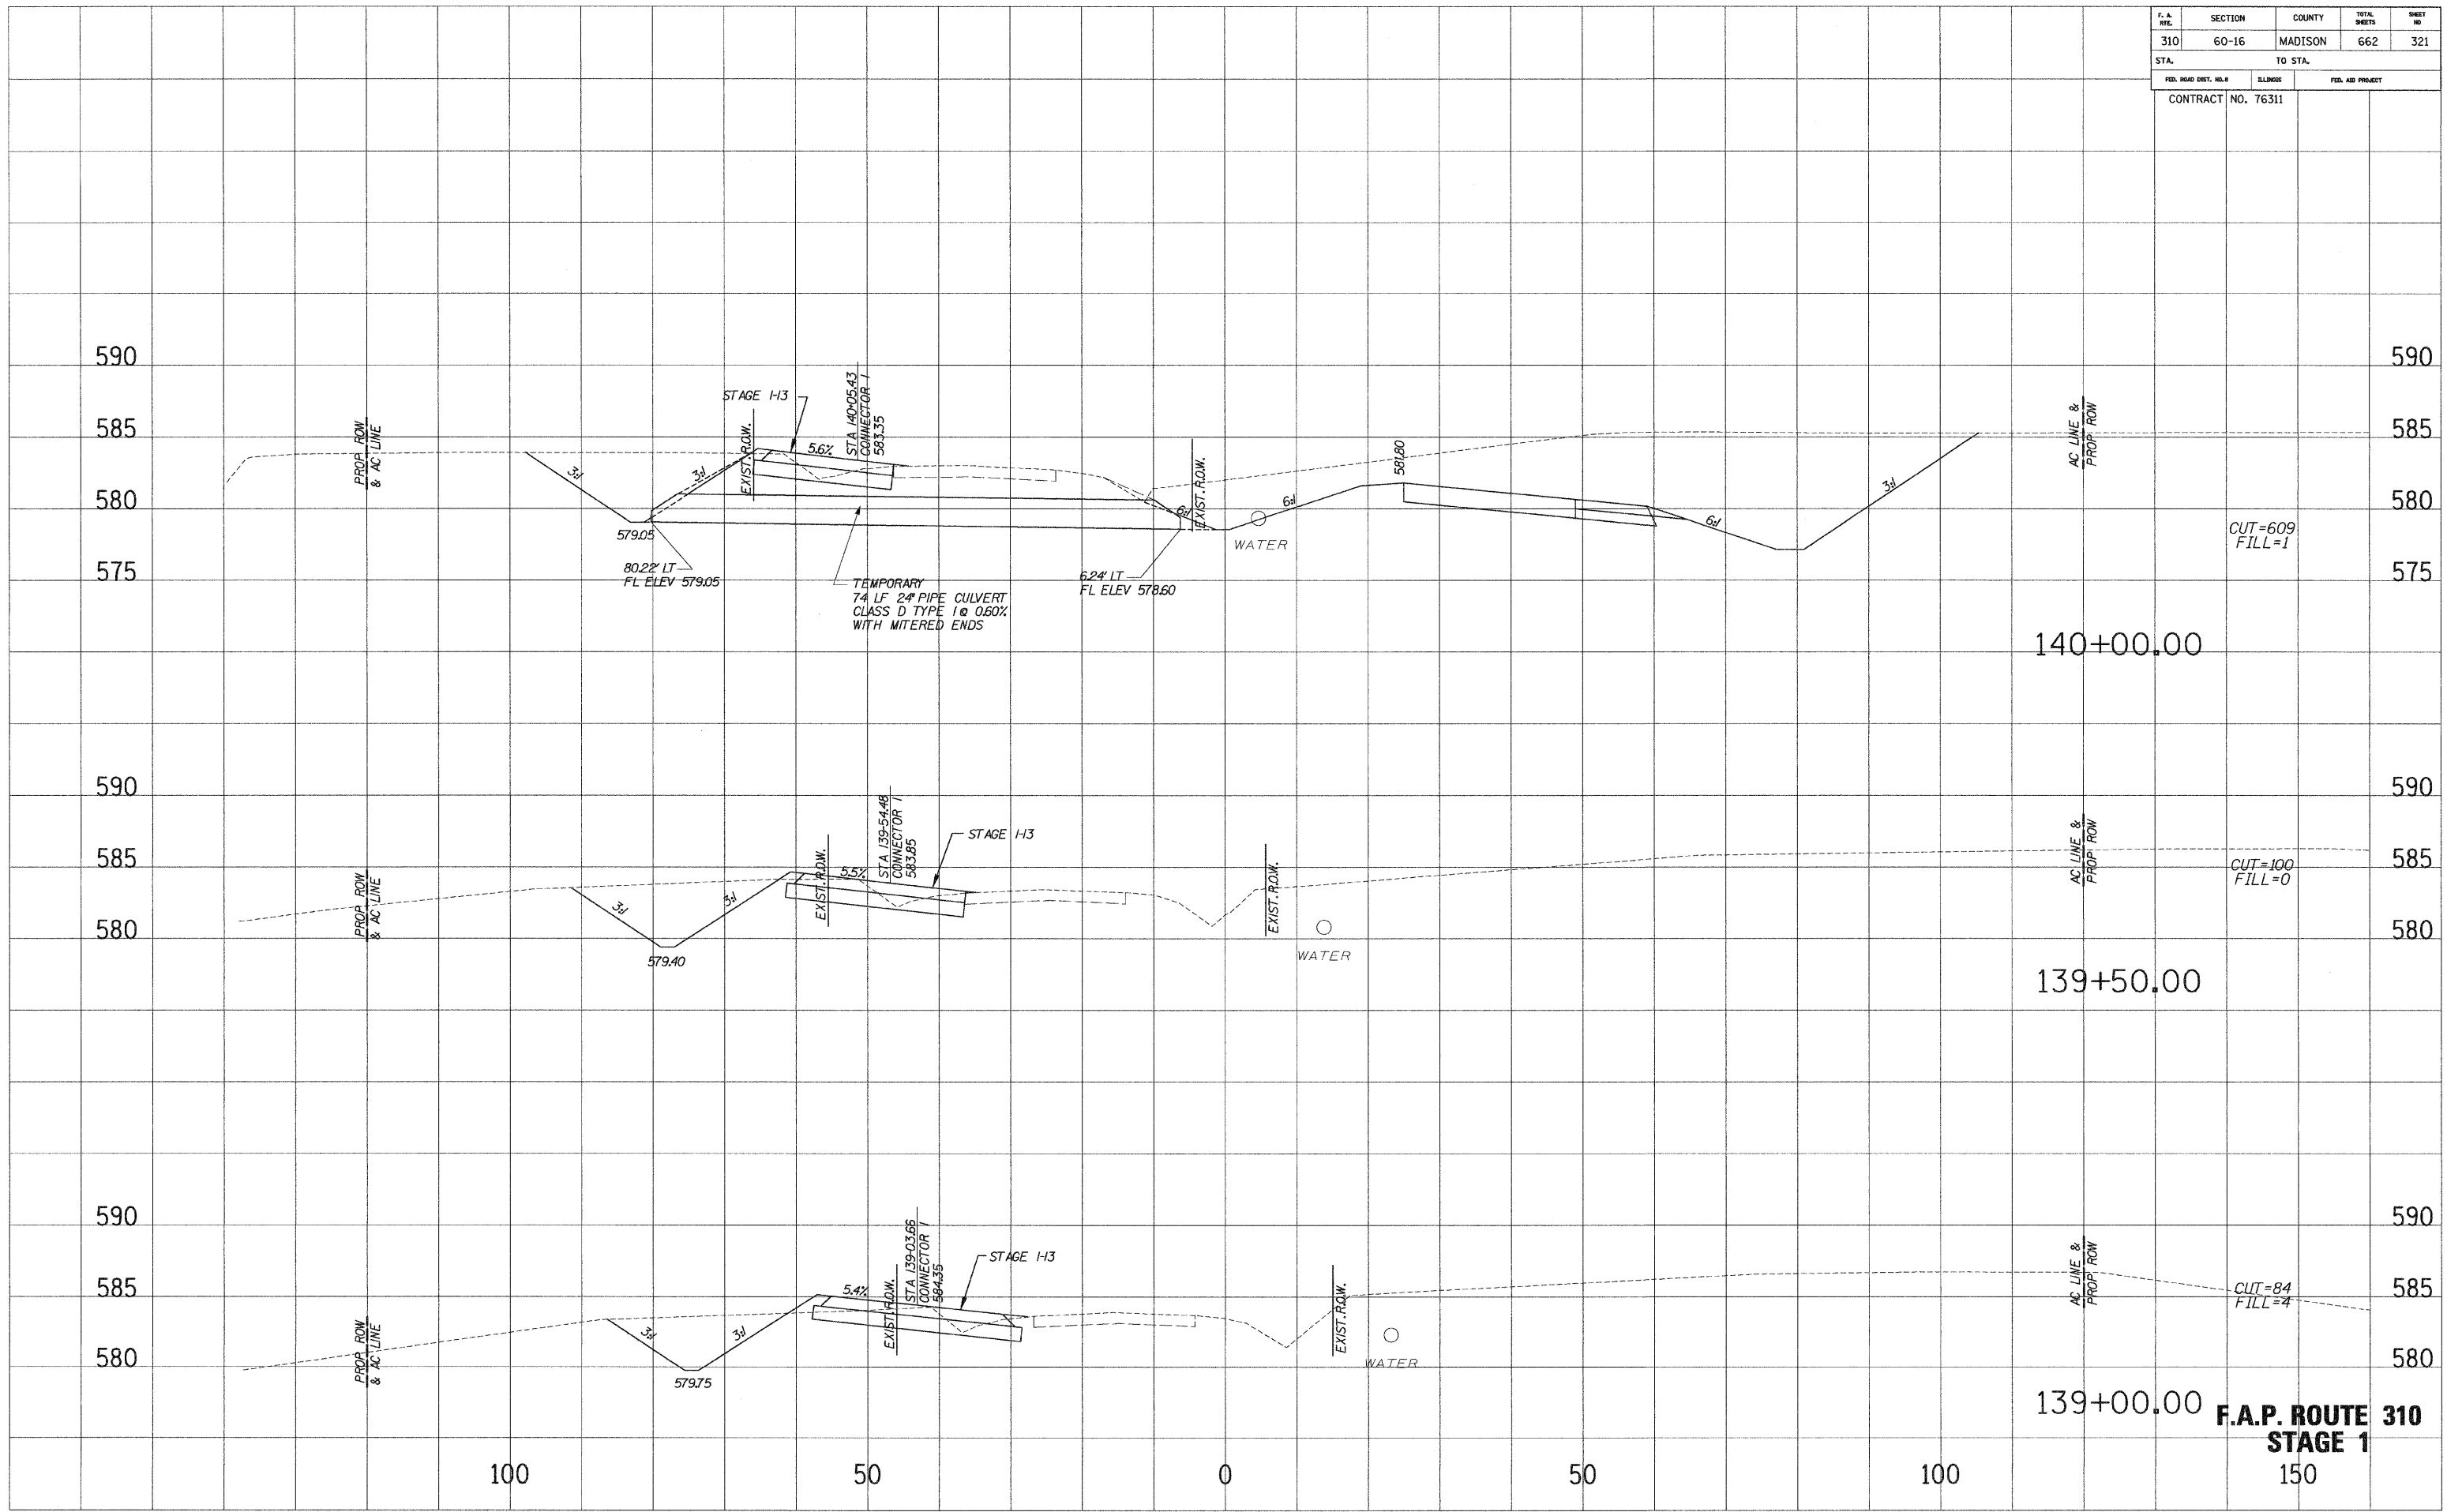

140+00.00

139+50.00

139+00.00  
**F.A.P. ROUTE 310**  
**STAGE 1**  
 150

CUT=609  
FILL=1

CUT=100  
FILL=0

CUT=84  
FILL=4