


F. A. RT.	SECTION	COUNTY	TOTAL SHEETS	SHEET NO.
310	60-16	MADISON	662	322
STA.		TO STA.		
FED. ROAD DIST. NO. 3		ELLIPSIS	FED. AID PROJECT	
CONTRACT NO. 76311				

SURV. PLOTTED  
 NOTE BOOK COMPLETE  
 REVISIONS AREAS CHECKED  
 NO.

SURV. PLOTTED  
 NOTE BOOK COMPLETE  
 REVISIONS AREAS CHECKED  
 NO.

SURV. PLOTTED  
 NOTE BOOK COMPLETE  
 REVISIONS AREAS CHECKED  
 NO.

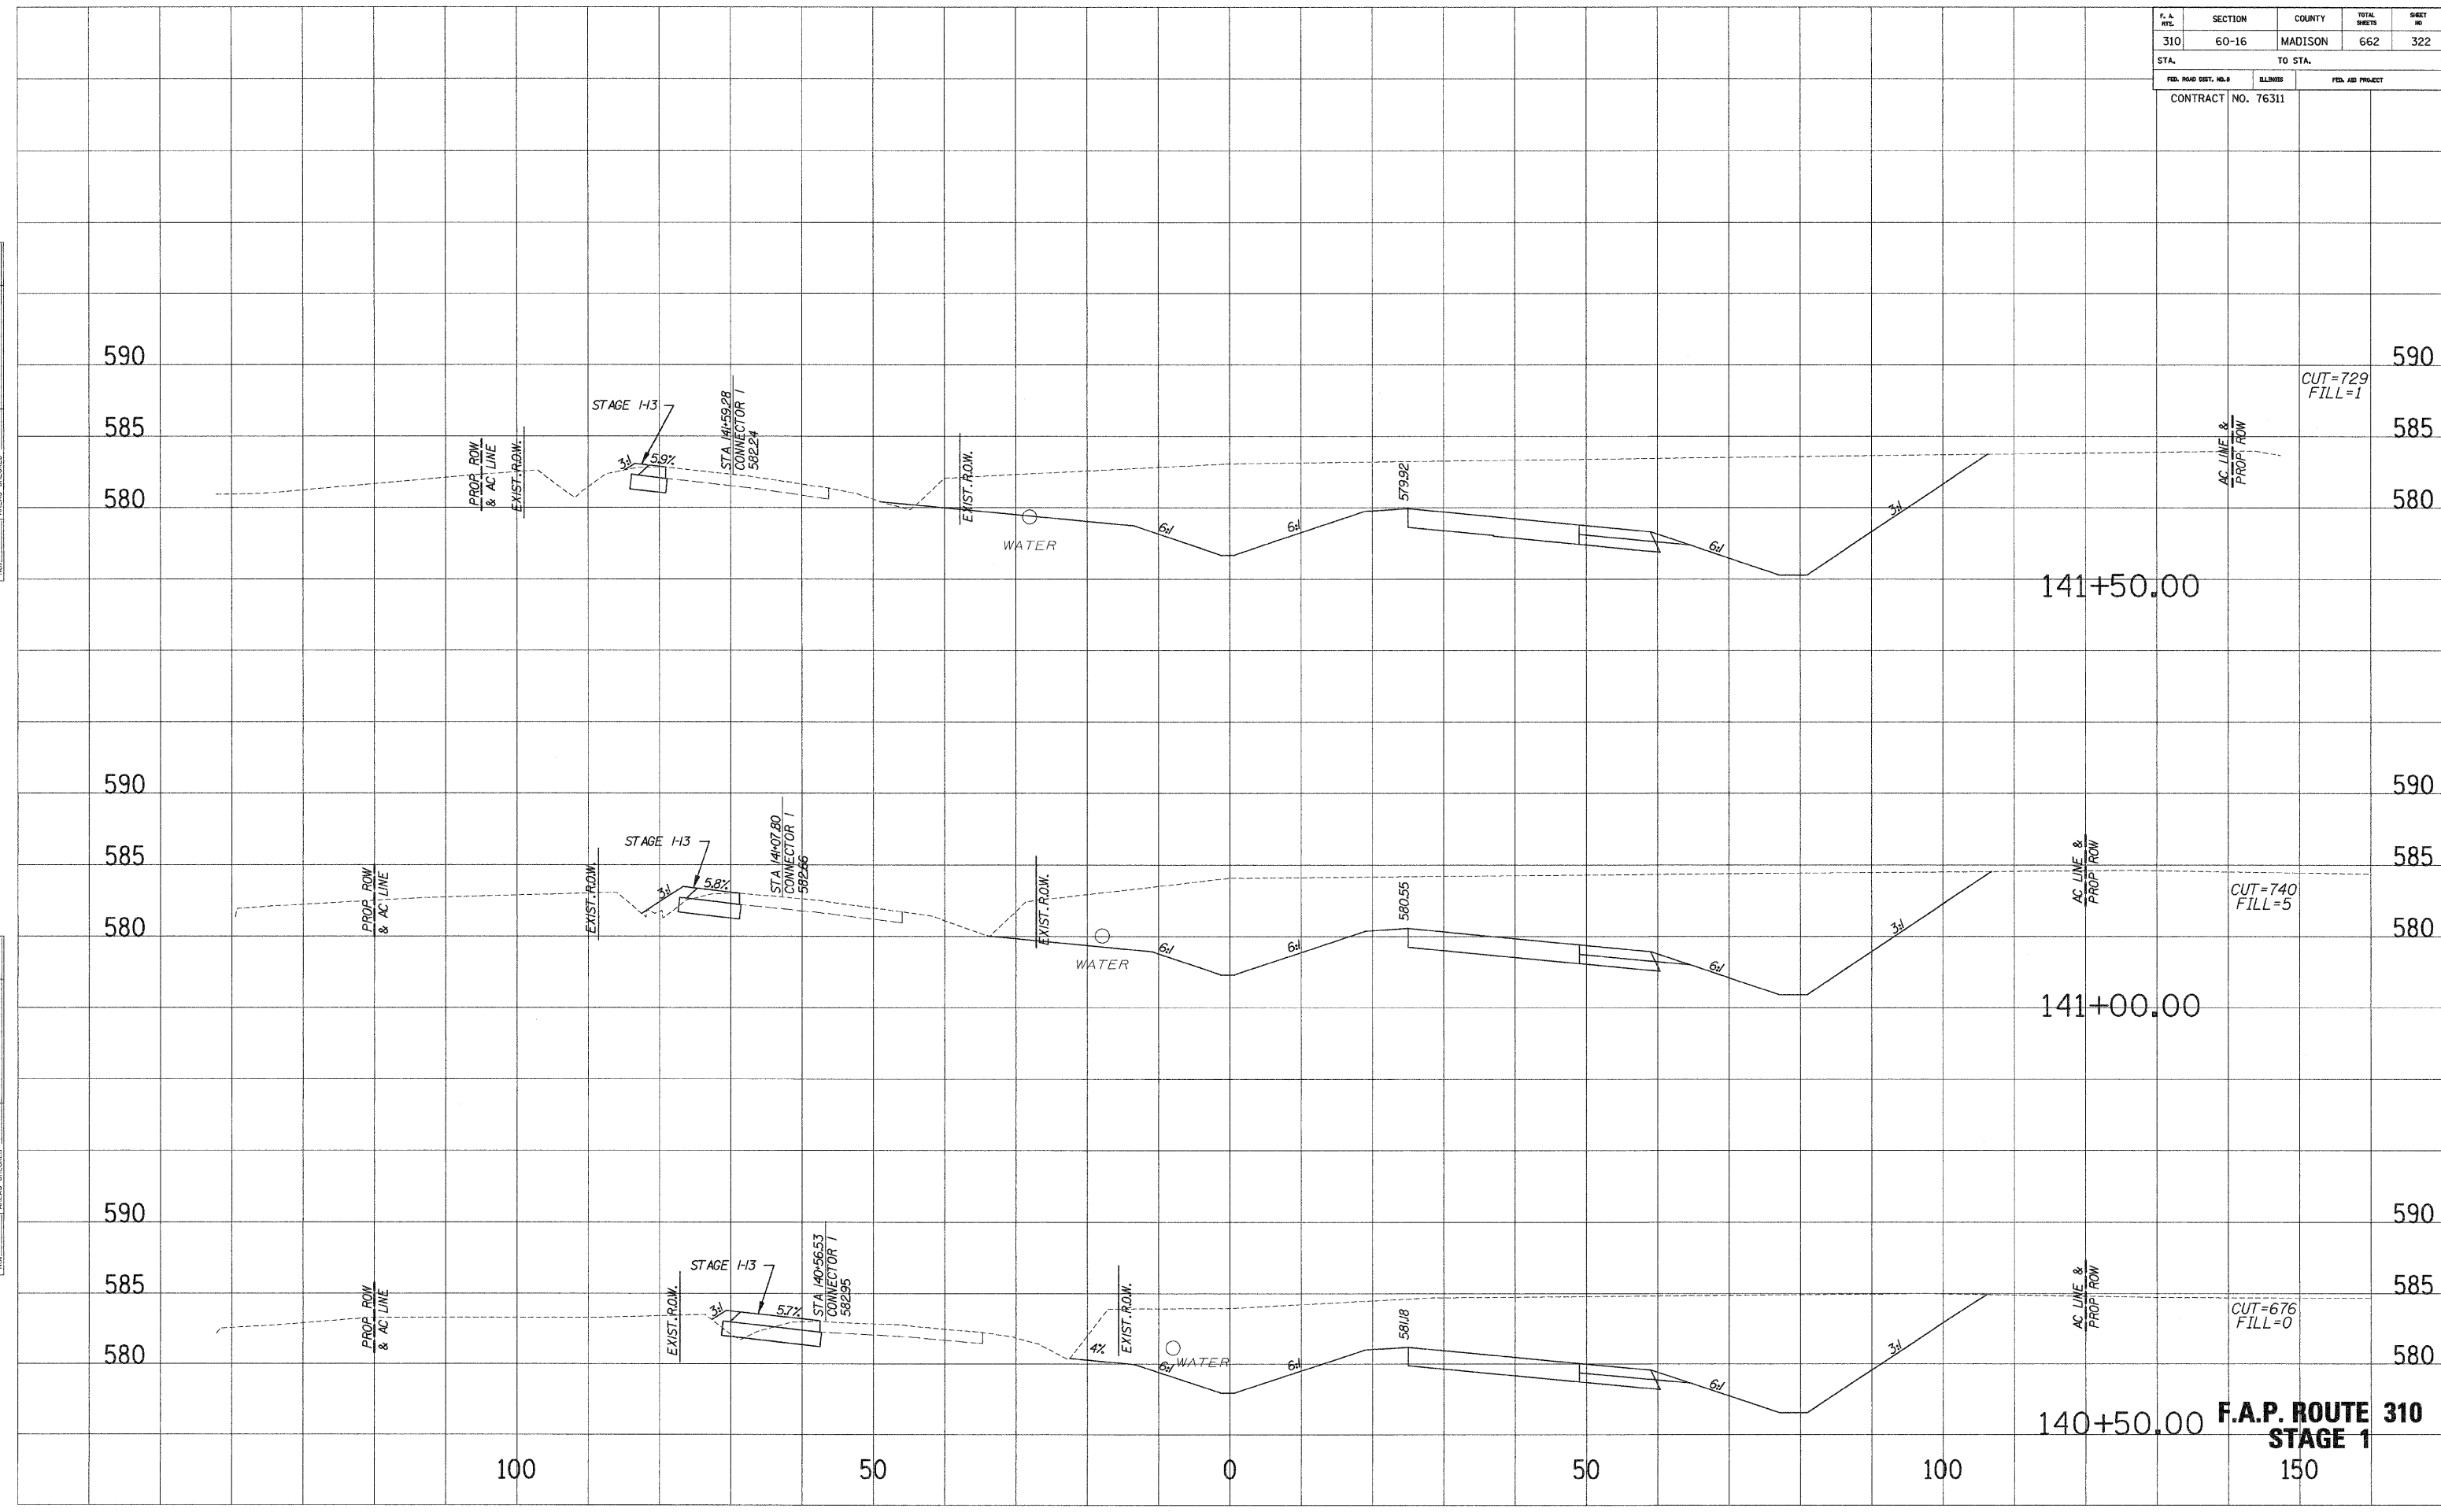

**F.A.P. ROUTE 310  
STAGE 1**