


F. A. RTE.	SECTION	COUNTY	TOTAL SHEETS	SHEET NO.
310	60-16	MADISON	662	330
STA.		TO STA.		
FED. ROAD DIST. NO. 6		ILLINOIS	FED. AID PROJECT	
CONTRACT NO. 76311				

SURVEIL PLOTTED
 NOTE BOOK TEMPLATE
 AREAS CHECKED

SURVEIL PLOTTED
 NOTE BOOK TEMPLATE
 AREAS CHECKED

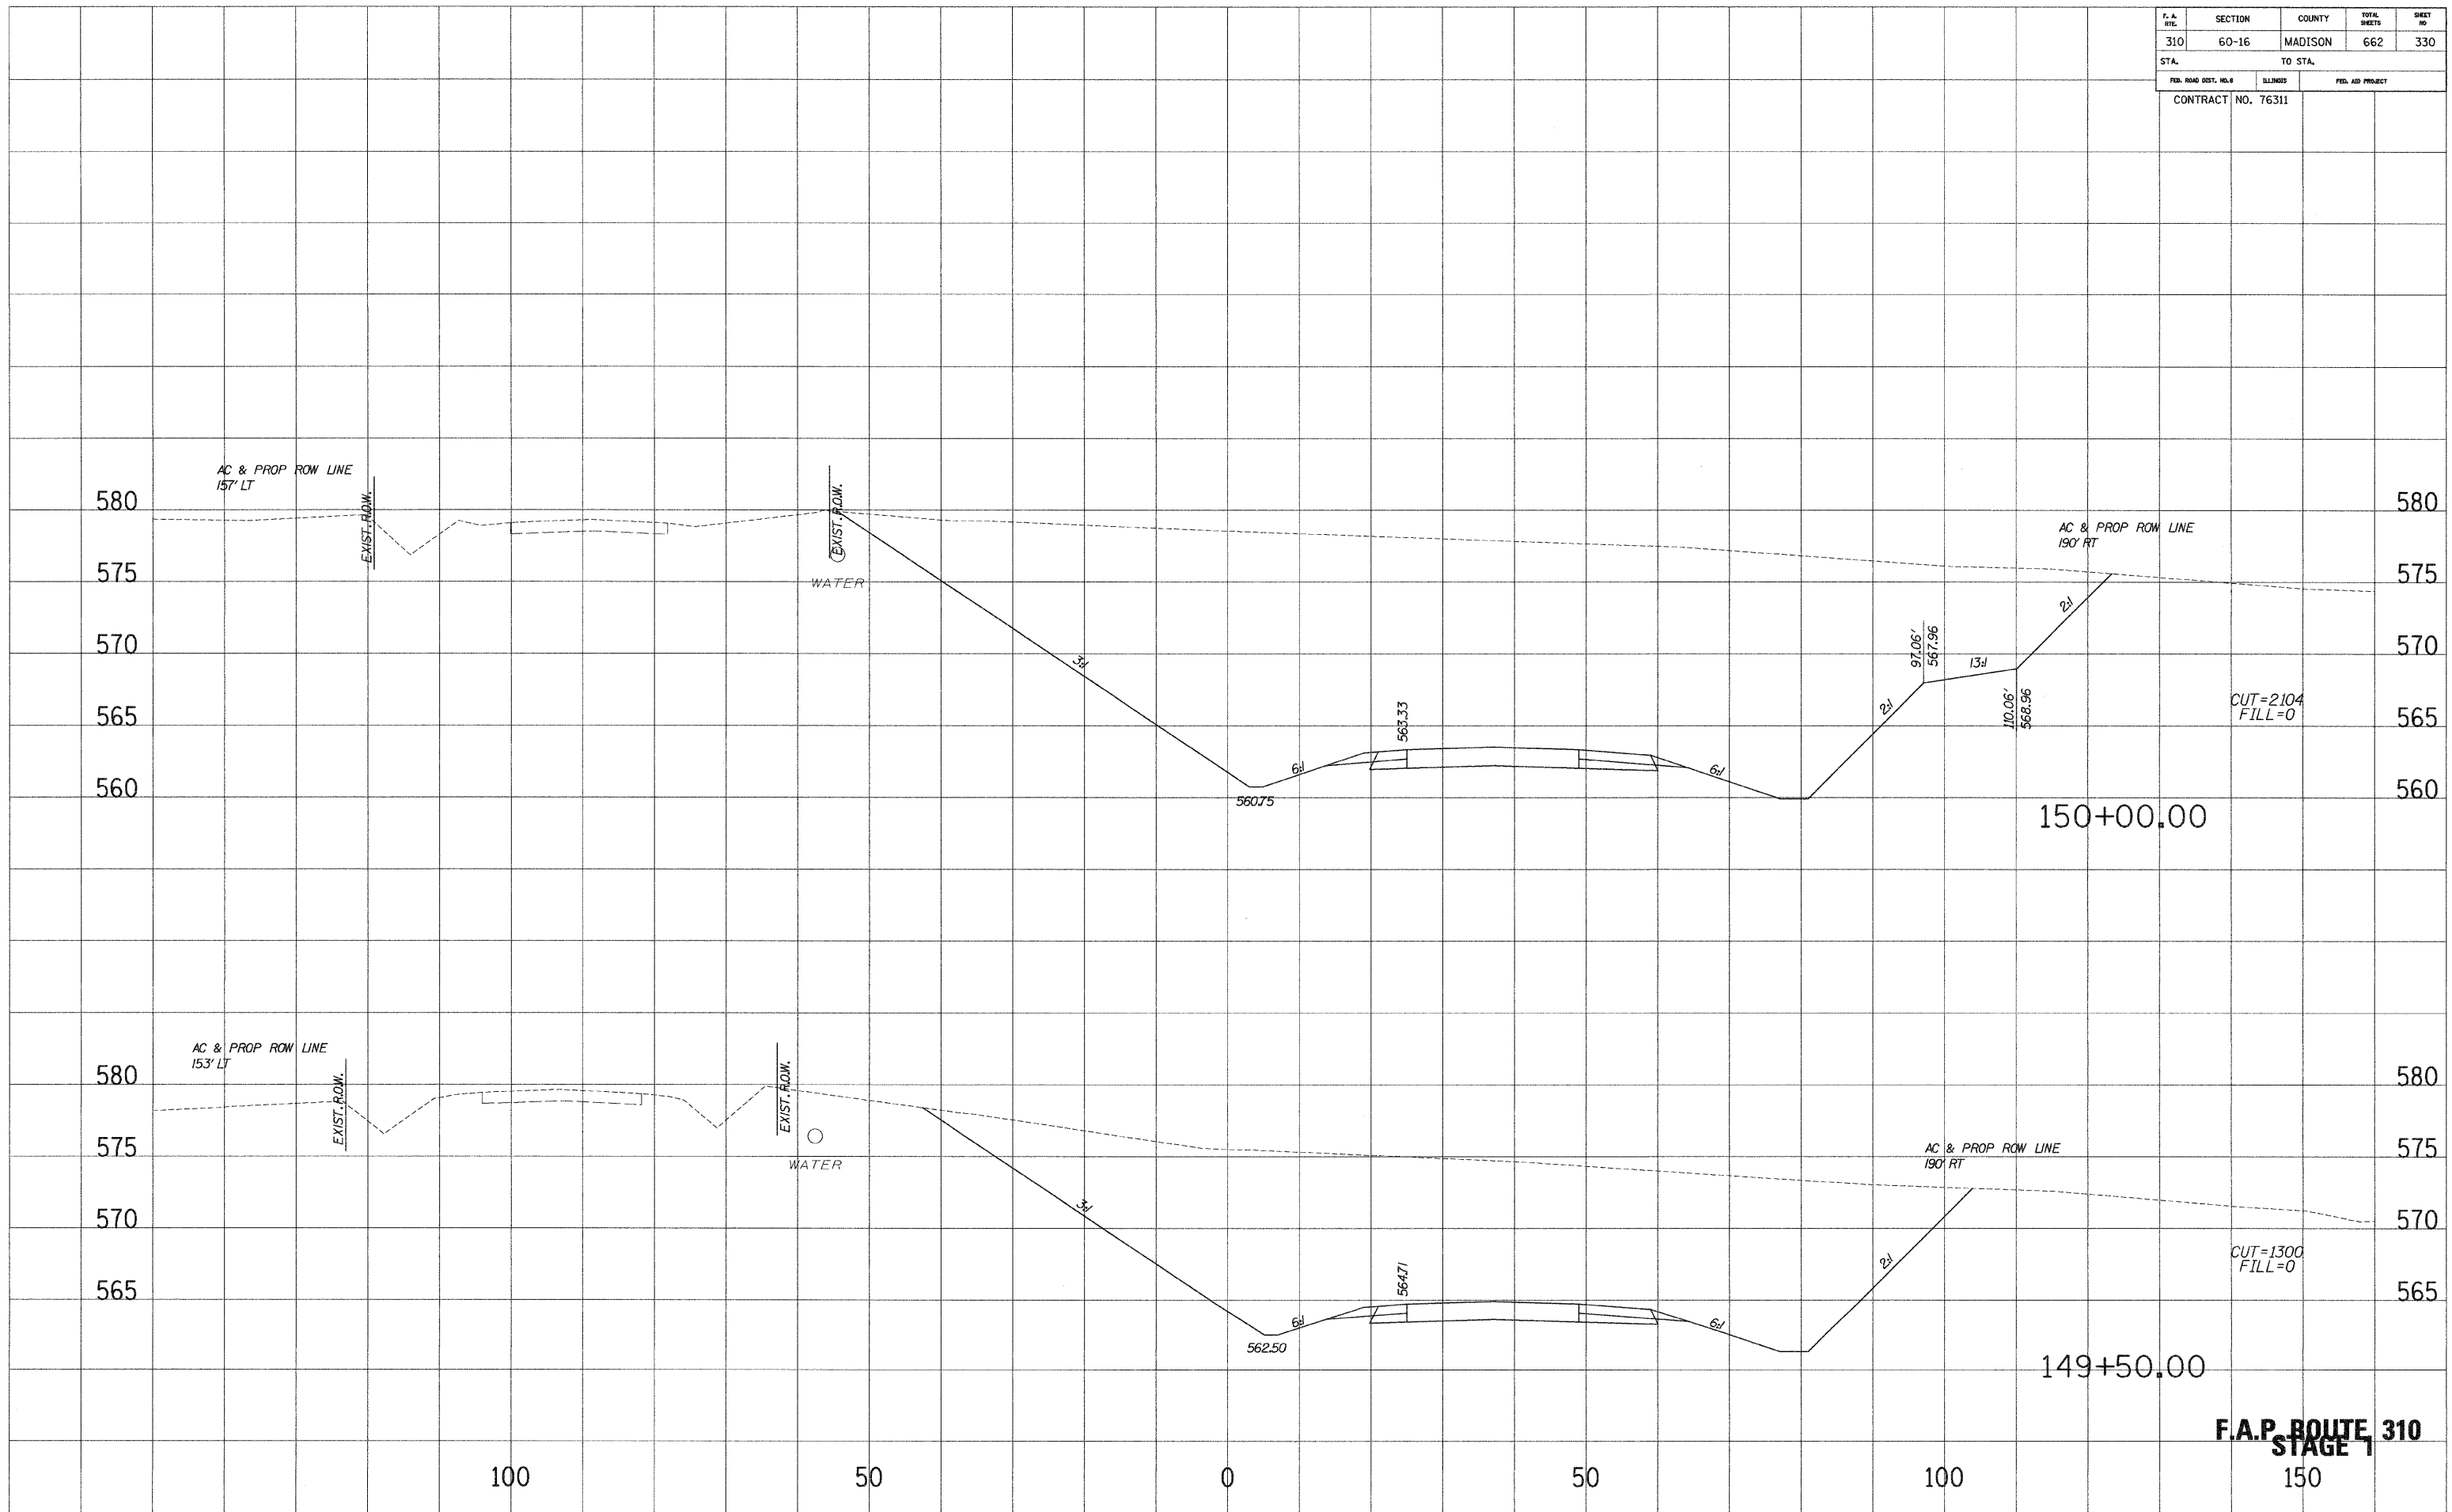

F.A.P. ROUTE 310

STAGE 1