


F. A. RTE.	SECTION	COUNTY	TOTAL SHEETS	SHEET NO.
310	60-16	MADISON	662	350
STA.		TO STA.		
FED. ROAD DIST. NO. 1		ILLINOIS	FED. AID PROJECT	
CONTRACT NO. 76311				

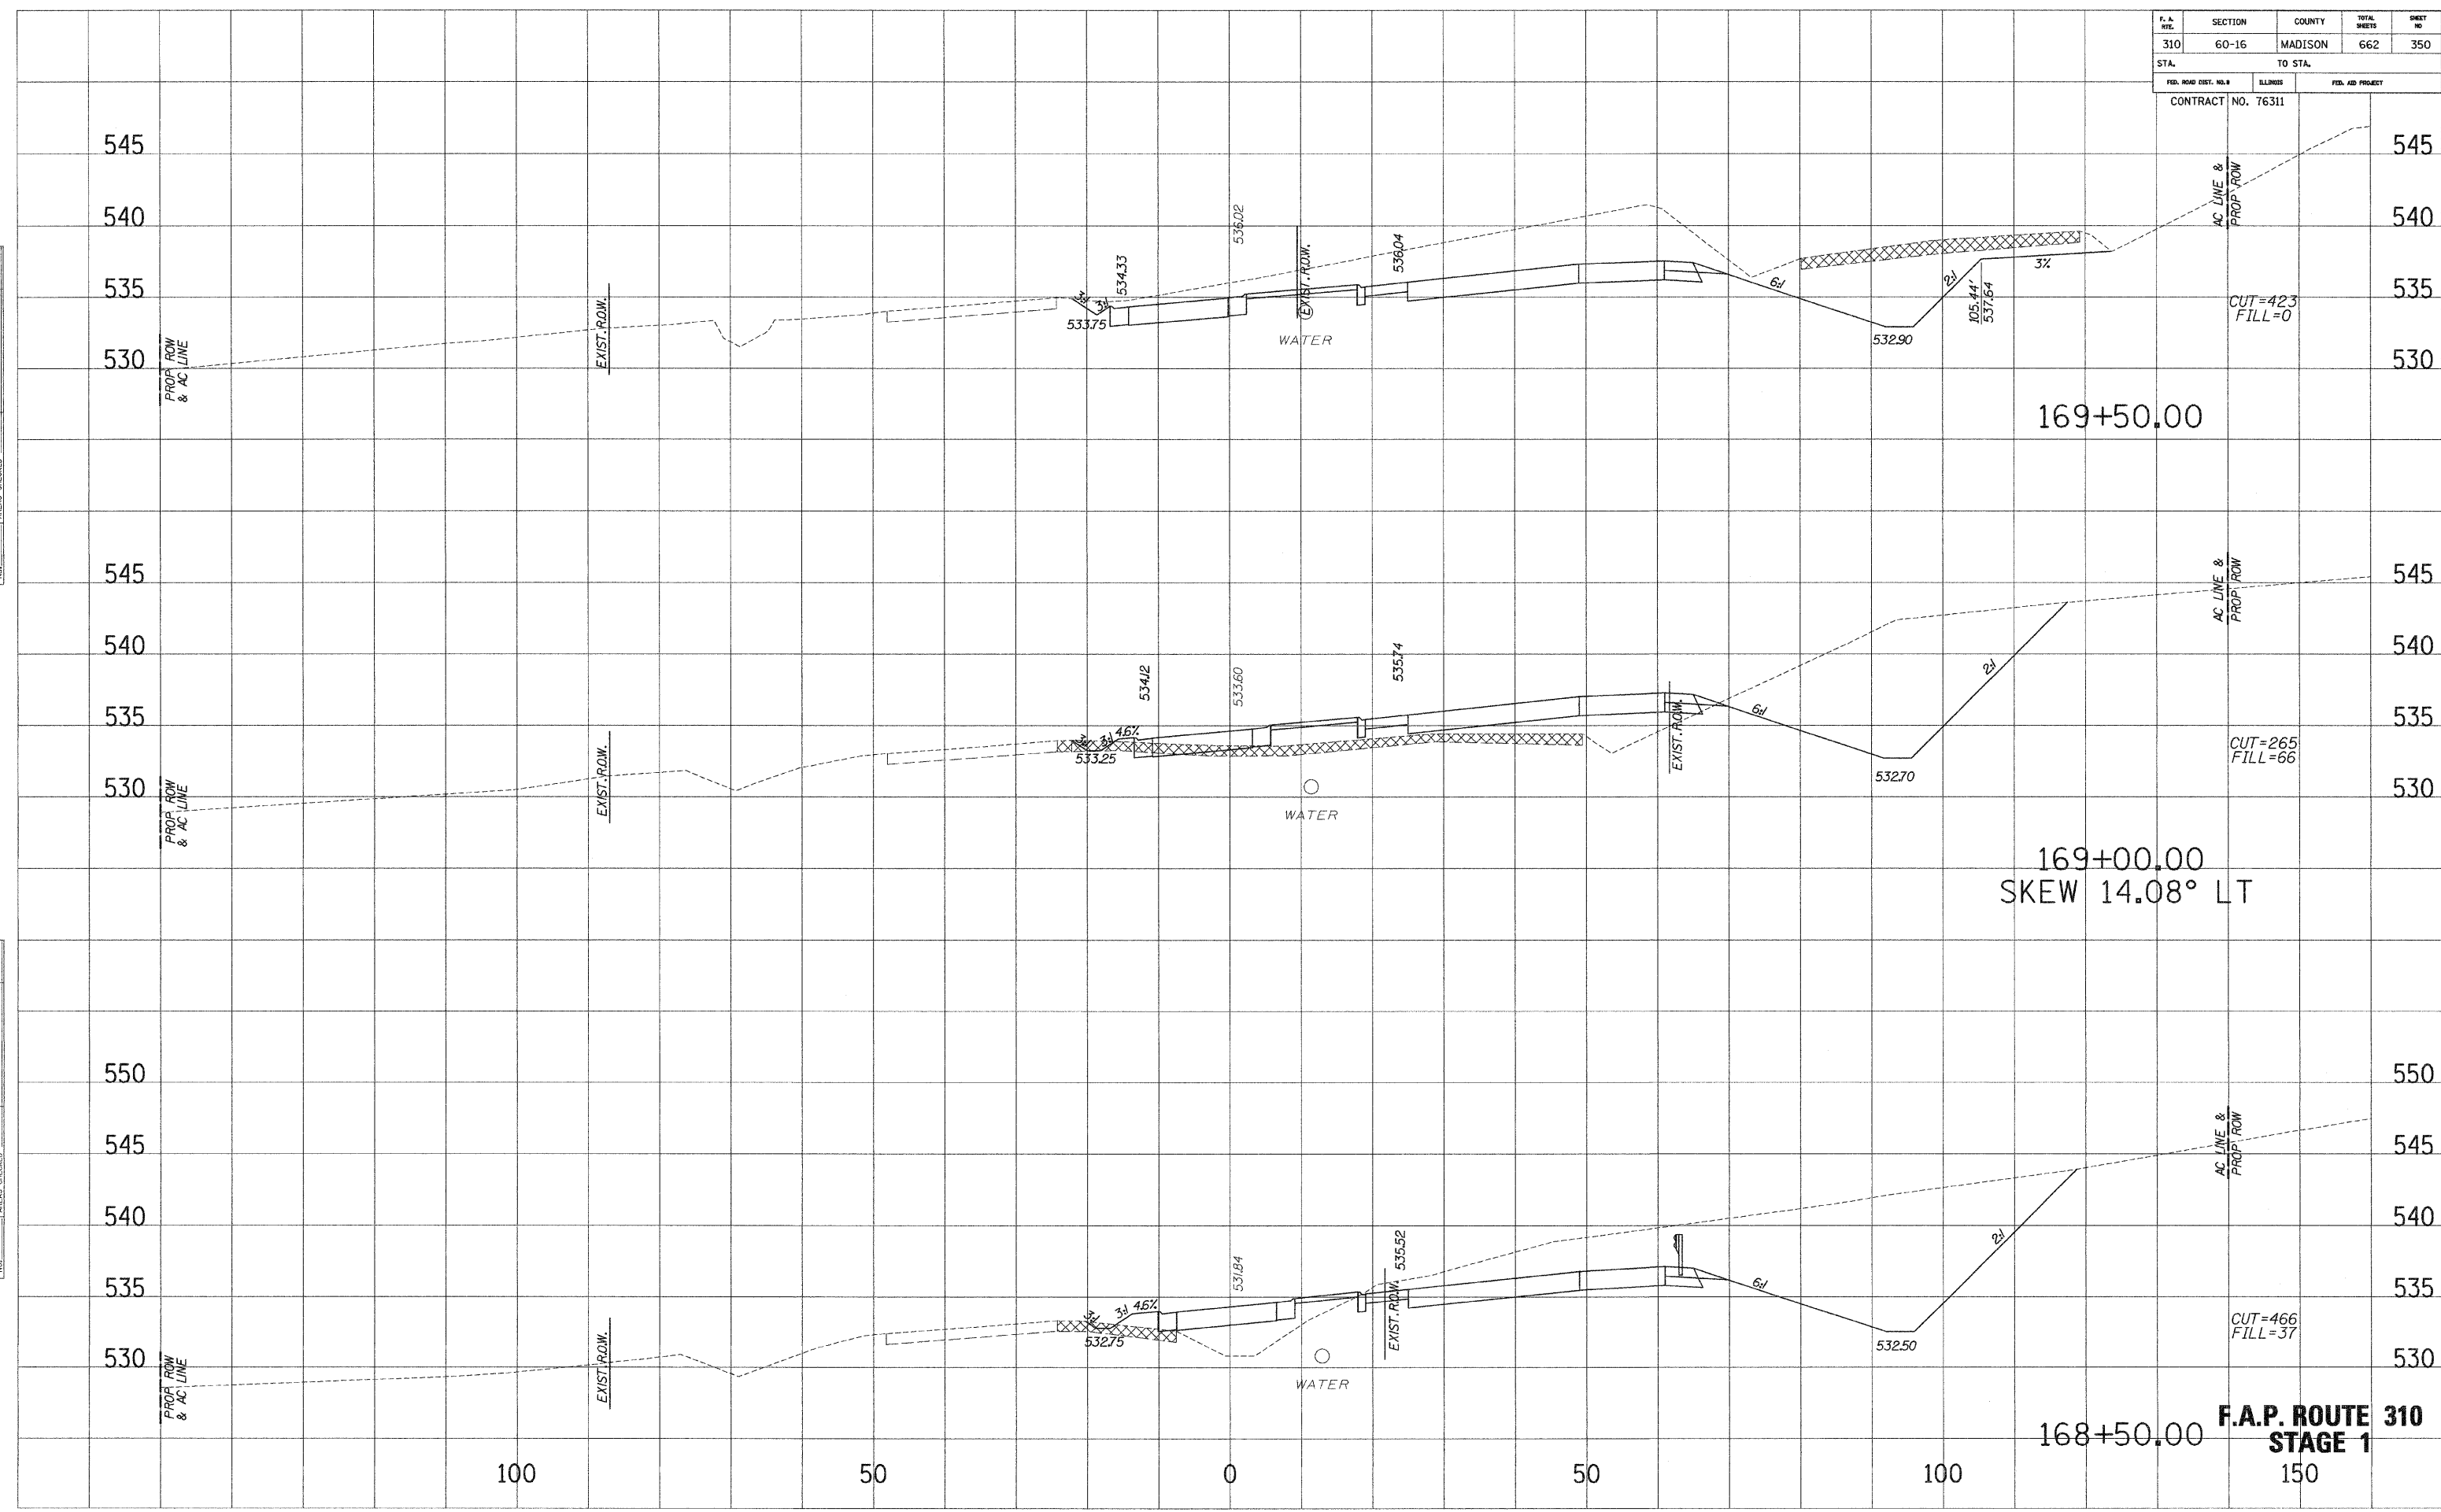

169+00.00
SKEW 14.08° LT

168+50.00 **F.A.P. ROUTE 310**
STAGE 1

SURVEY PLOTTED NOTE BOOK REPAIRED AREAS CHECKED

SURVEY PLOTTED NOTE BOOK REPAIRED AREAS CHECKED