


F. A. RTE.	SECTION	COUNTY	TOTAL SHEETS	SHEET NO.
310	60-16	MADISON	662	353
STA.		TO STA.		
FED. ROAD DIST. NO. 8		ILLINOIS	FED. AID PROJECT	
CONTRACT NO. 76311				

SURVEY PLOTTED  
 NOTE BOOK REW. DATE  
 NO. AREAS CHECKED

SURVEY PLOTTED  
 NOTE BOOK REW. DATE  
 NO. AREAS CHECKED

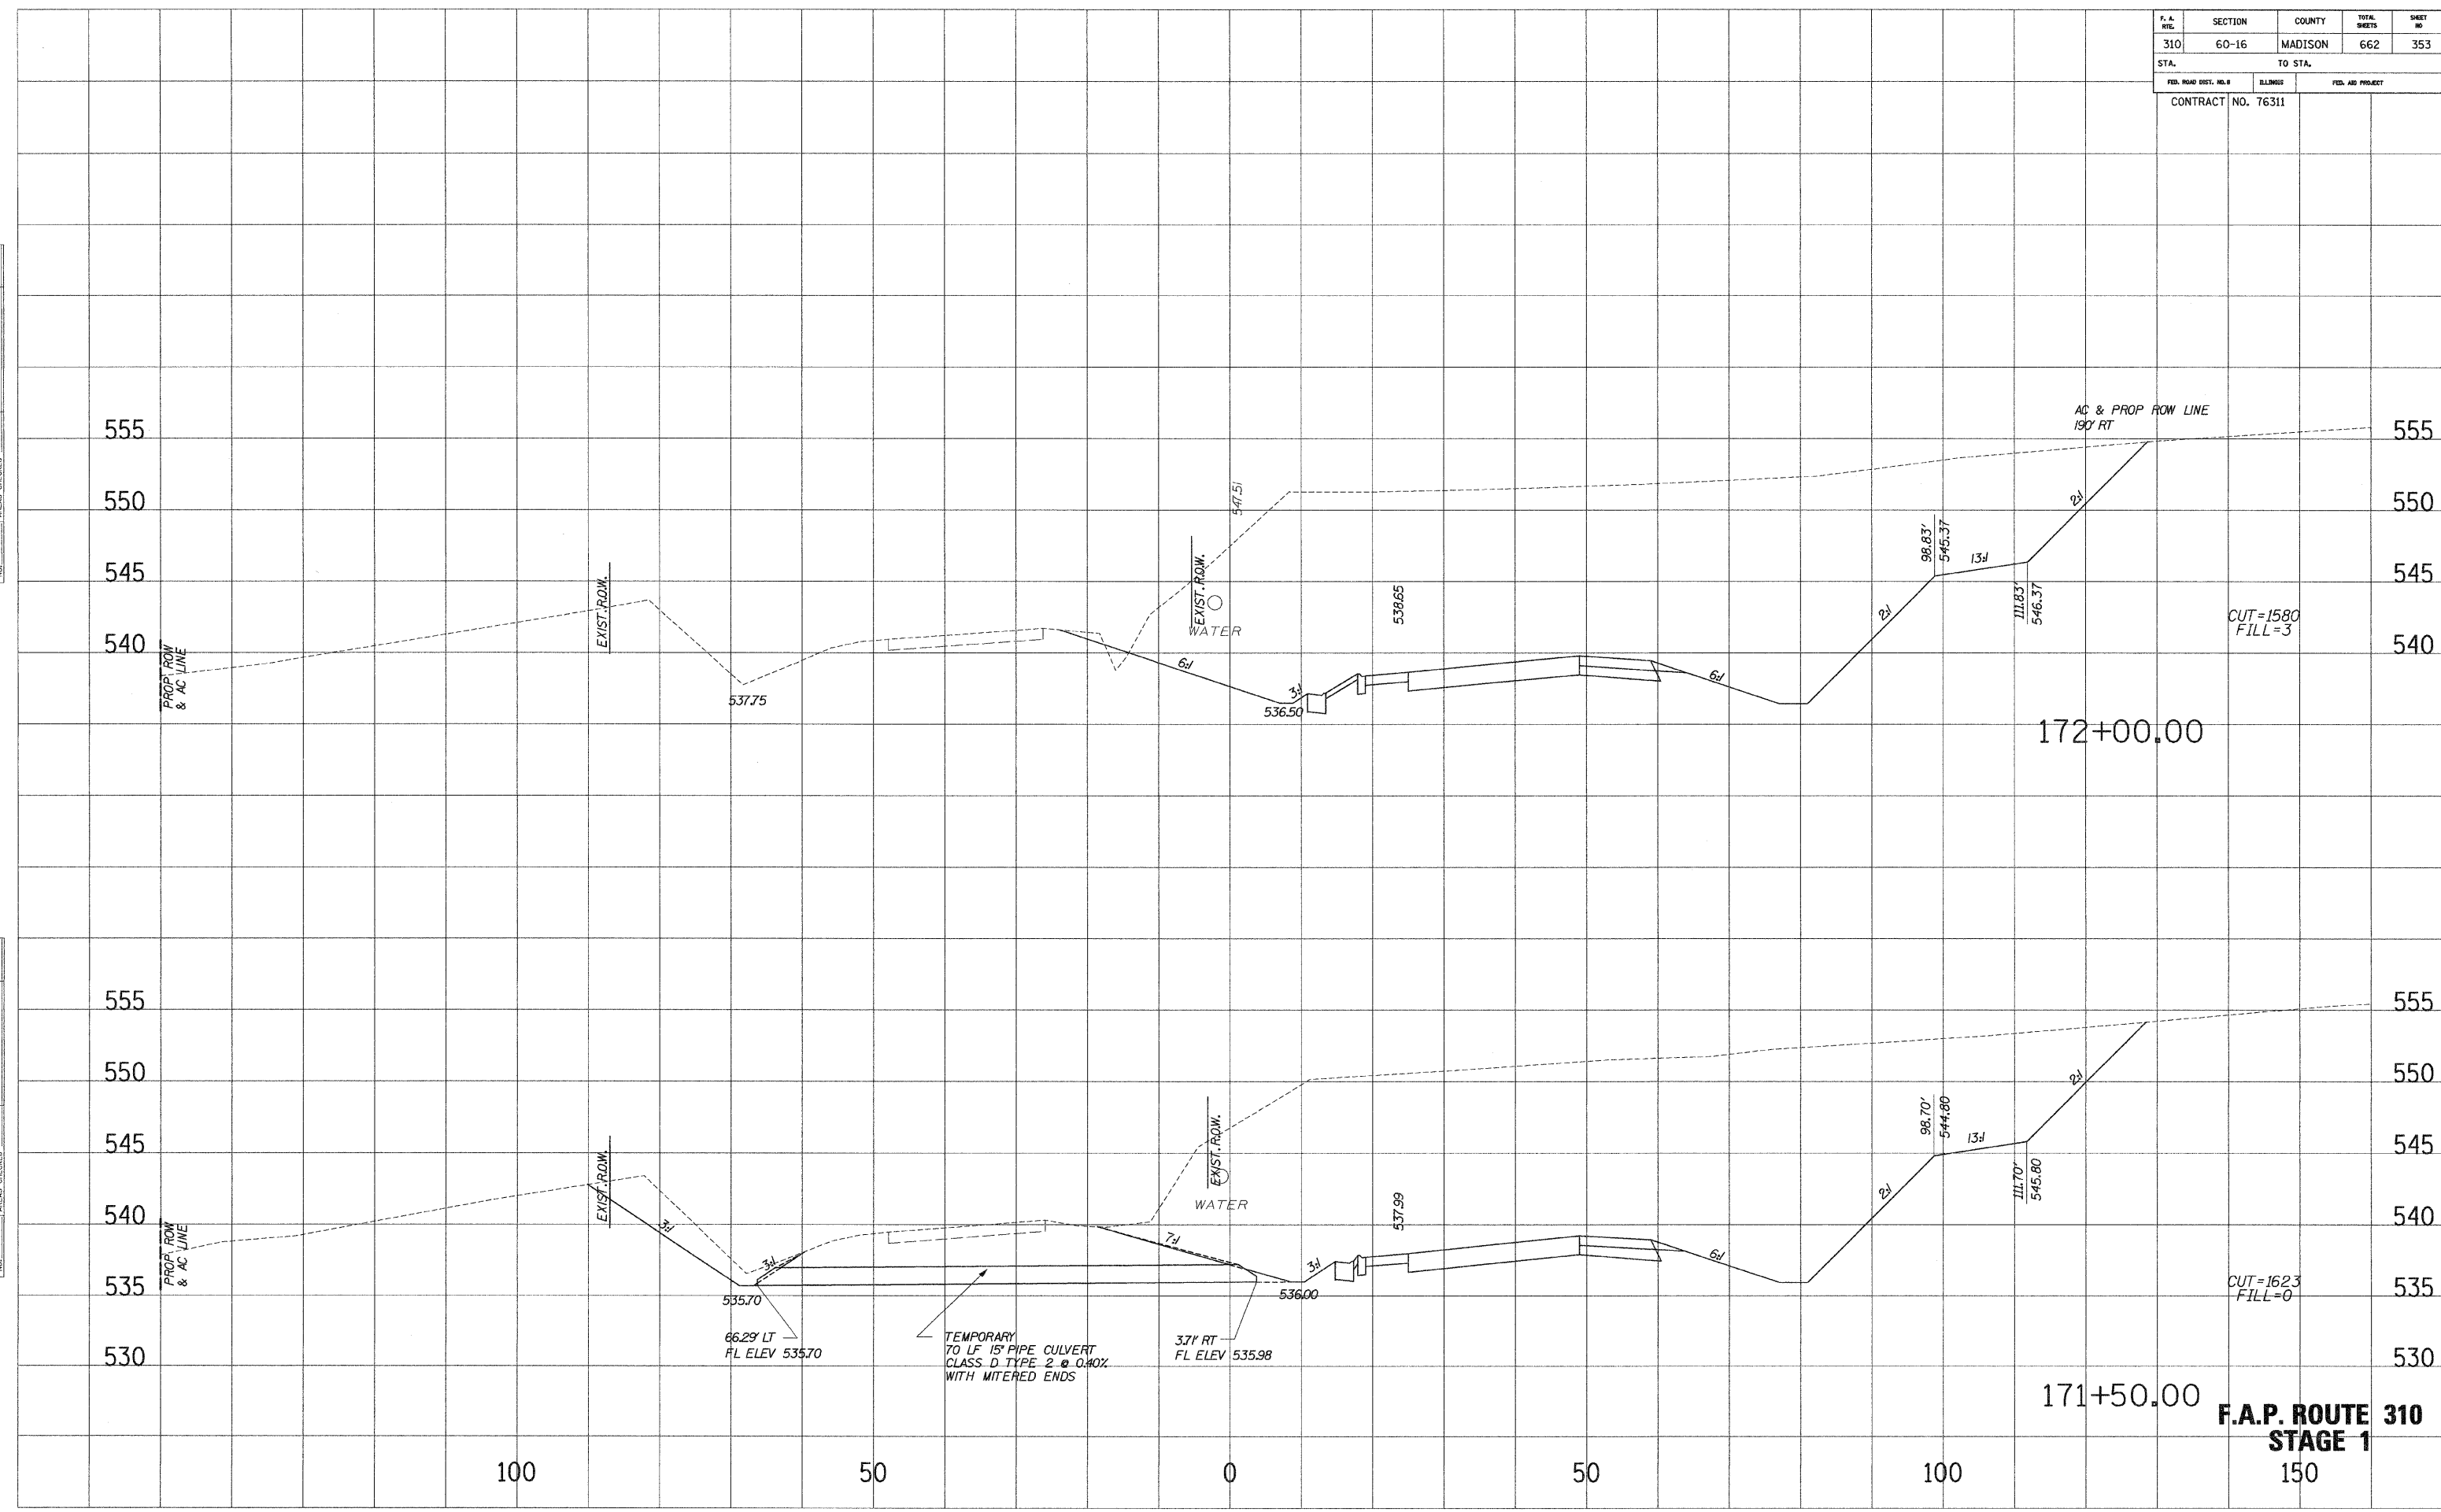

**F.A.P. ROUTE 310**  
**STAGE 1**  
 150