


|                       |         |         |                  |           |
|-----------------------|---------|---------|------------------|-----------|
| F. A. RTE.            | SECTION | COUNTY  | TOTAL SHEETS     | SHEET NO. |
| 310                   | 60-16   | MADISON | 662              | 373       |
| STA.                  |         | TO STA. |                  |           |
| FED. ROAD DIST. NO. 8 |         | ELLIMES | FED. AID PROJECT |           |
| CONTRACT NO. 76311    |         |         |                  |           |

SURVEY PLOTTED  
 NOTE BOOK TEMPLATE  
 NO. AREAS CHECKED

SURVEY PLOTTED  
 NOTE BOOK TEMPLATE  
 NO. AREAS CHECKED

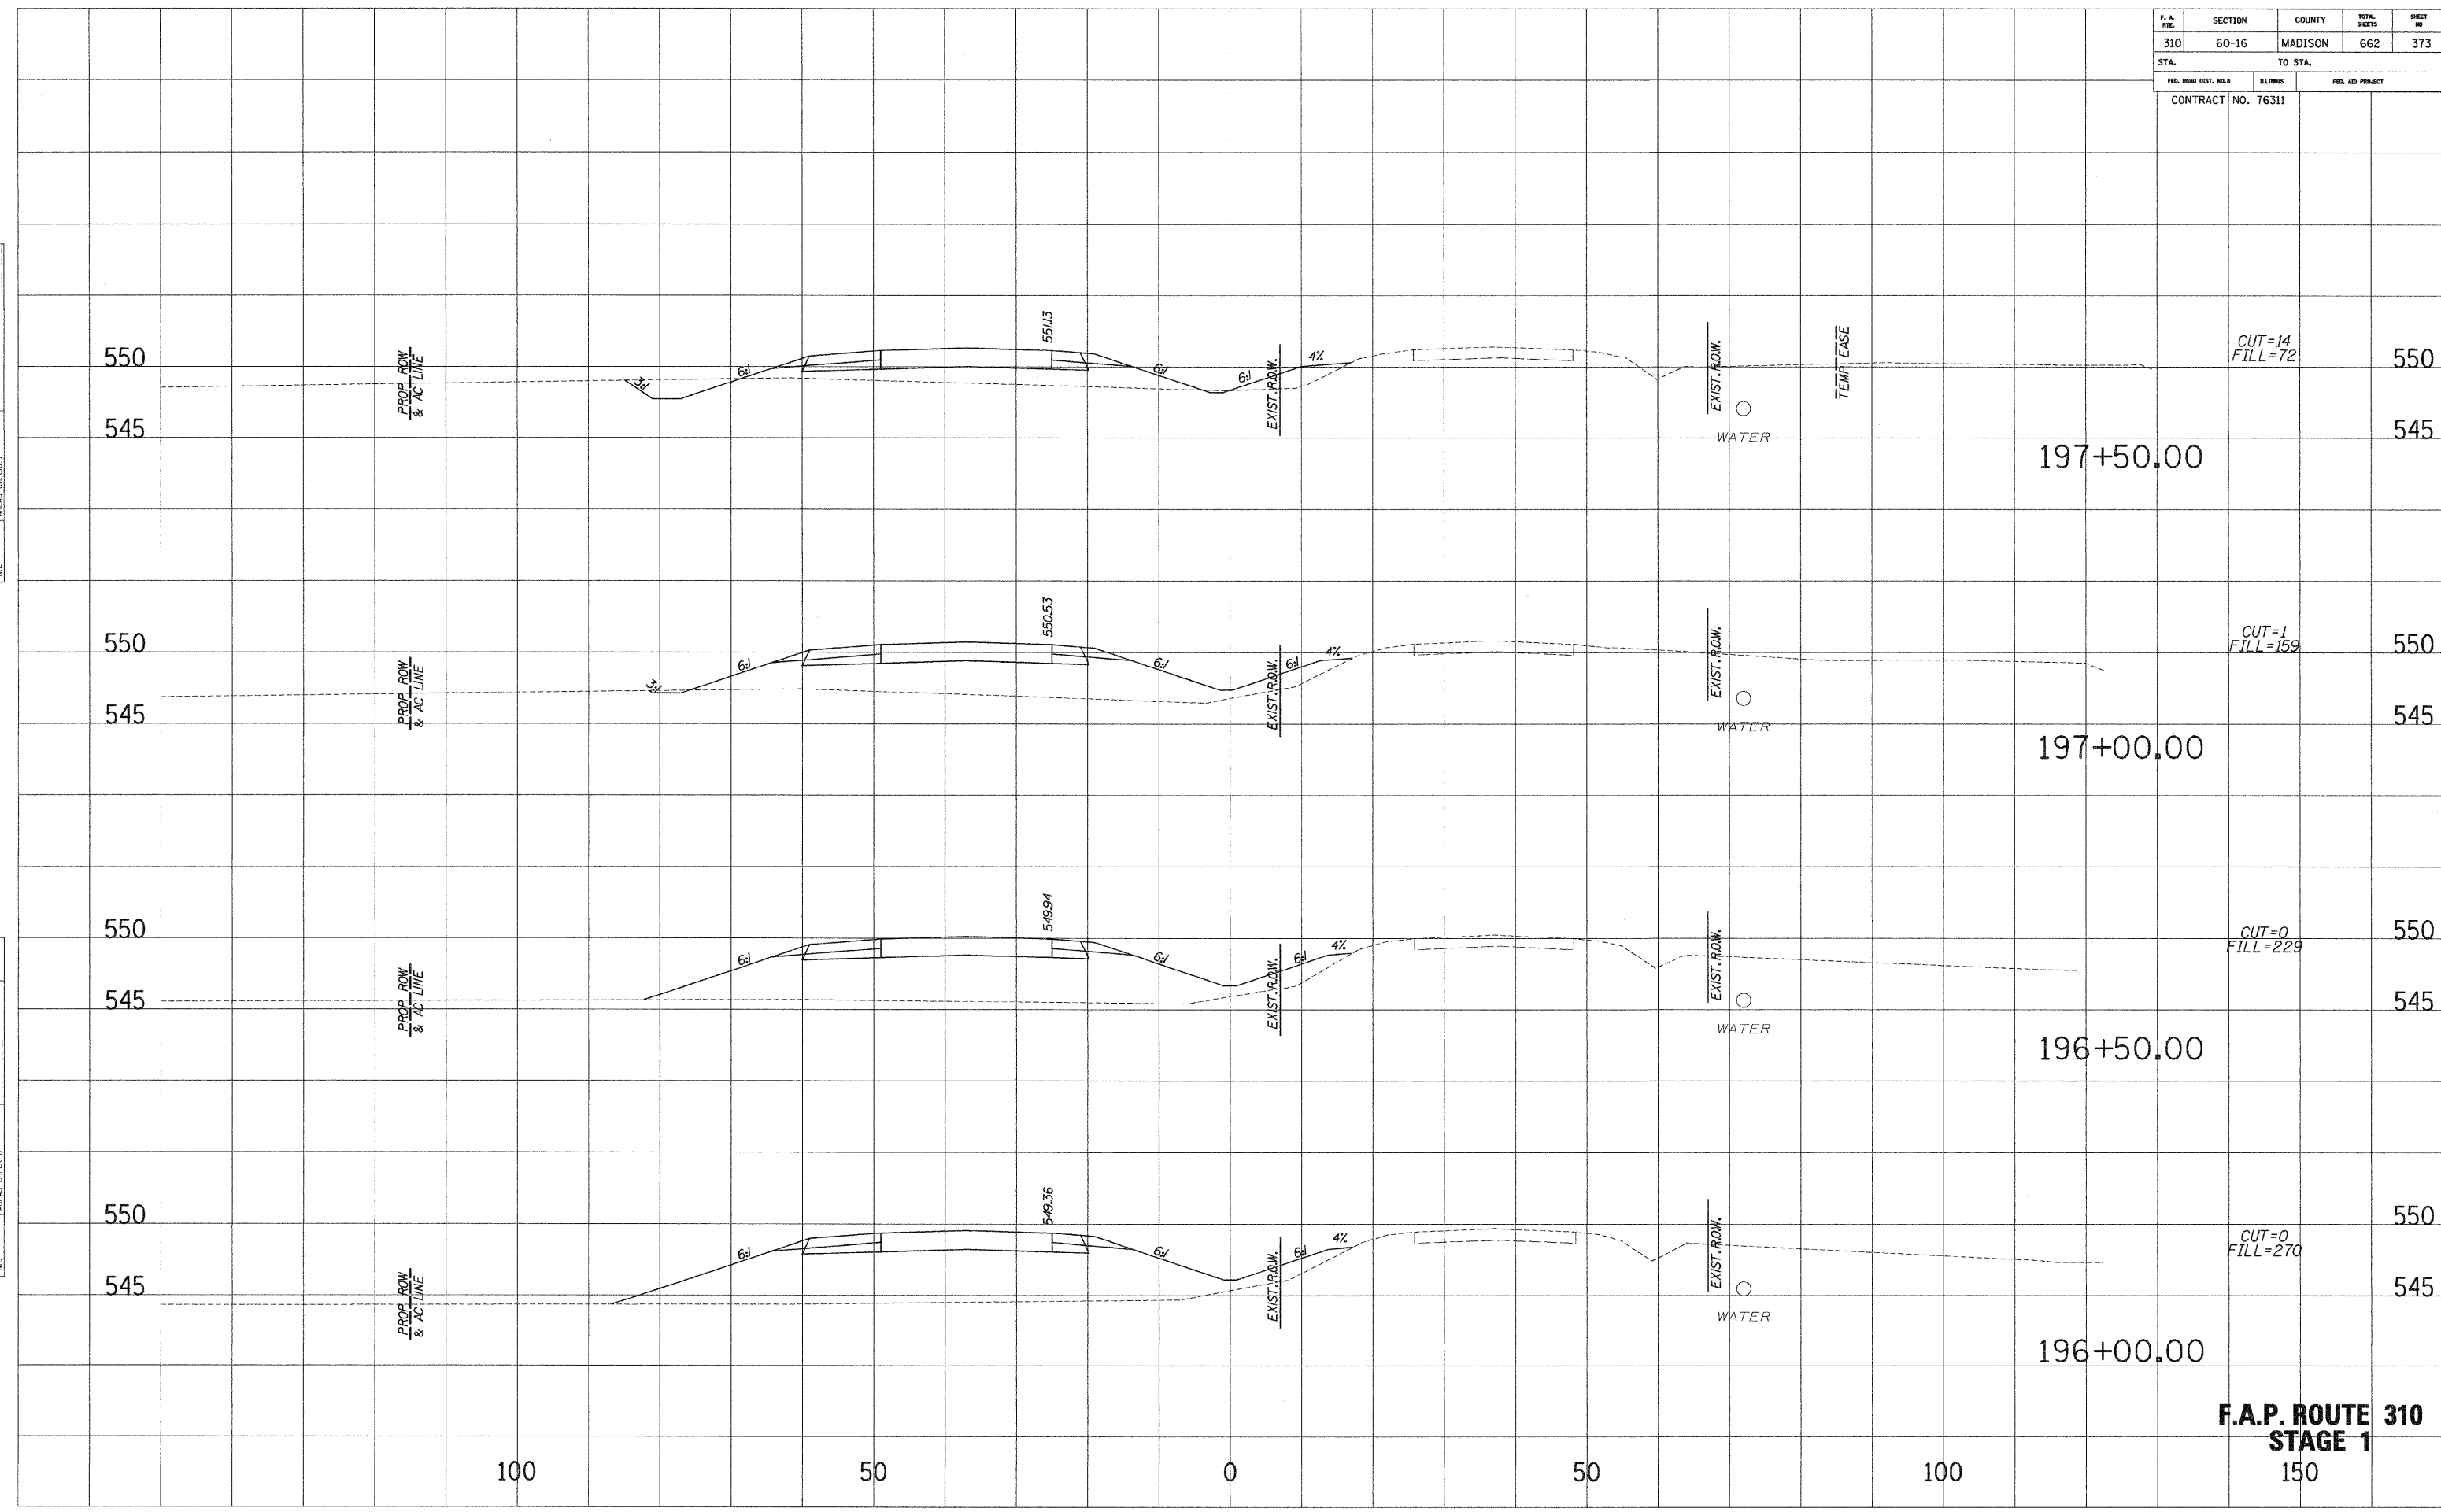

**F.A.P. ROUTE 310**  
**STAGE 1**  
 150