

F. A. RTE.	SECTION	COUNTY	TOTAL SHEETS	SHEET NO.
310	60-16	MADISON	662	376
STA.		TO STA.		
FED. ROAD DIST. NO. 8		ELLINGS	FED. AID PROJECT	

CONTRACT NO. 76311  
 CUT=289  
 FILL=0

201+50.00

555

560

CUT=381  
 FILL=0

201+00.00

550

560

555

560

200+80.00  
 SKEW 10.05° LT

550


560

555

CUT=450  
 FILL=3

200+50.00

**F.A.P. ROUTE 310**  
**STAGE 1**  
 150

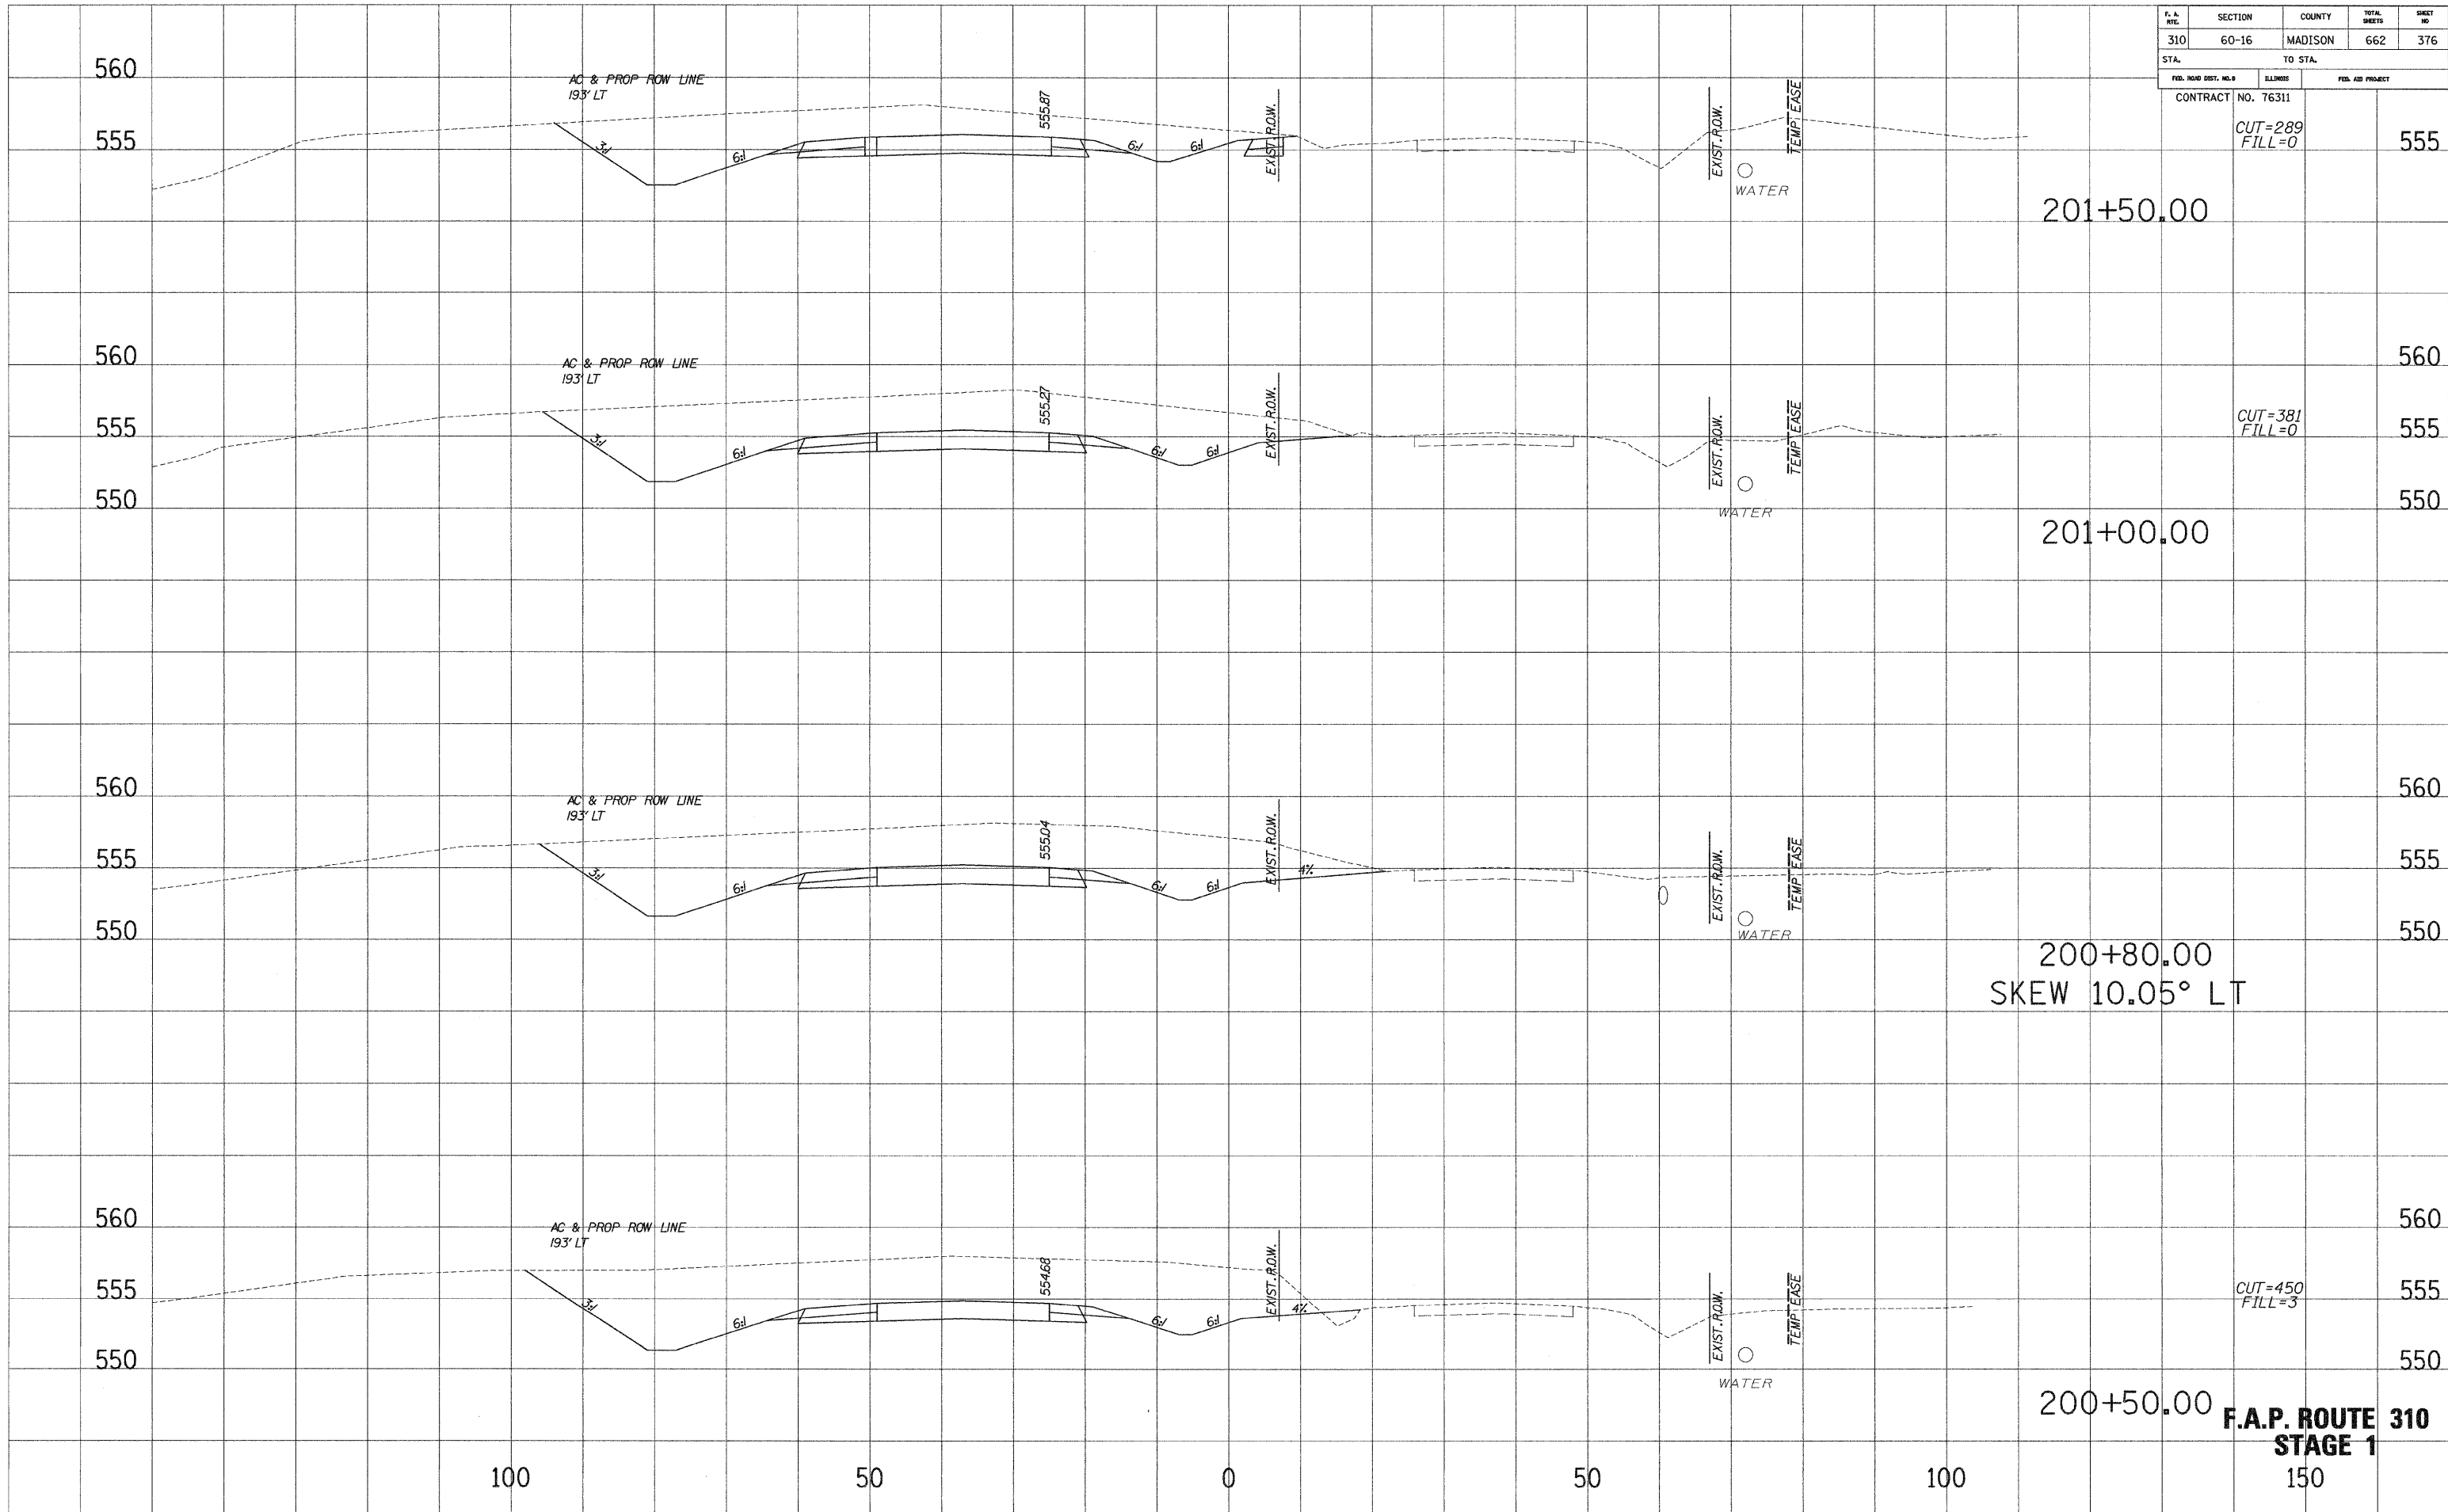

NO. \_\_\_\_\_  
 AREAS CHECKED \_\_\_\_\_  
 AREAS \_\_\_\_\_  
 DATE \_\_\_\_\_  
 SURVEIL PLOTTED \_\_\_\_\_  
 NOTE BOOK \_\_\_\_\_

NO. \_\_\_\_\_  
 AREAS CHECKED \_\_\_\_\_  
 AREAS \_\_\_\_\_  
 DATE \_\_\_\_\_  
 SURVEIL PLOTTED \_\_\_\_\_  
 NOTE BOOK \_\_\_\_\_