


F. A. NO.	SECTION	COUNTY	TOTAL SHEETS	SHEET NO.
310	60-16	MADISON	662	382
STA.		TO STA.		
FED. ROAD DIST. NO. 3		ILLINOIS	FED. AID PROJECT	
CONTRACT NO. 76311				

SWIPEL PLOTTED  
 NOTE BOOK NO. \_\_\_\_\_  
 REVISION DATE \_\_\_\_\_  
 AREAS CHECKED \_\_\_\_\_

SWIPEL PLOTTED  
 NOTE BOOK NO. \_\_\_\_\_  
 REVISION DATE \_\_\_\_\_  
 AREAS CHECKED \_\_\_\_\_

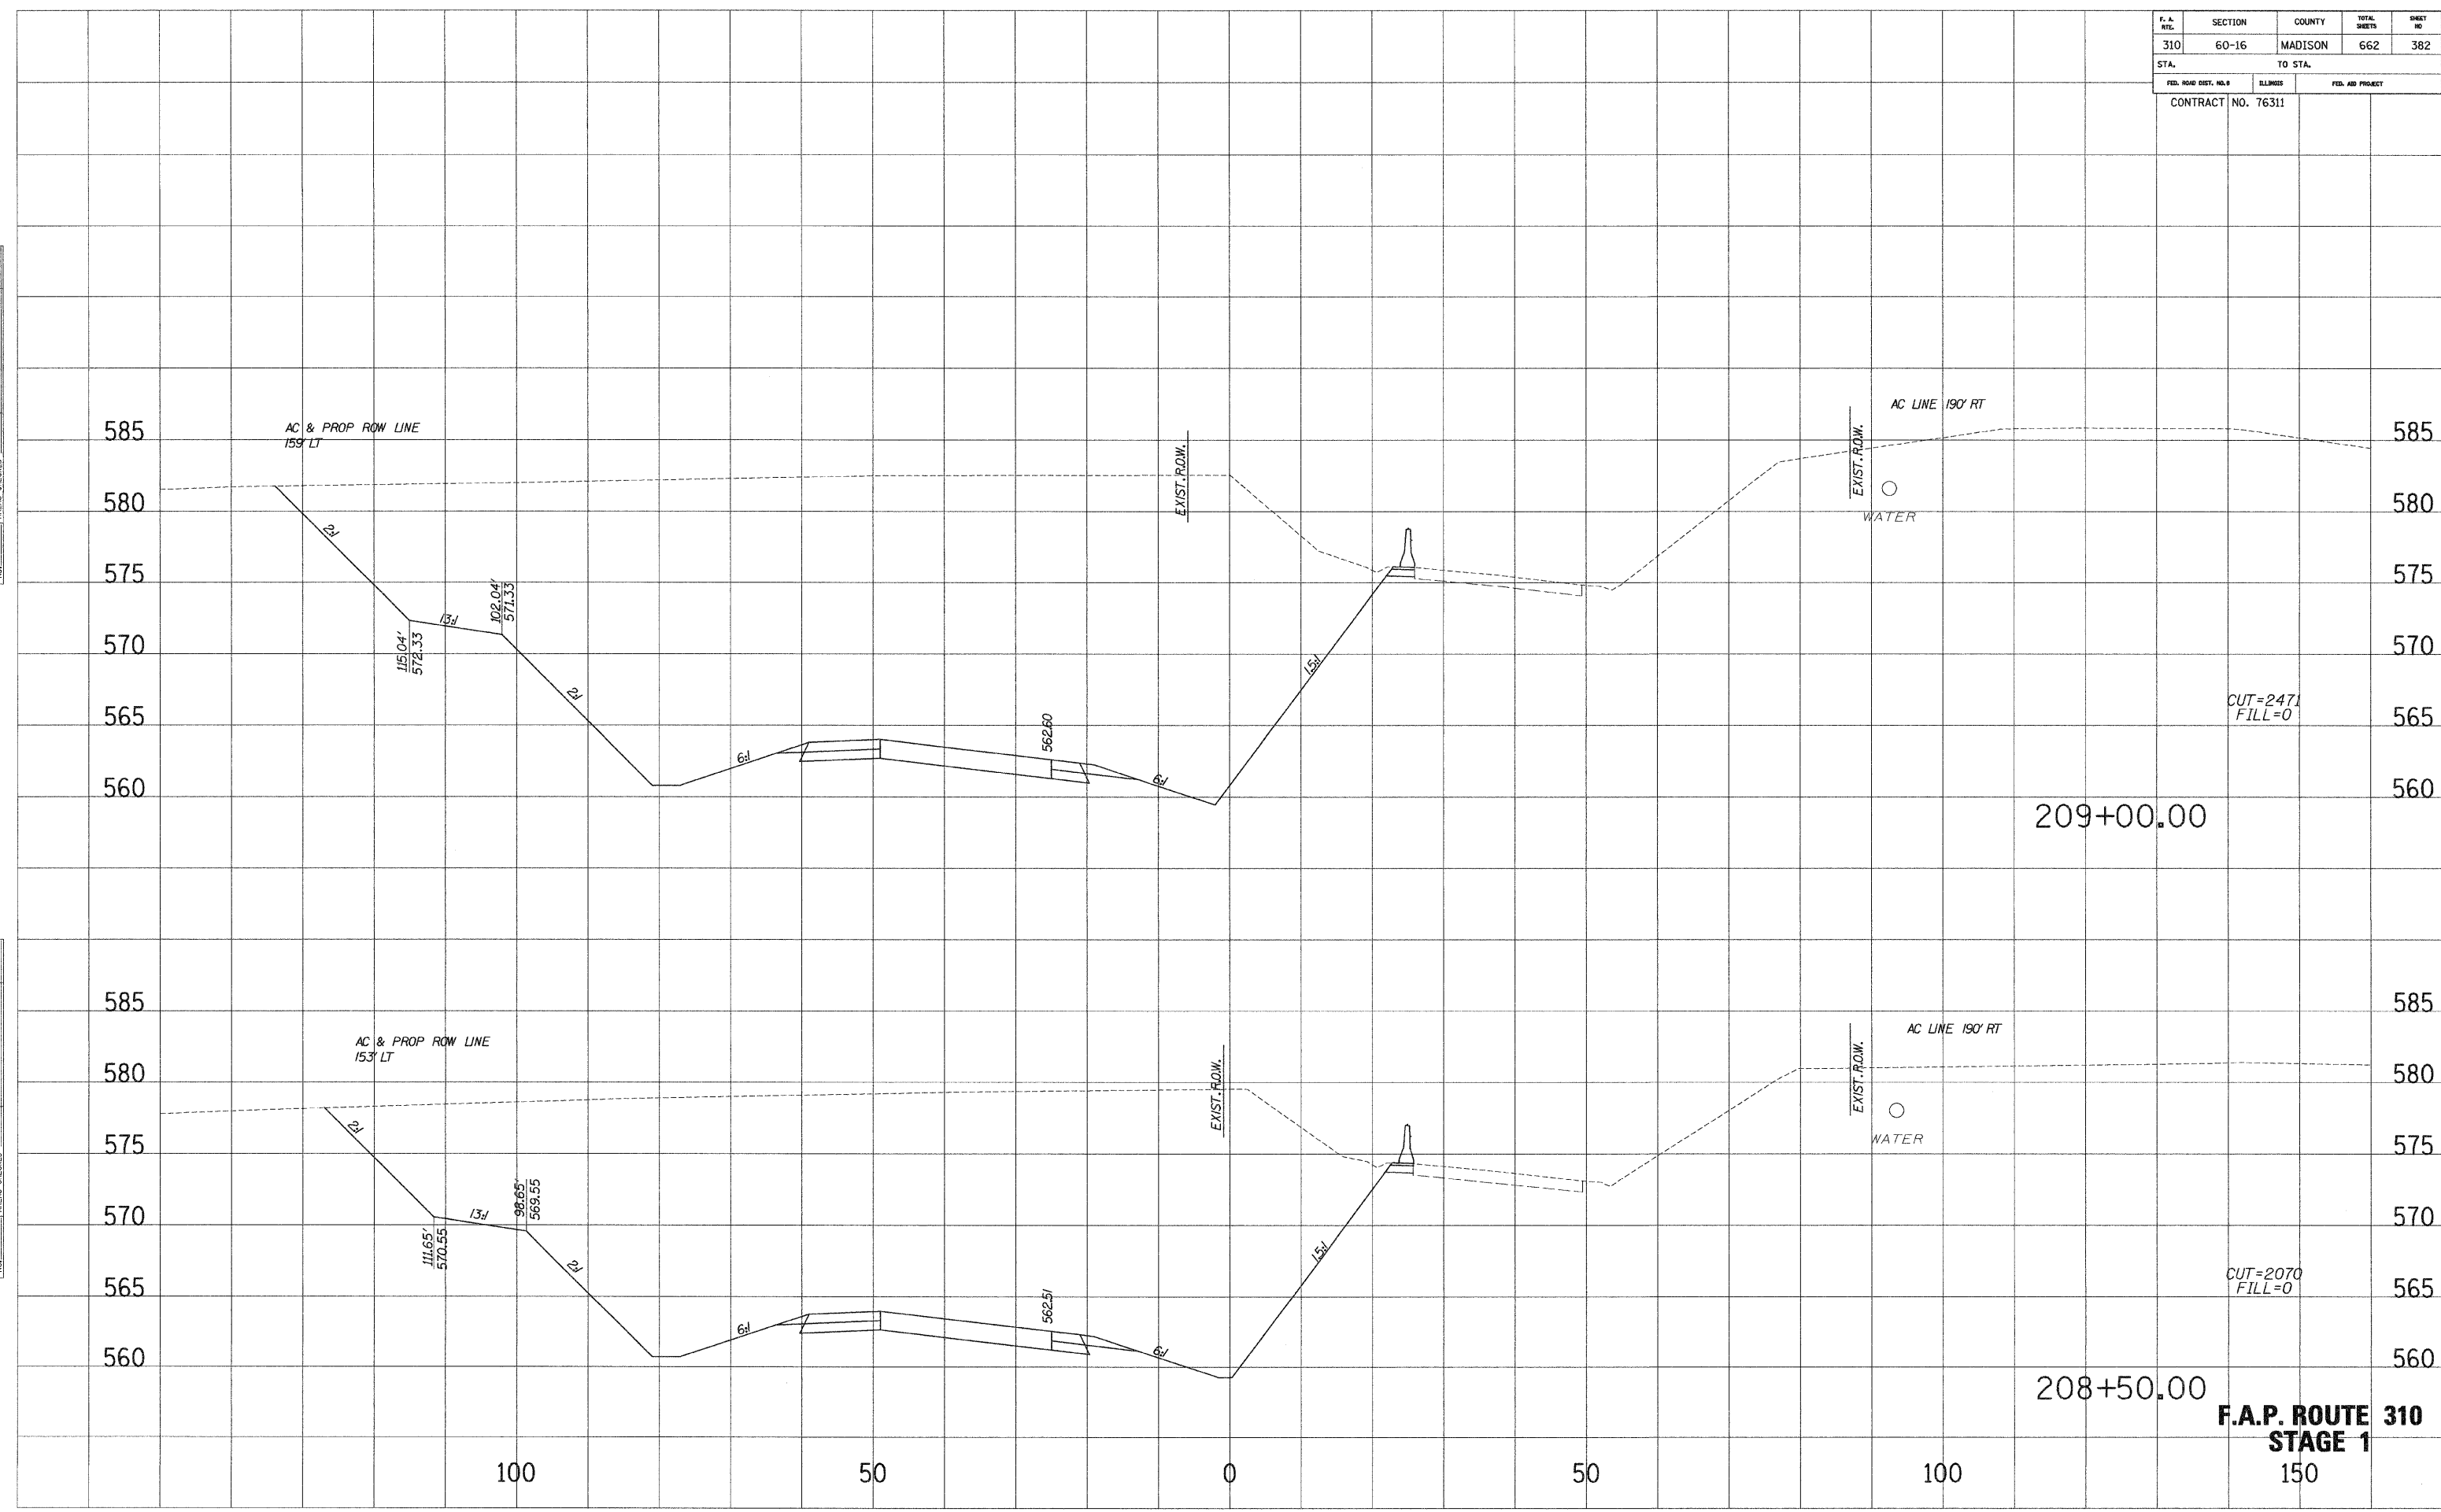

**F.A.P. ROUTE 310**  
**STAGE 1**  
 150