


F. A. RTE.	SECTION	COUNTY	TOTAL SHEETS	SHEET NO.
310	60-16	MADISON	662	386
STA.		TO STA.		
FED. ROAD DIST. NO. 9		ILLINOIS	FED. AID PROJECT	
CONTRACT NO. 76311				

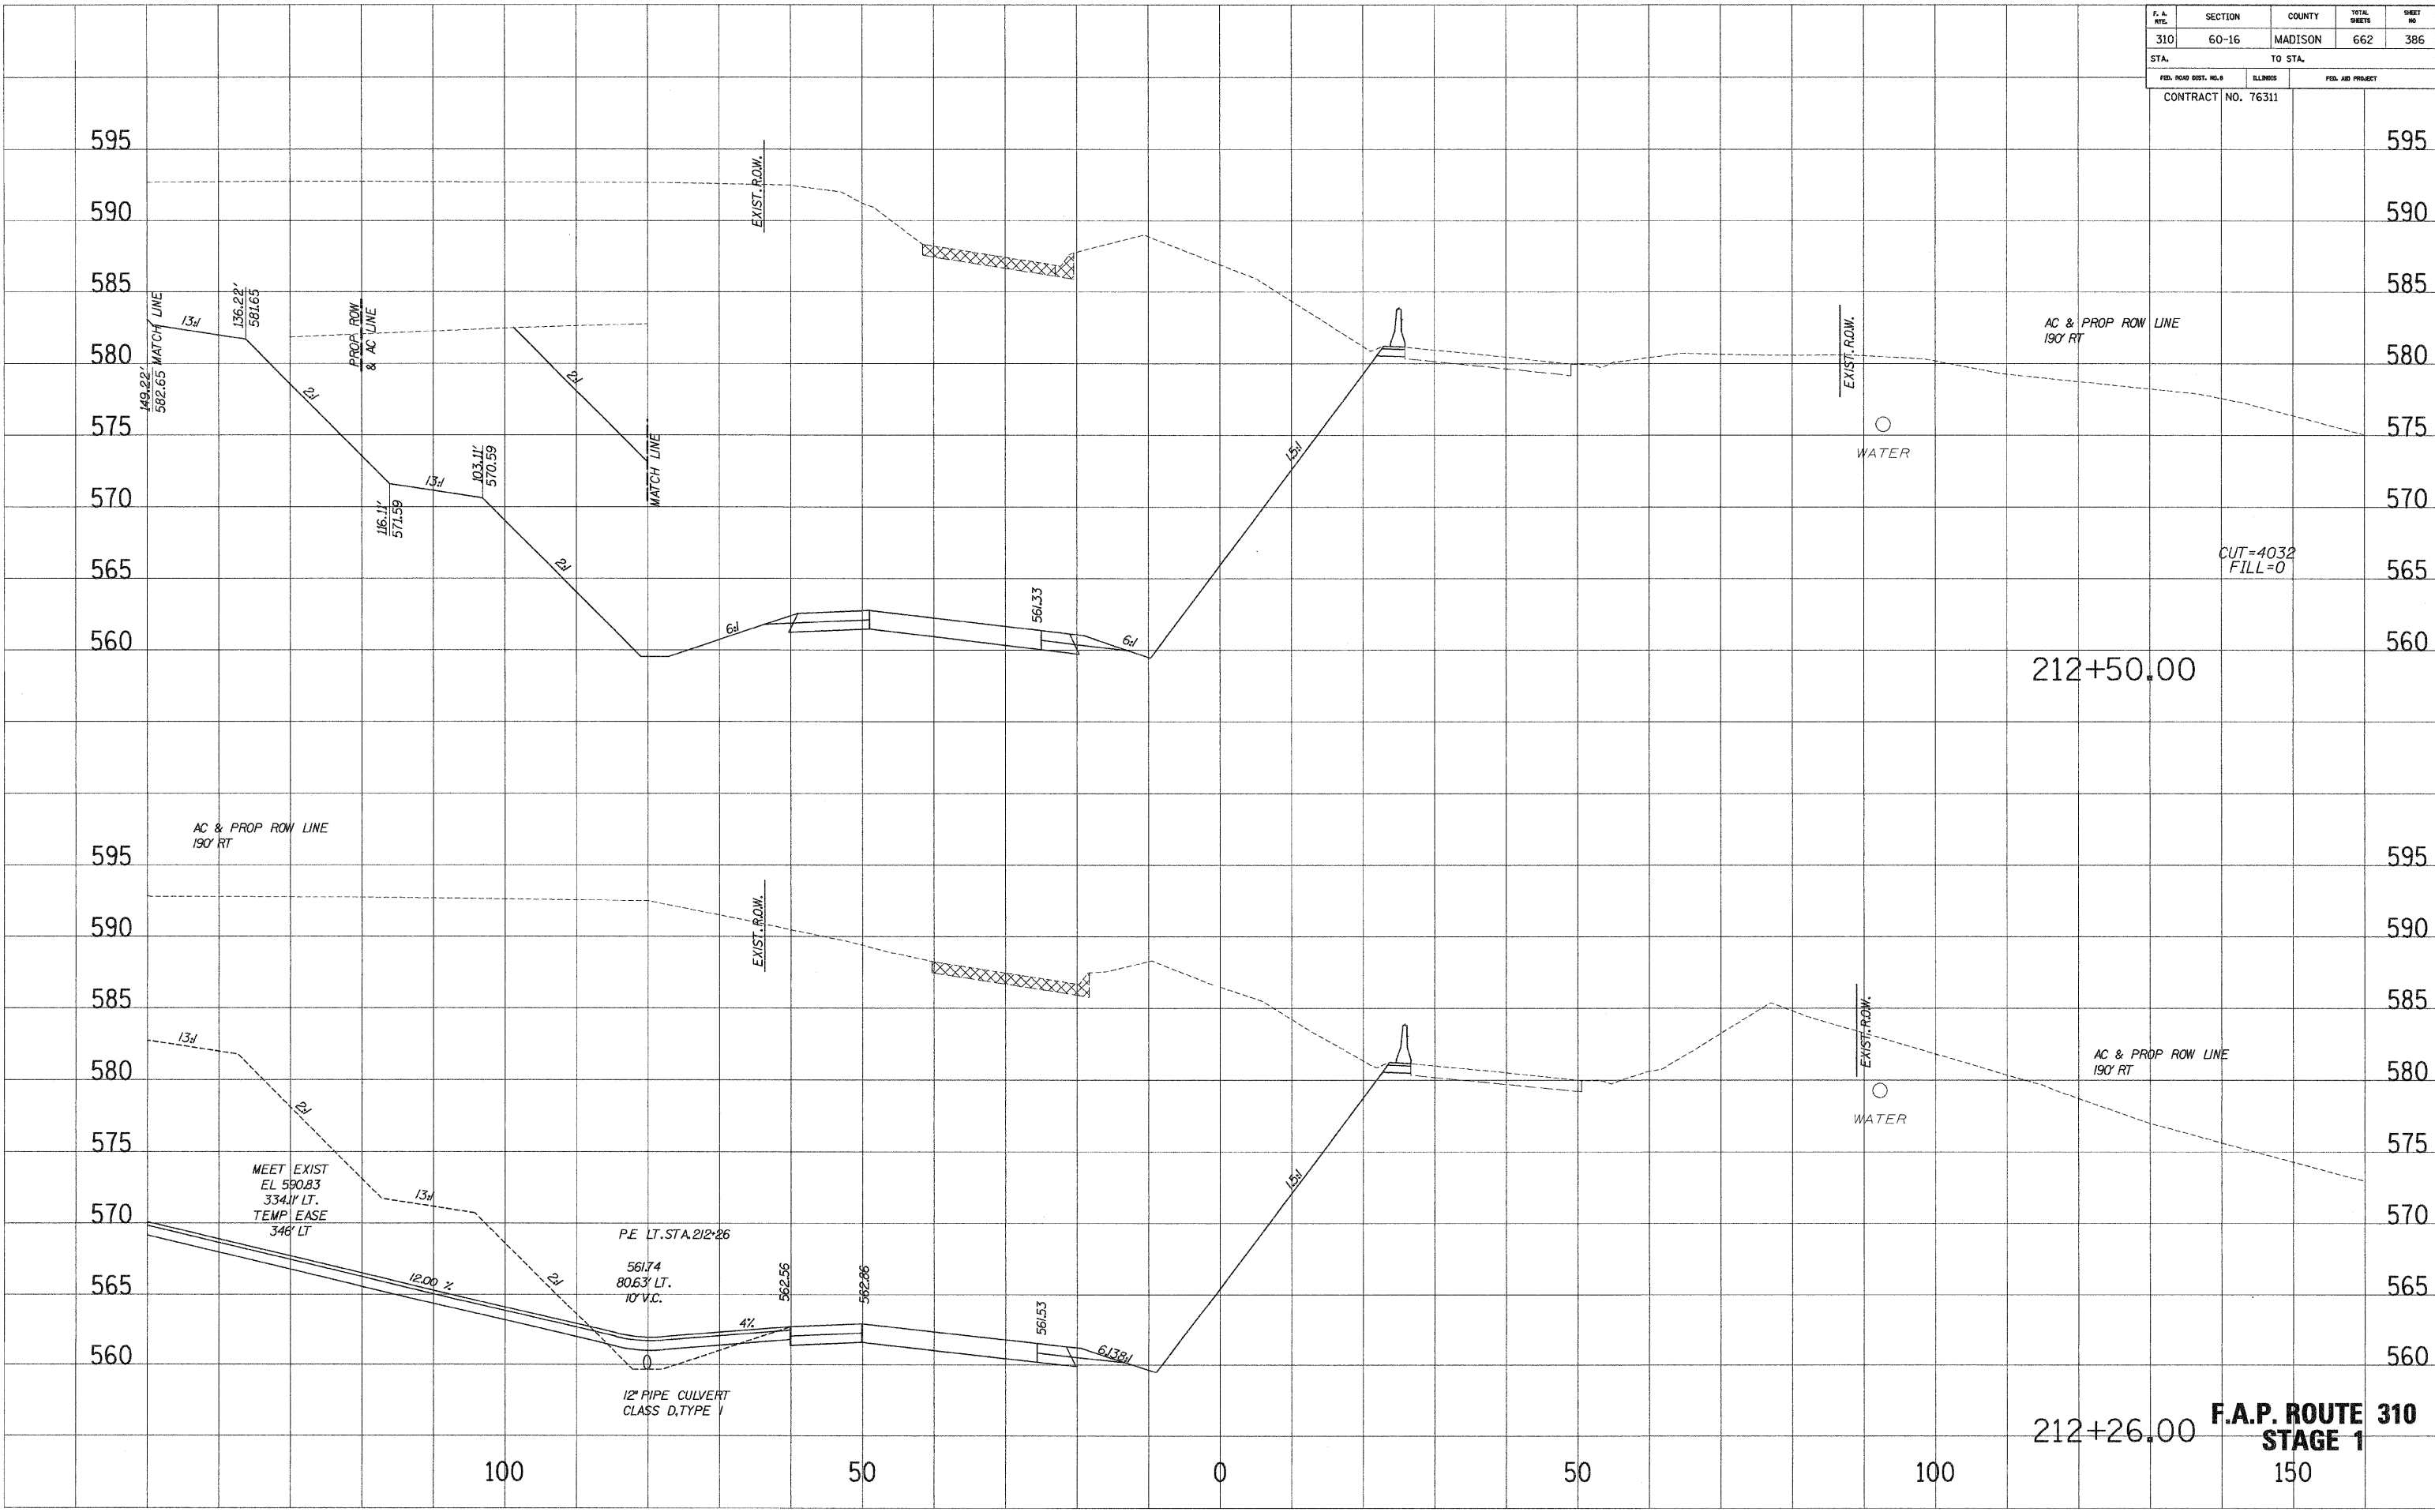

212+26.00 **F.A.P. ROUTE 310**
STAGE 1
 150

SURVEY PLOTTED DATE 11/11/09
 NOTE BOOK NO. 11111
 AREAS CHECKED

SURVEY PLOTTED DATE 11/11/09
 NOTE BOOK NO. 11111
 AREAS CHECKED