


F. A. RTE.	SECTION	COUNTY	TOTAL SHEETS	SHEET NO.
310	60-16	MADISON	662	404
STA.	TO STA.			
FED. ROAD DIST. NO. 6	ILLINOIS	FED. AID PROJECT		
CONTRACT NO. 76311				

SURVEY PLOTTED
 NOTE BOOK NO. _____
 AREAS CHECKED _____
 NO. _____

SURVEY PLOTTED
 NOTE BOOK NO. _____
 AREAS CHECKED _____
 NO. _____

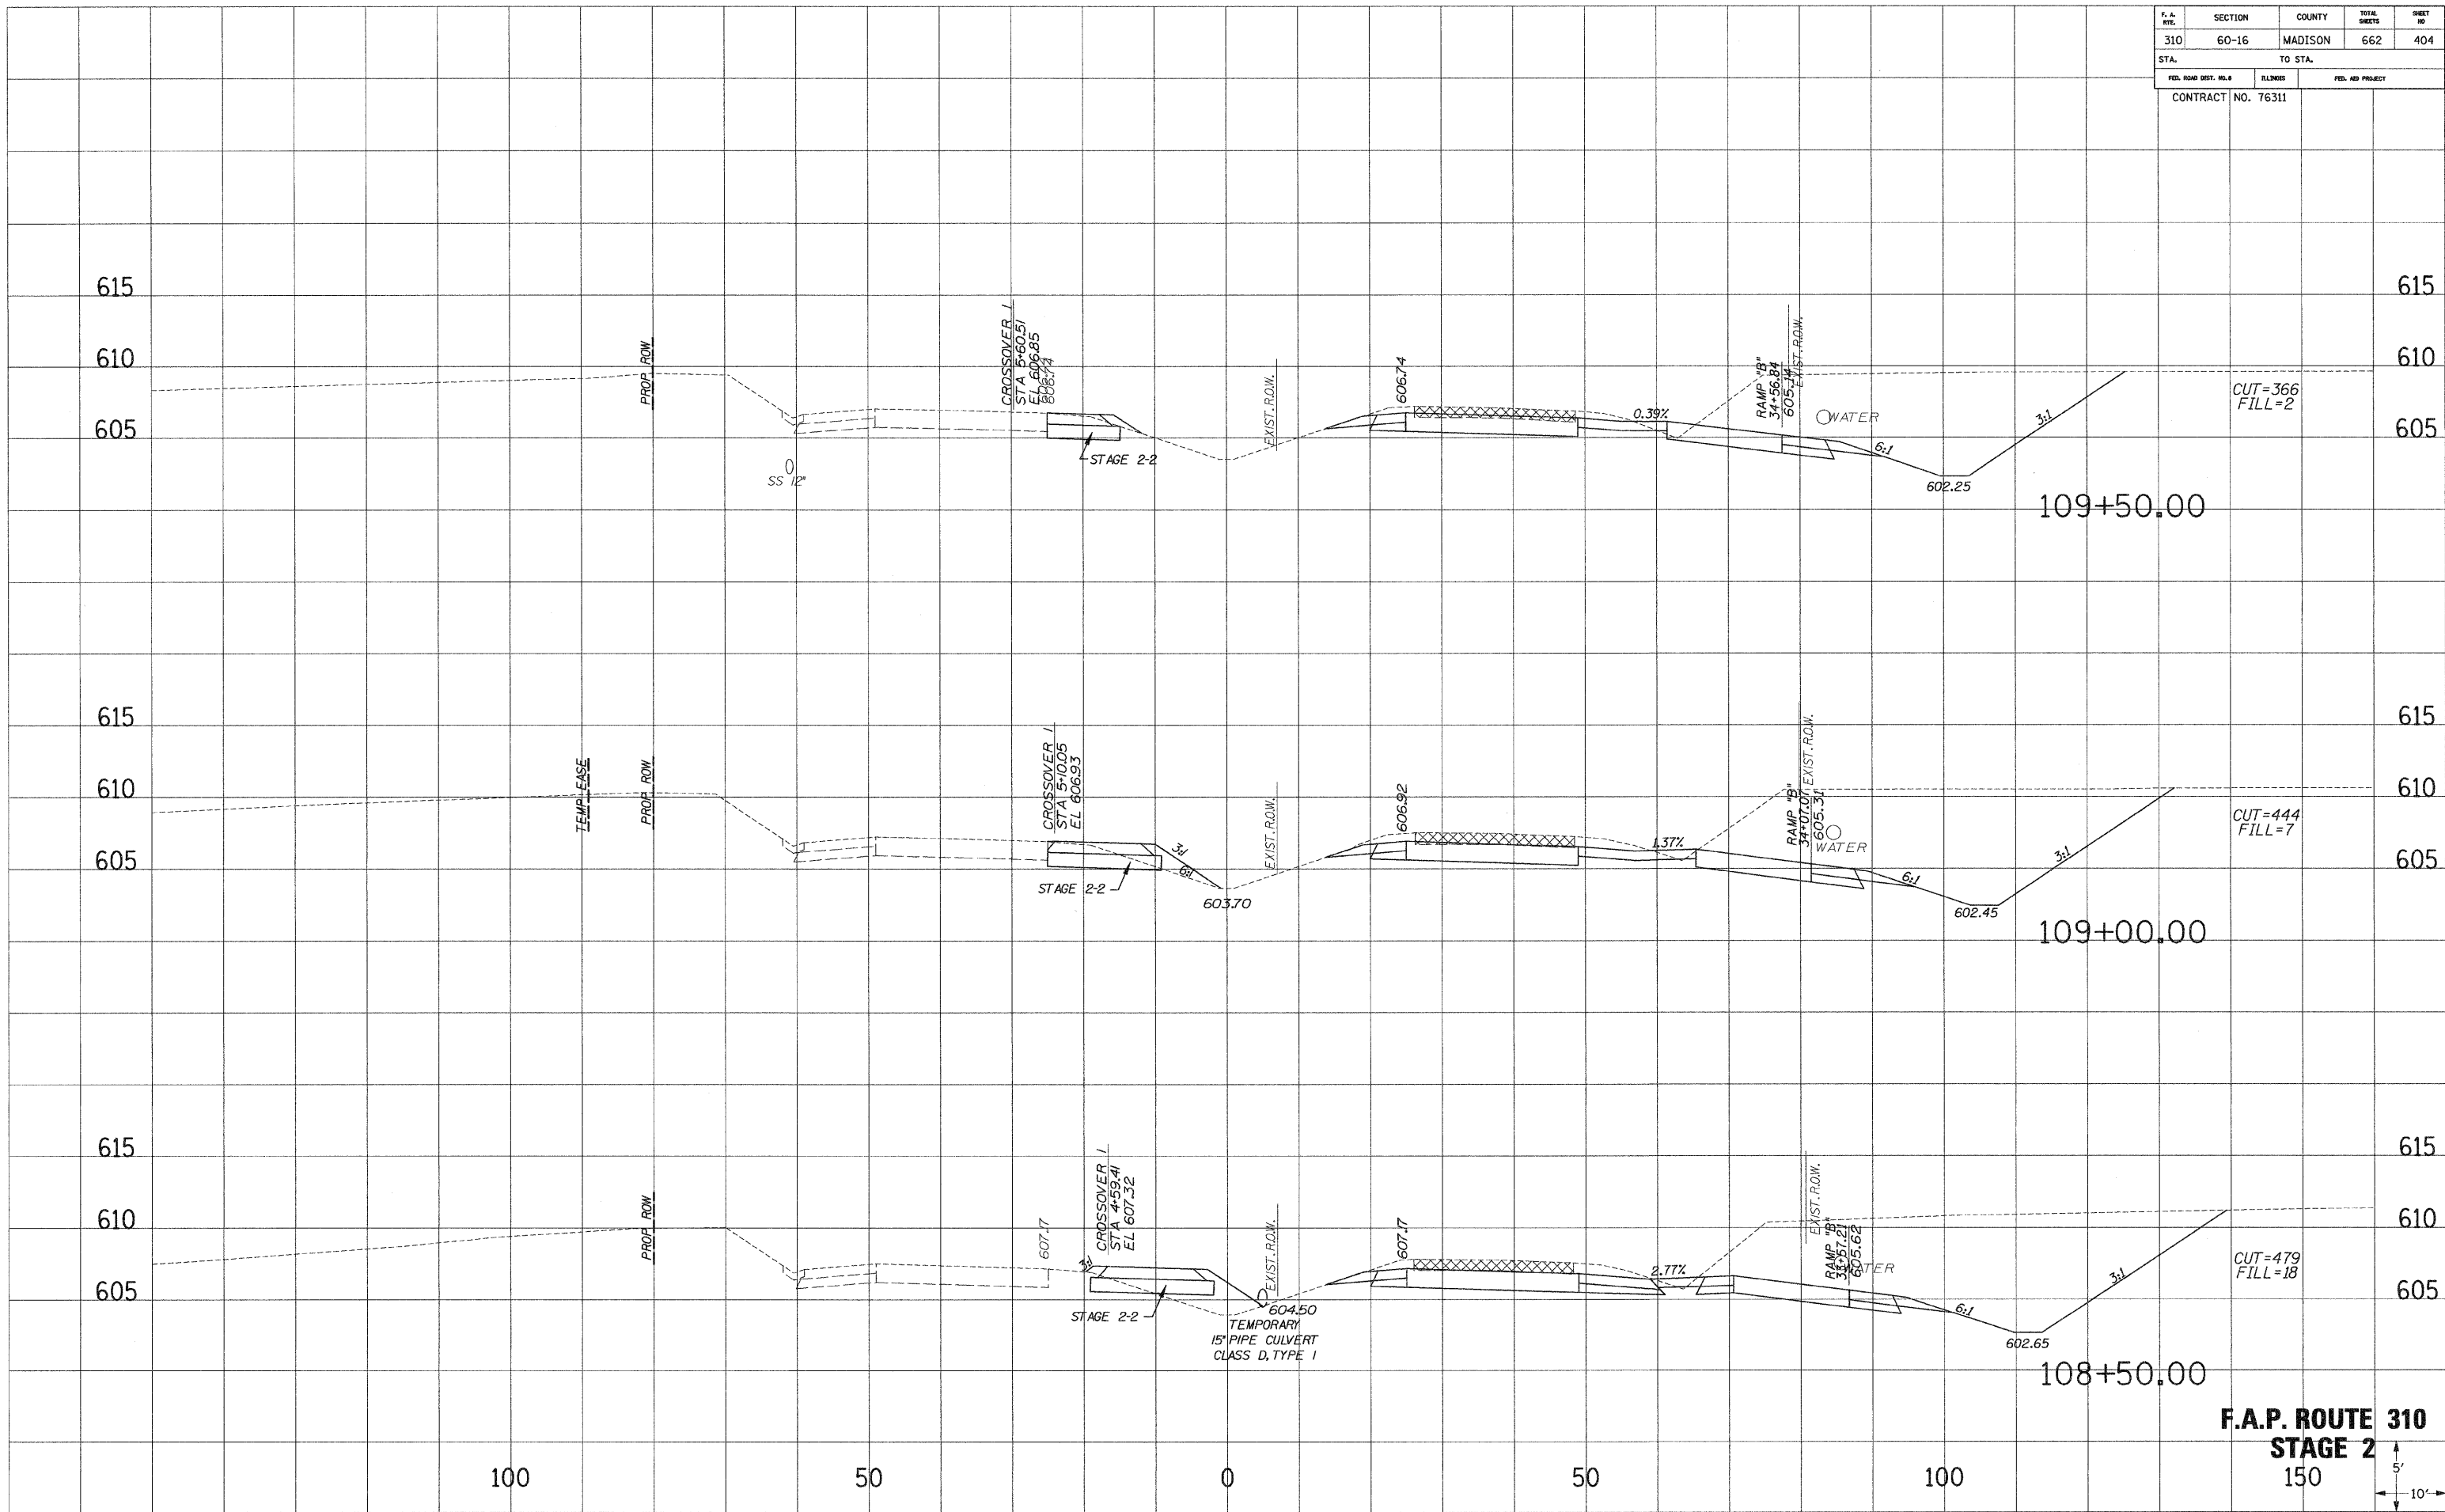

F.A.P. ROUTE 310
STAGE 2
 150'

