


F. & A. RTE.	SECTION	COUNTY	TOTAL SHEETS	SHEET NO.
310	60-16	MADISON	662	407
STA.		TO STA.		
FED. ROAD DIST. NO. 9		ELLINGS	FED. AID PROJECT	
CONTRACT NO. 76311				

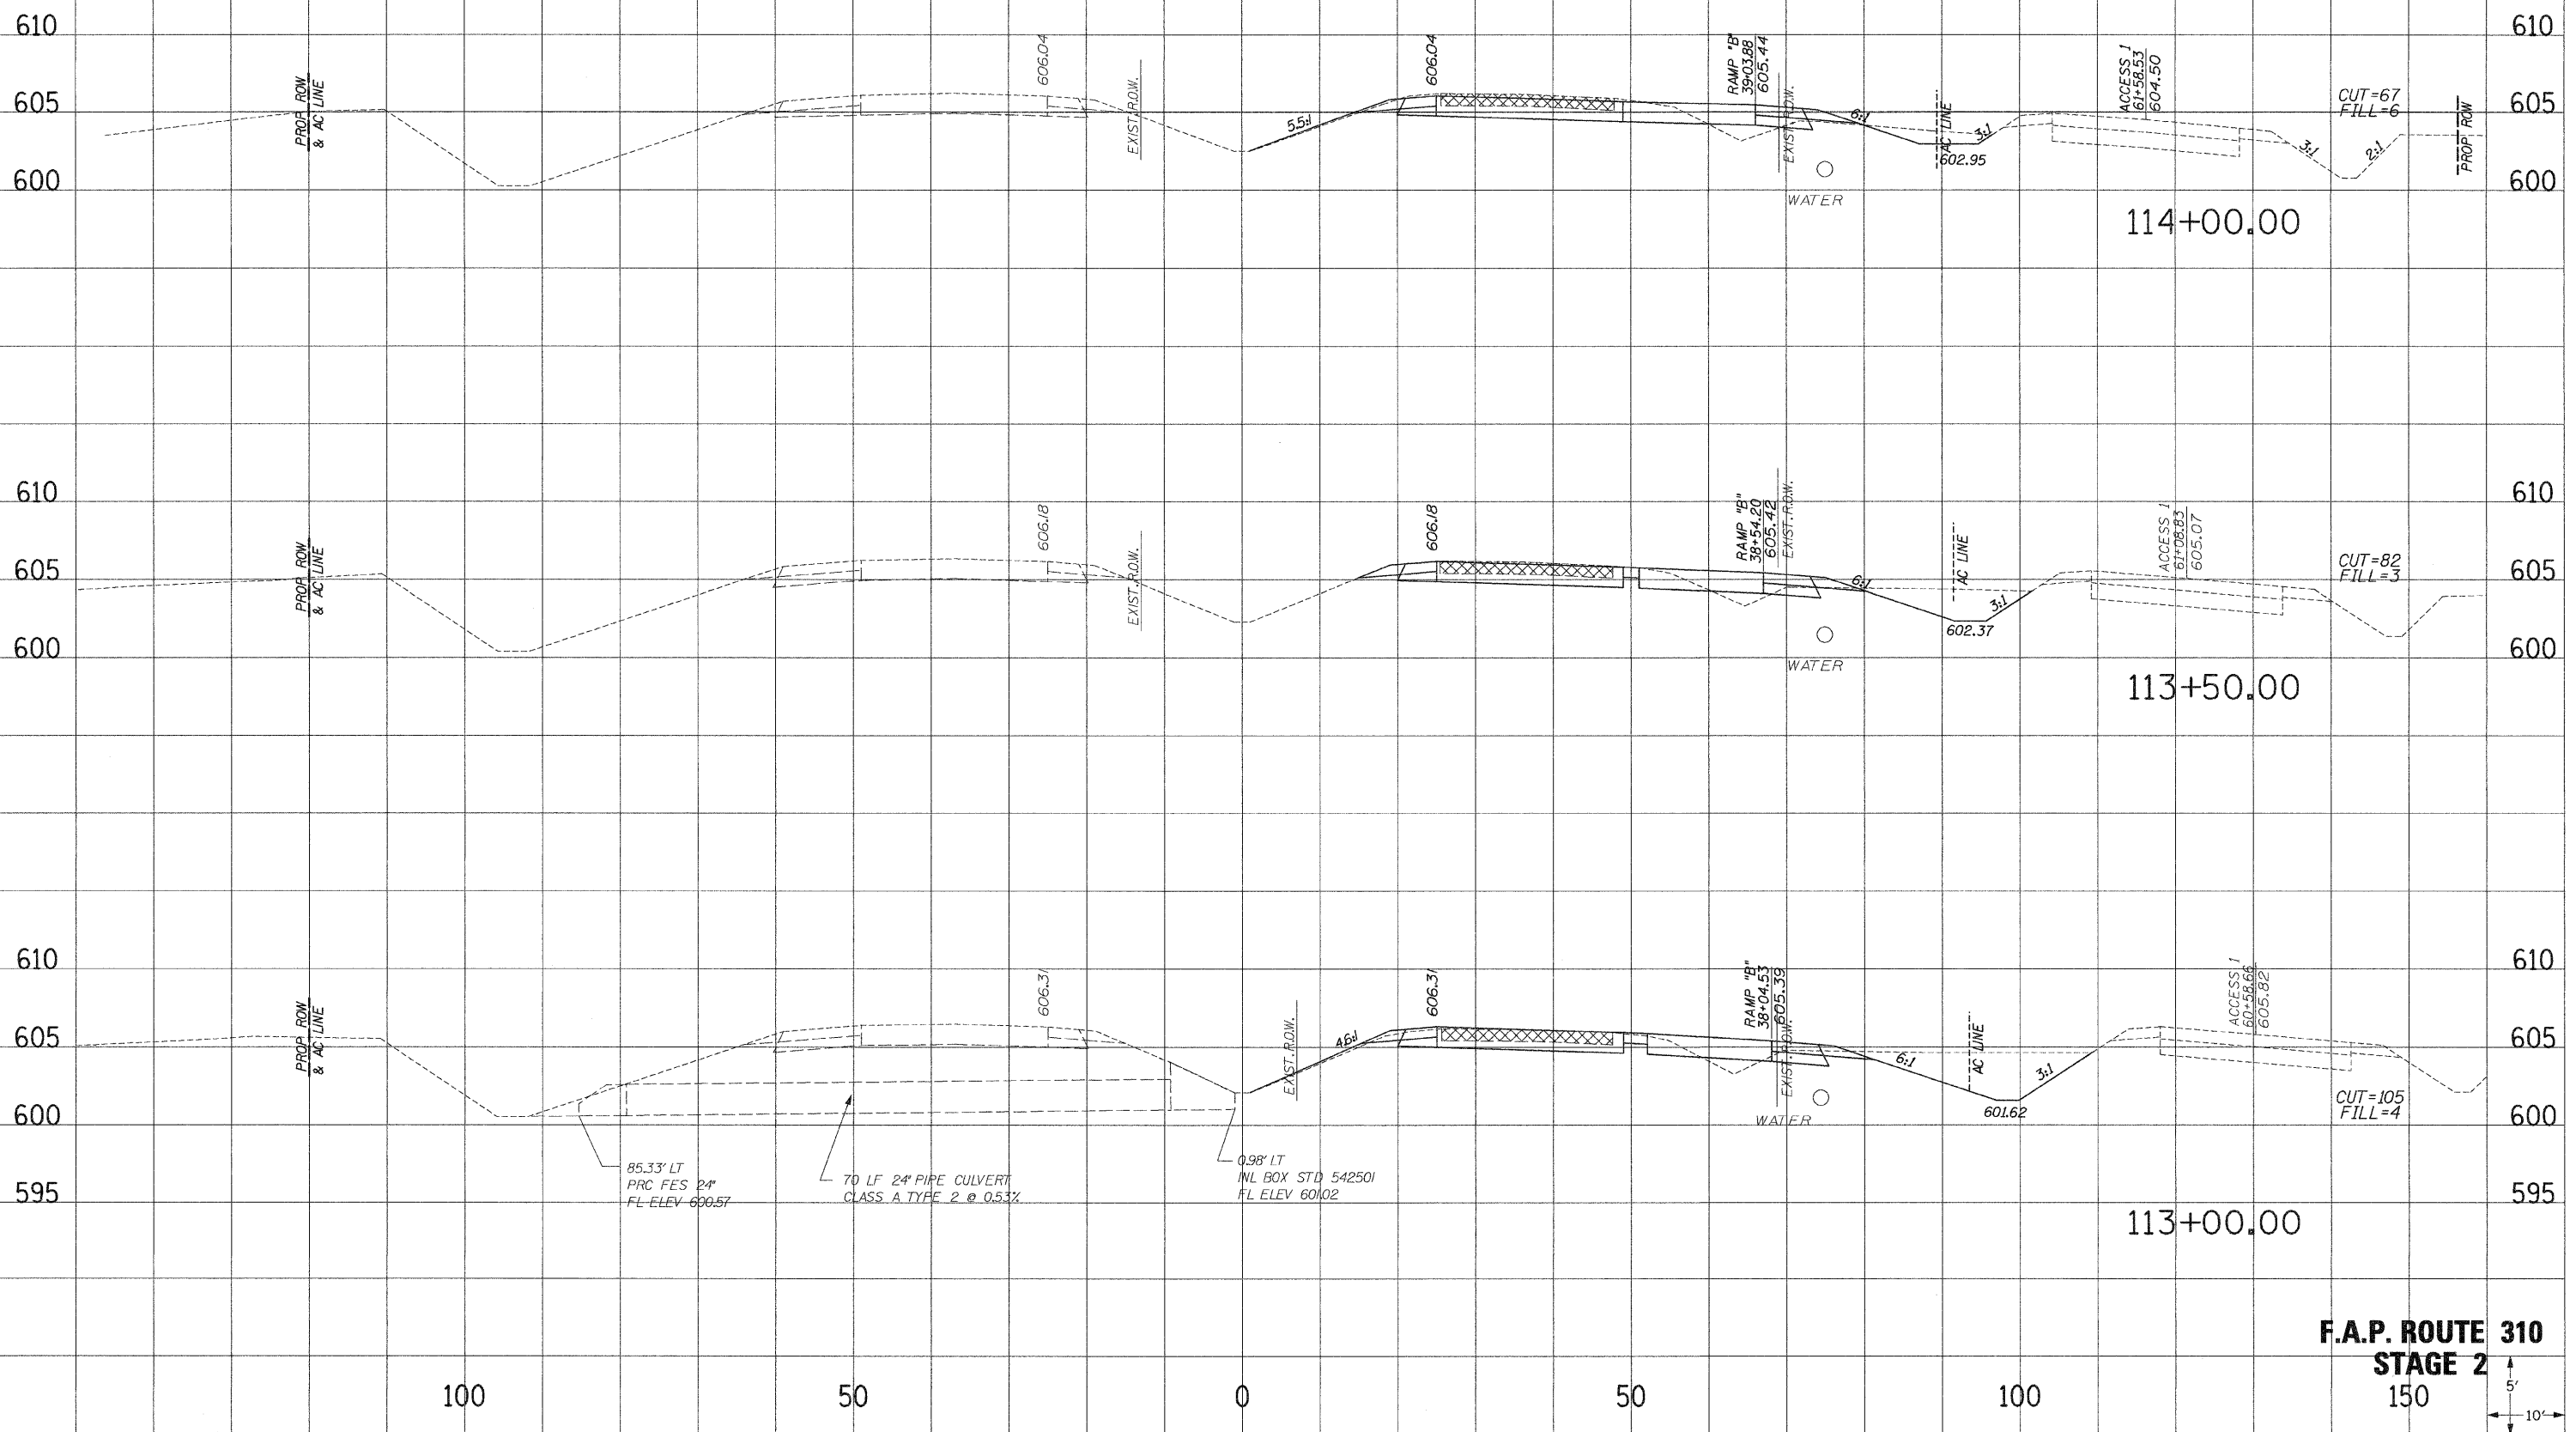

85.33' LT
PRC FES 24"
FL ELEV 600.57

70 LF 24" PIPE CULVERT
CLASS A TYPE 2 @ 0.53%

0.98' LT
INL BOX STD 542501
FL ELEV 601.02

**F.A.P. ROUTE 310
STAGE 2**

150

5'
10'

NO. _____
AREAS CHECKED _____
AREAS DATE _____
NOTE BOOK _____
SURVEIL _____

NO. _____
AREAS CHECKED _____
AREAS DATE _____
NOTE BOOK _____
SURVEIL _____

\\mskwy\apps\310_Stage2.dwg 16:27:03 2/27/2013 10:13:14 AM