


F. A. RTE.	SECTION	COUNTY	TOTAL SHEETS	SHEET NO.
310	60-16	MADISON	662	409
STA.		TO STA.		
FED. ROAD DIST. NO. 3		ILLINOIS	FED. AID PROJECT	
CONTRACT NO. 76311				

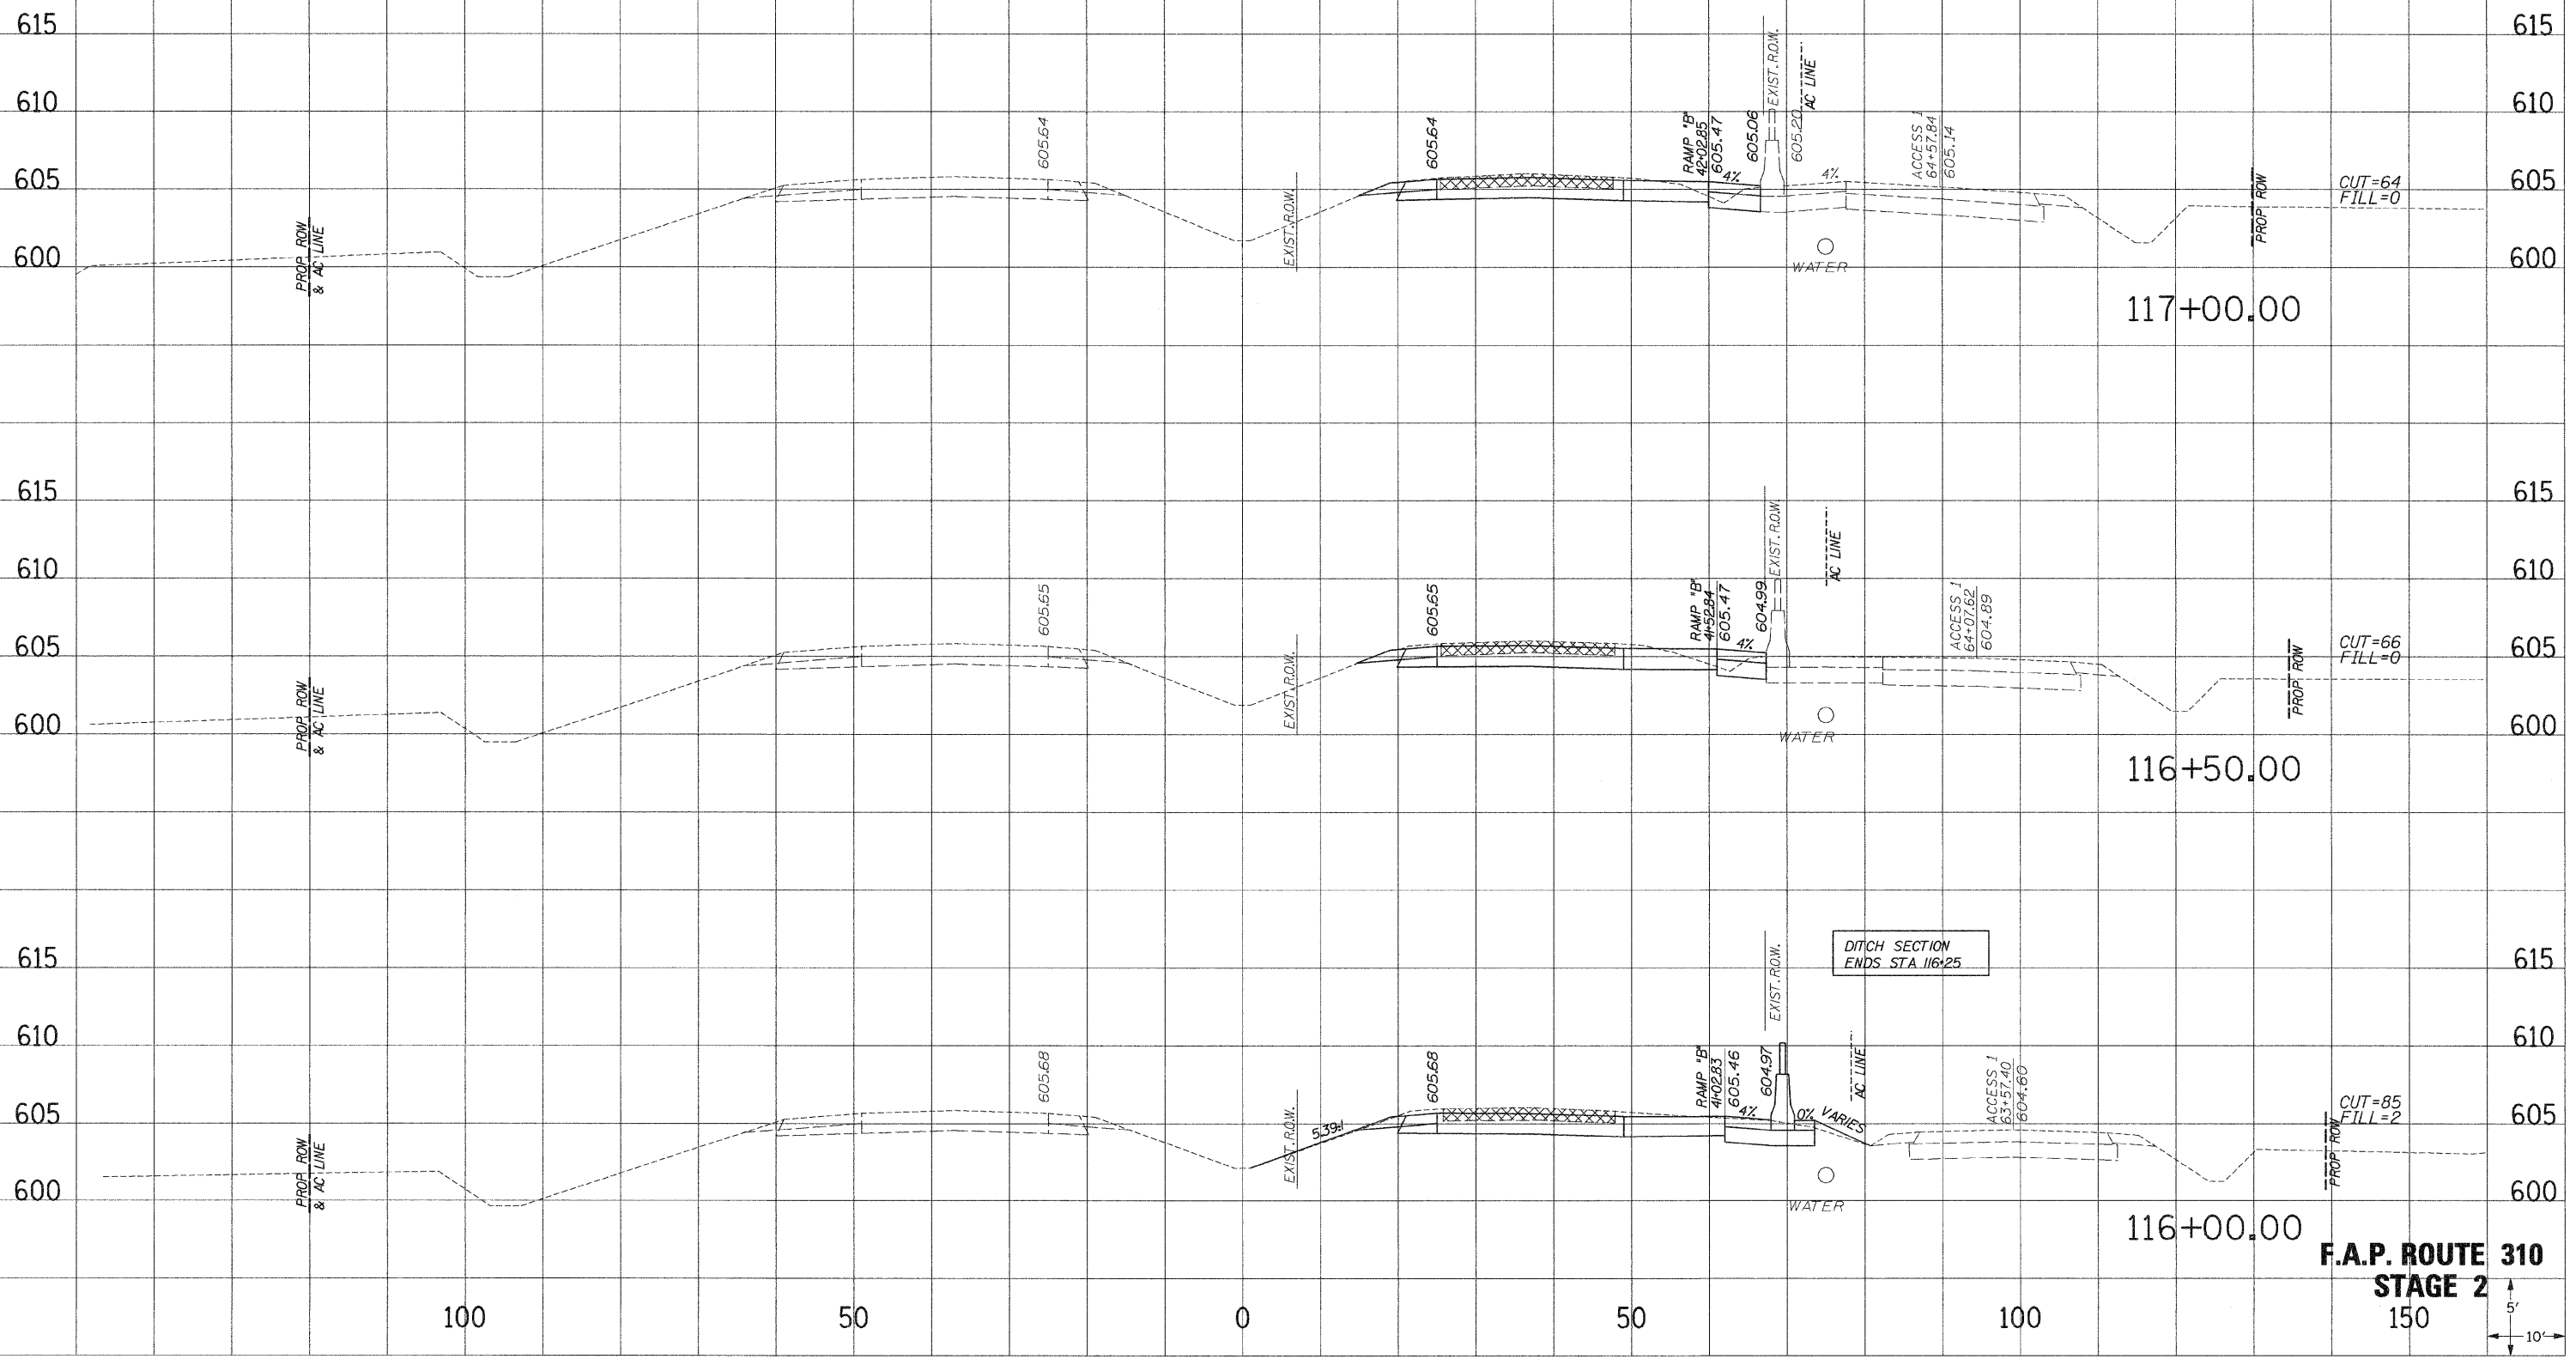

**F.A.P. ROUTE 310
STAGE 2**



DATE: PLOTTED: 11/15/06
 NOTE BOOK NO.: 11/15/06
 REVISIONS: 11/15/06
 AREAS CHECKED: 11/15/06

DATE: PLOTTED: 11/15/06
 NOTE BOOK NO.: 11/15/06
 REVISIONS: 11/15/06
 AREAS CHECKED: 11/15/06