



F. A. RTE.	SECTION	COUNTY	TOTAL SHEETS	SHEET NO.
310	60-16	MADISON	662	410
STA.		TO STA.		
FED. ROAD DIST. NO. 3		ELLIMES	FED. AID PROJECT	
CONTRACT NO. 76311				

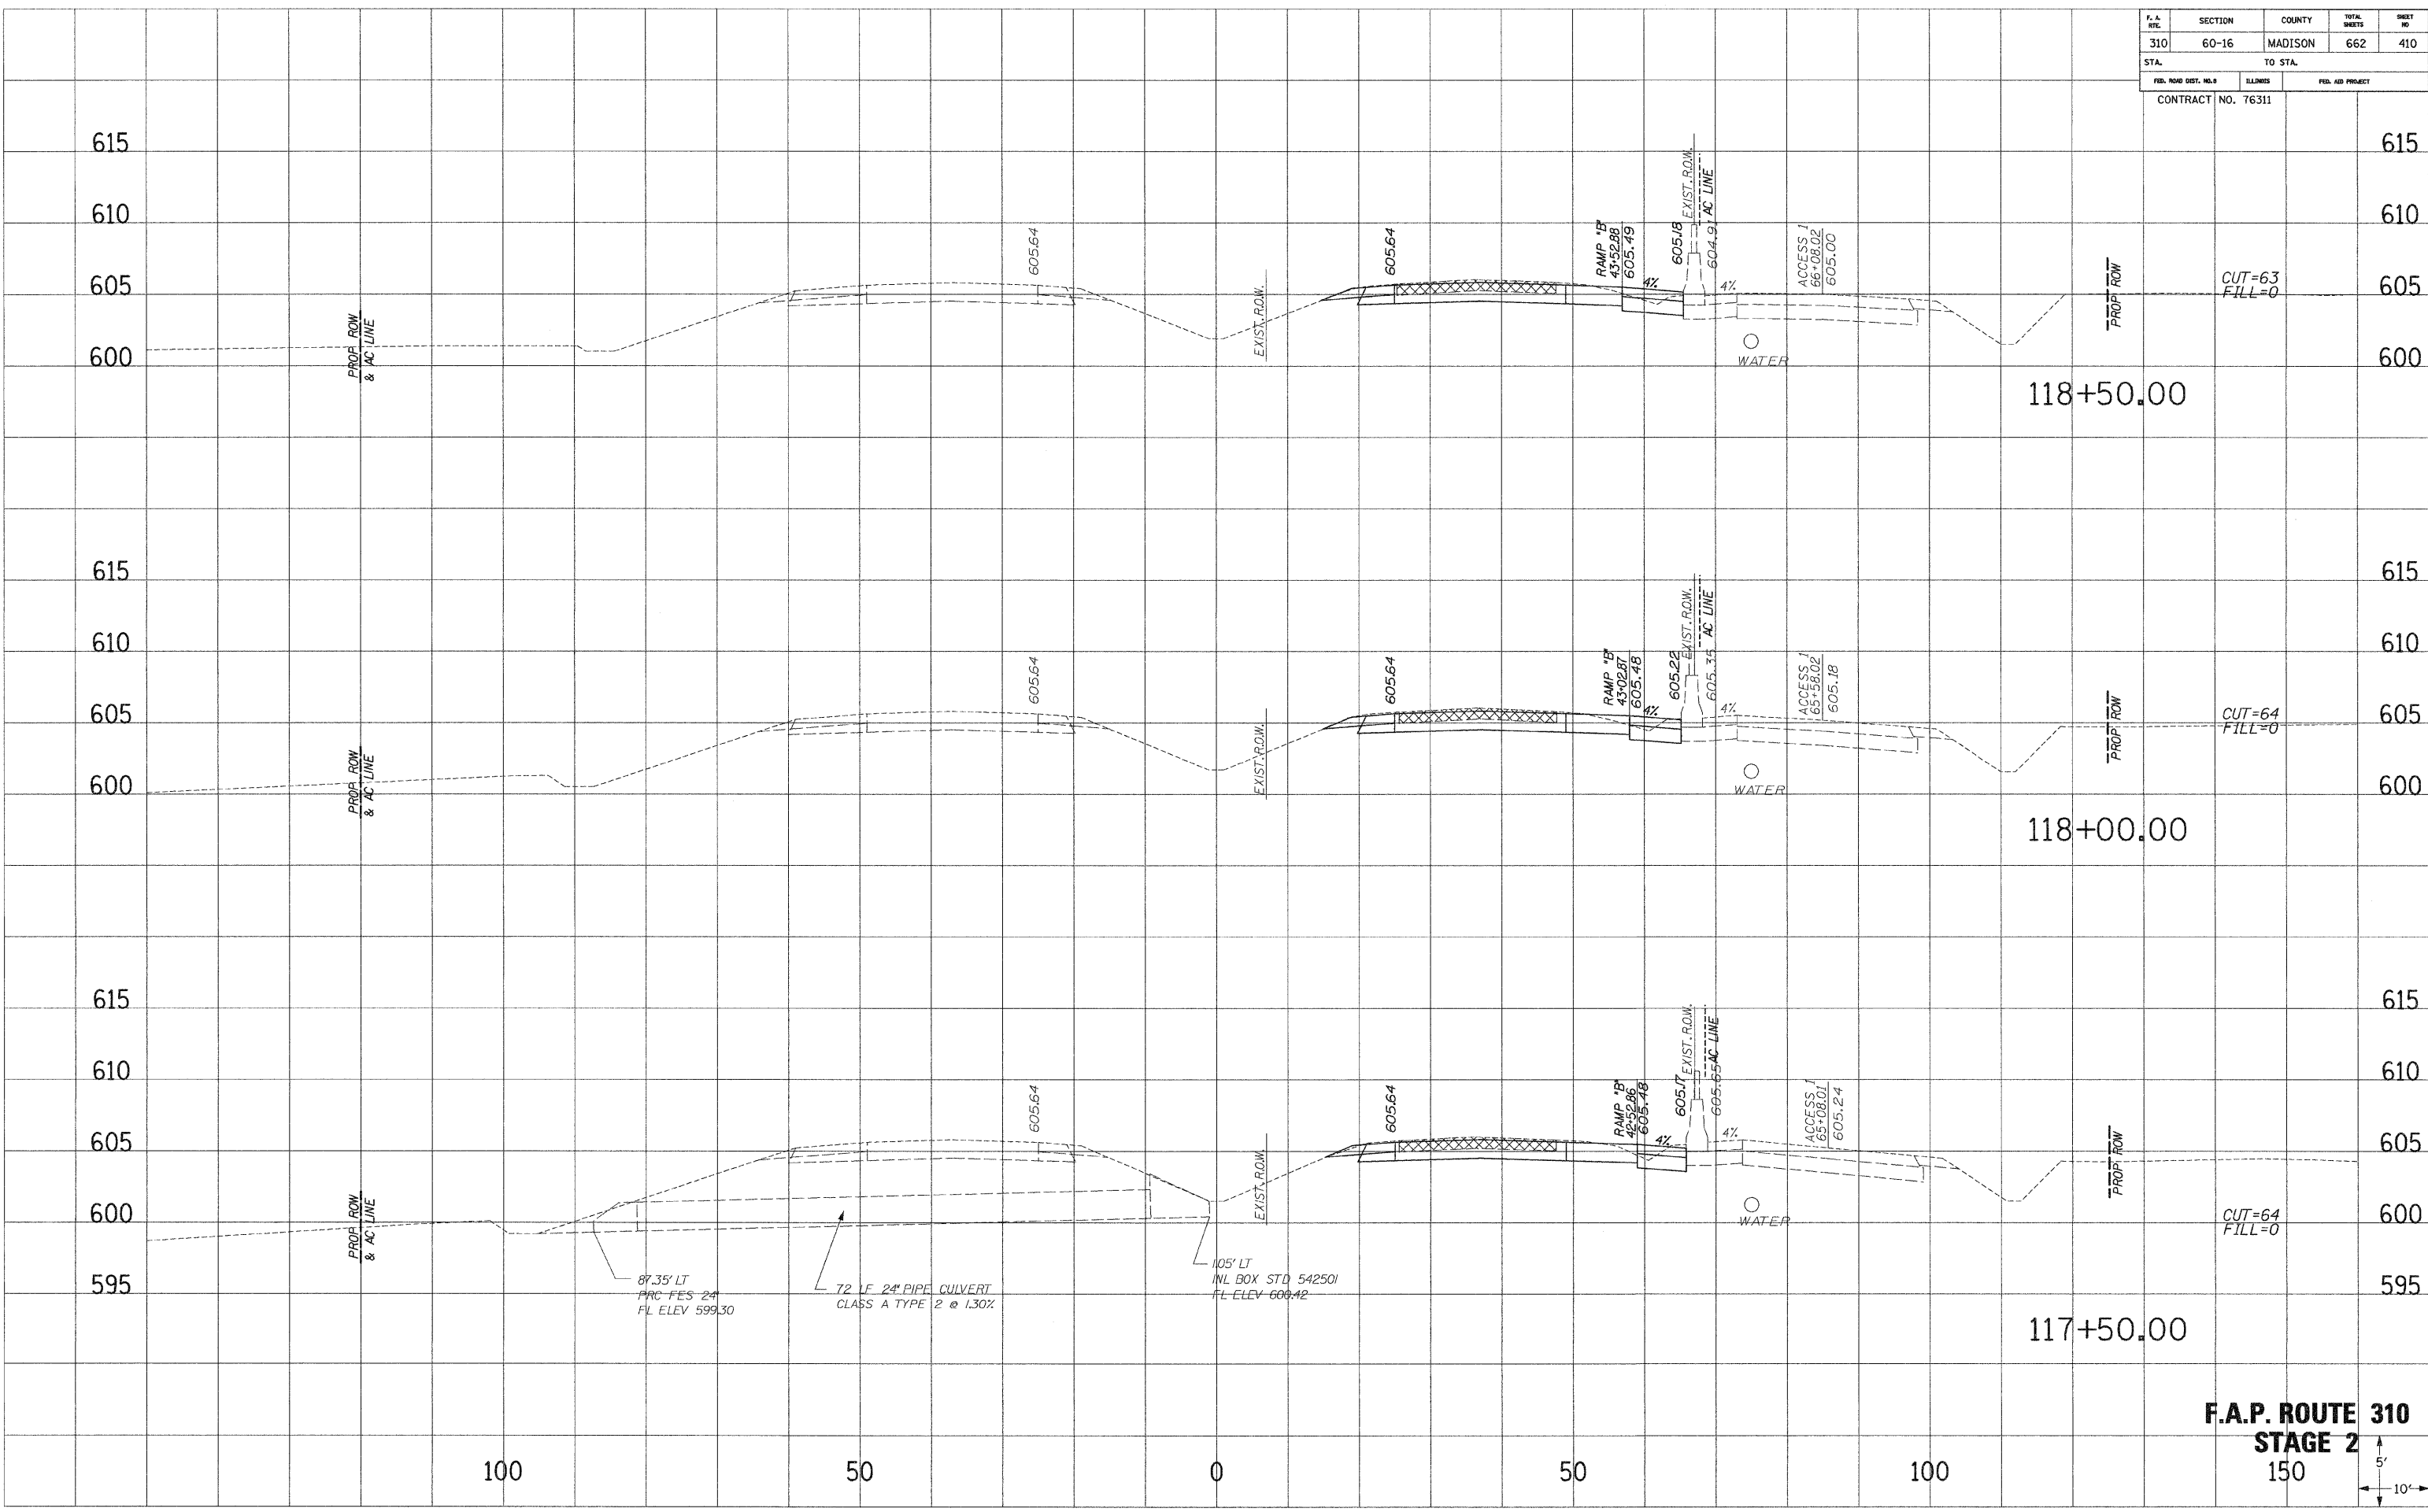

**F.A.P. ROUTE 310
STAGE 2**

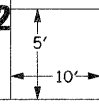

DATE PLOTTED: 11/11/2009
 NOTE BOOK NO.:
 AREAS CHECKED:

DATE PLOTTED: 11/11/2009
 NOTE BOOK NO.:
 AREAS CHECKED: