


F. A. RTE.	SECTION	COUNTY	TOTAL SHEETS	SHEET NO.
310	60-16	MADISON	662	419
STA.		TO STA.		
FED. ROAD DIST. NO. 8		ELLIPSES	FED. AID PROJECT	
CONTRACT NO. 76311				

SURVEIL PLOTTED  
 NOTE BOOK NO. \_\_\_\_\_  
 PLATE NO. \_\_\_\_\_  
 AREAS CHECKED \_\_\_\_\_

SURVEIL PLOTTED  
 NOTE BOOK NO. \_\_\_\_\_  
 PLATE NO. \_\_\_\_\_  
 AREAS CHECKED \_\_\_\_\_

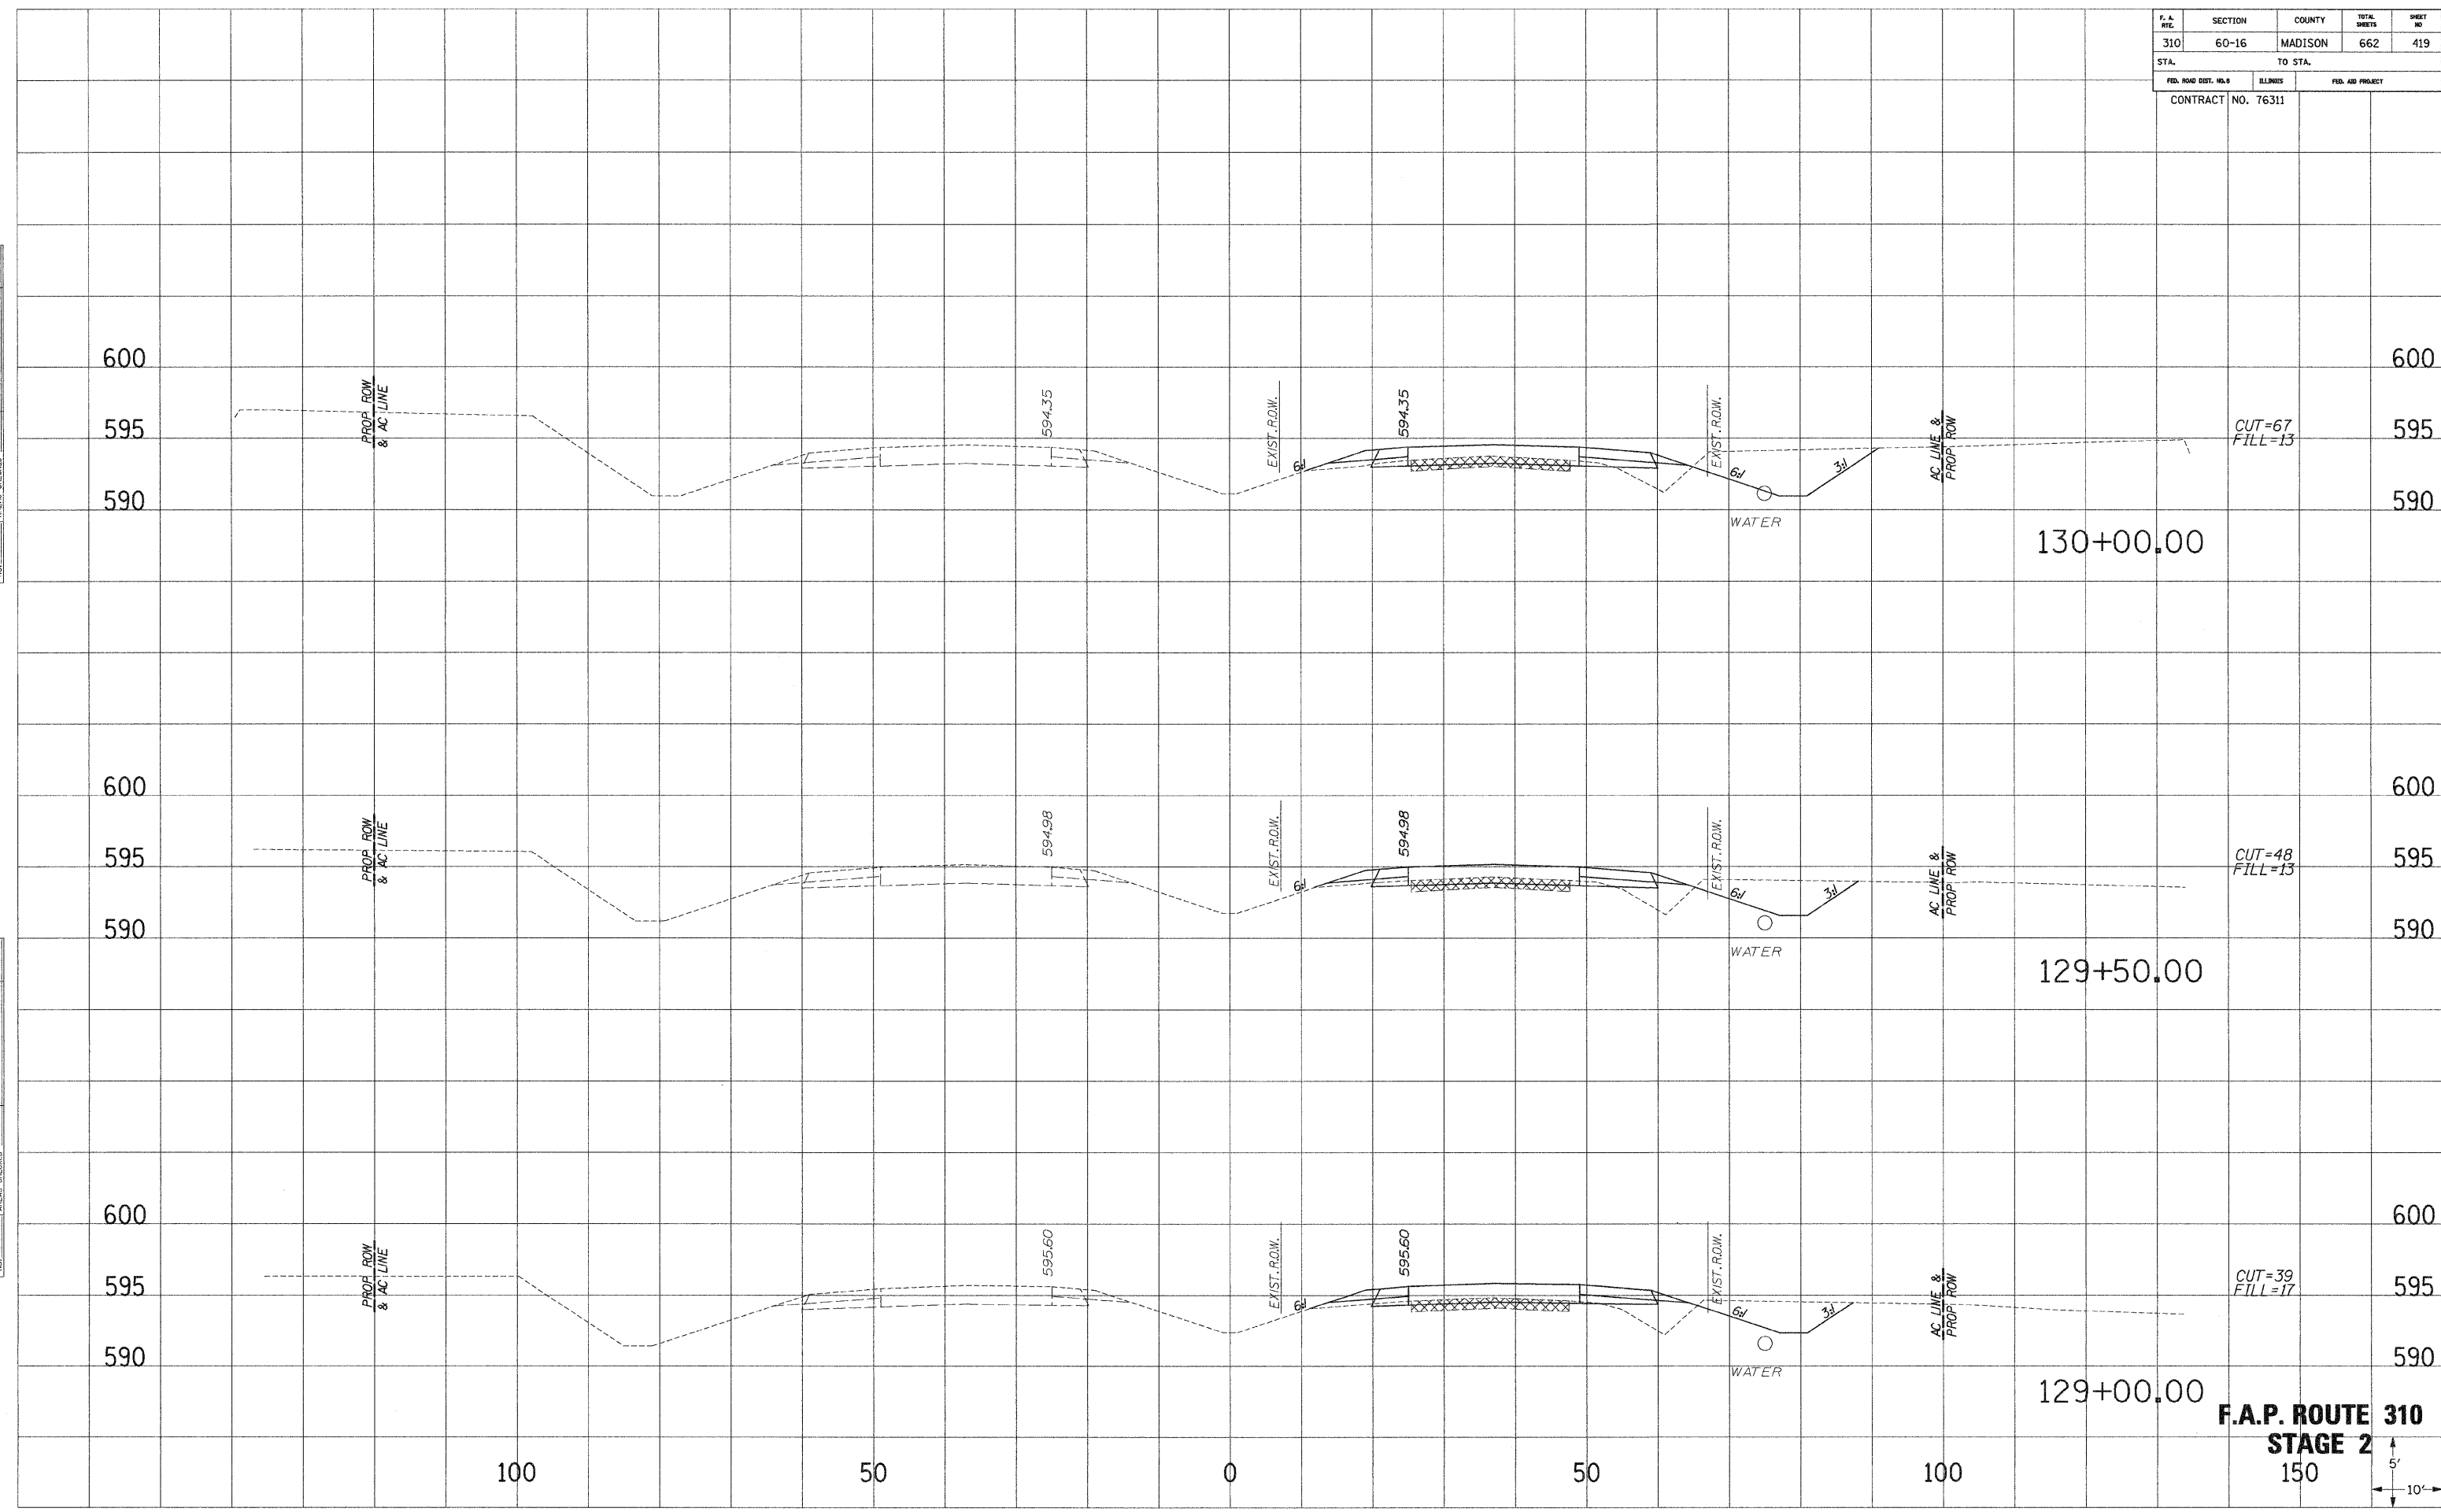

**F.A.P. ROUTE 310**  
**STAGE 2**  
 150  
 5'  
 10'