


F.A. NO.	SECTION	COUNTY	TOTAL SHEETS	SHEET NO.
310	60-16	MADISON	662	421
STA.		TO STA.		
FED. ROAD DIST. NO. 3		ILLINOIS	FED. AID PROJECT	
CONTRACT NO. 76311				

SHEET PLOTTED
 NOTE BOOK NO. _____
 AREAS CHECKED

SHEET PLOTTED
 NOTE BOOK NO. _____
 AREAS CHECKED

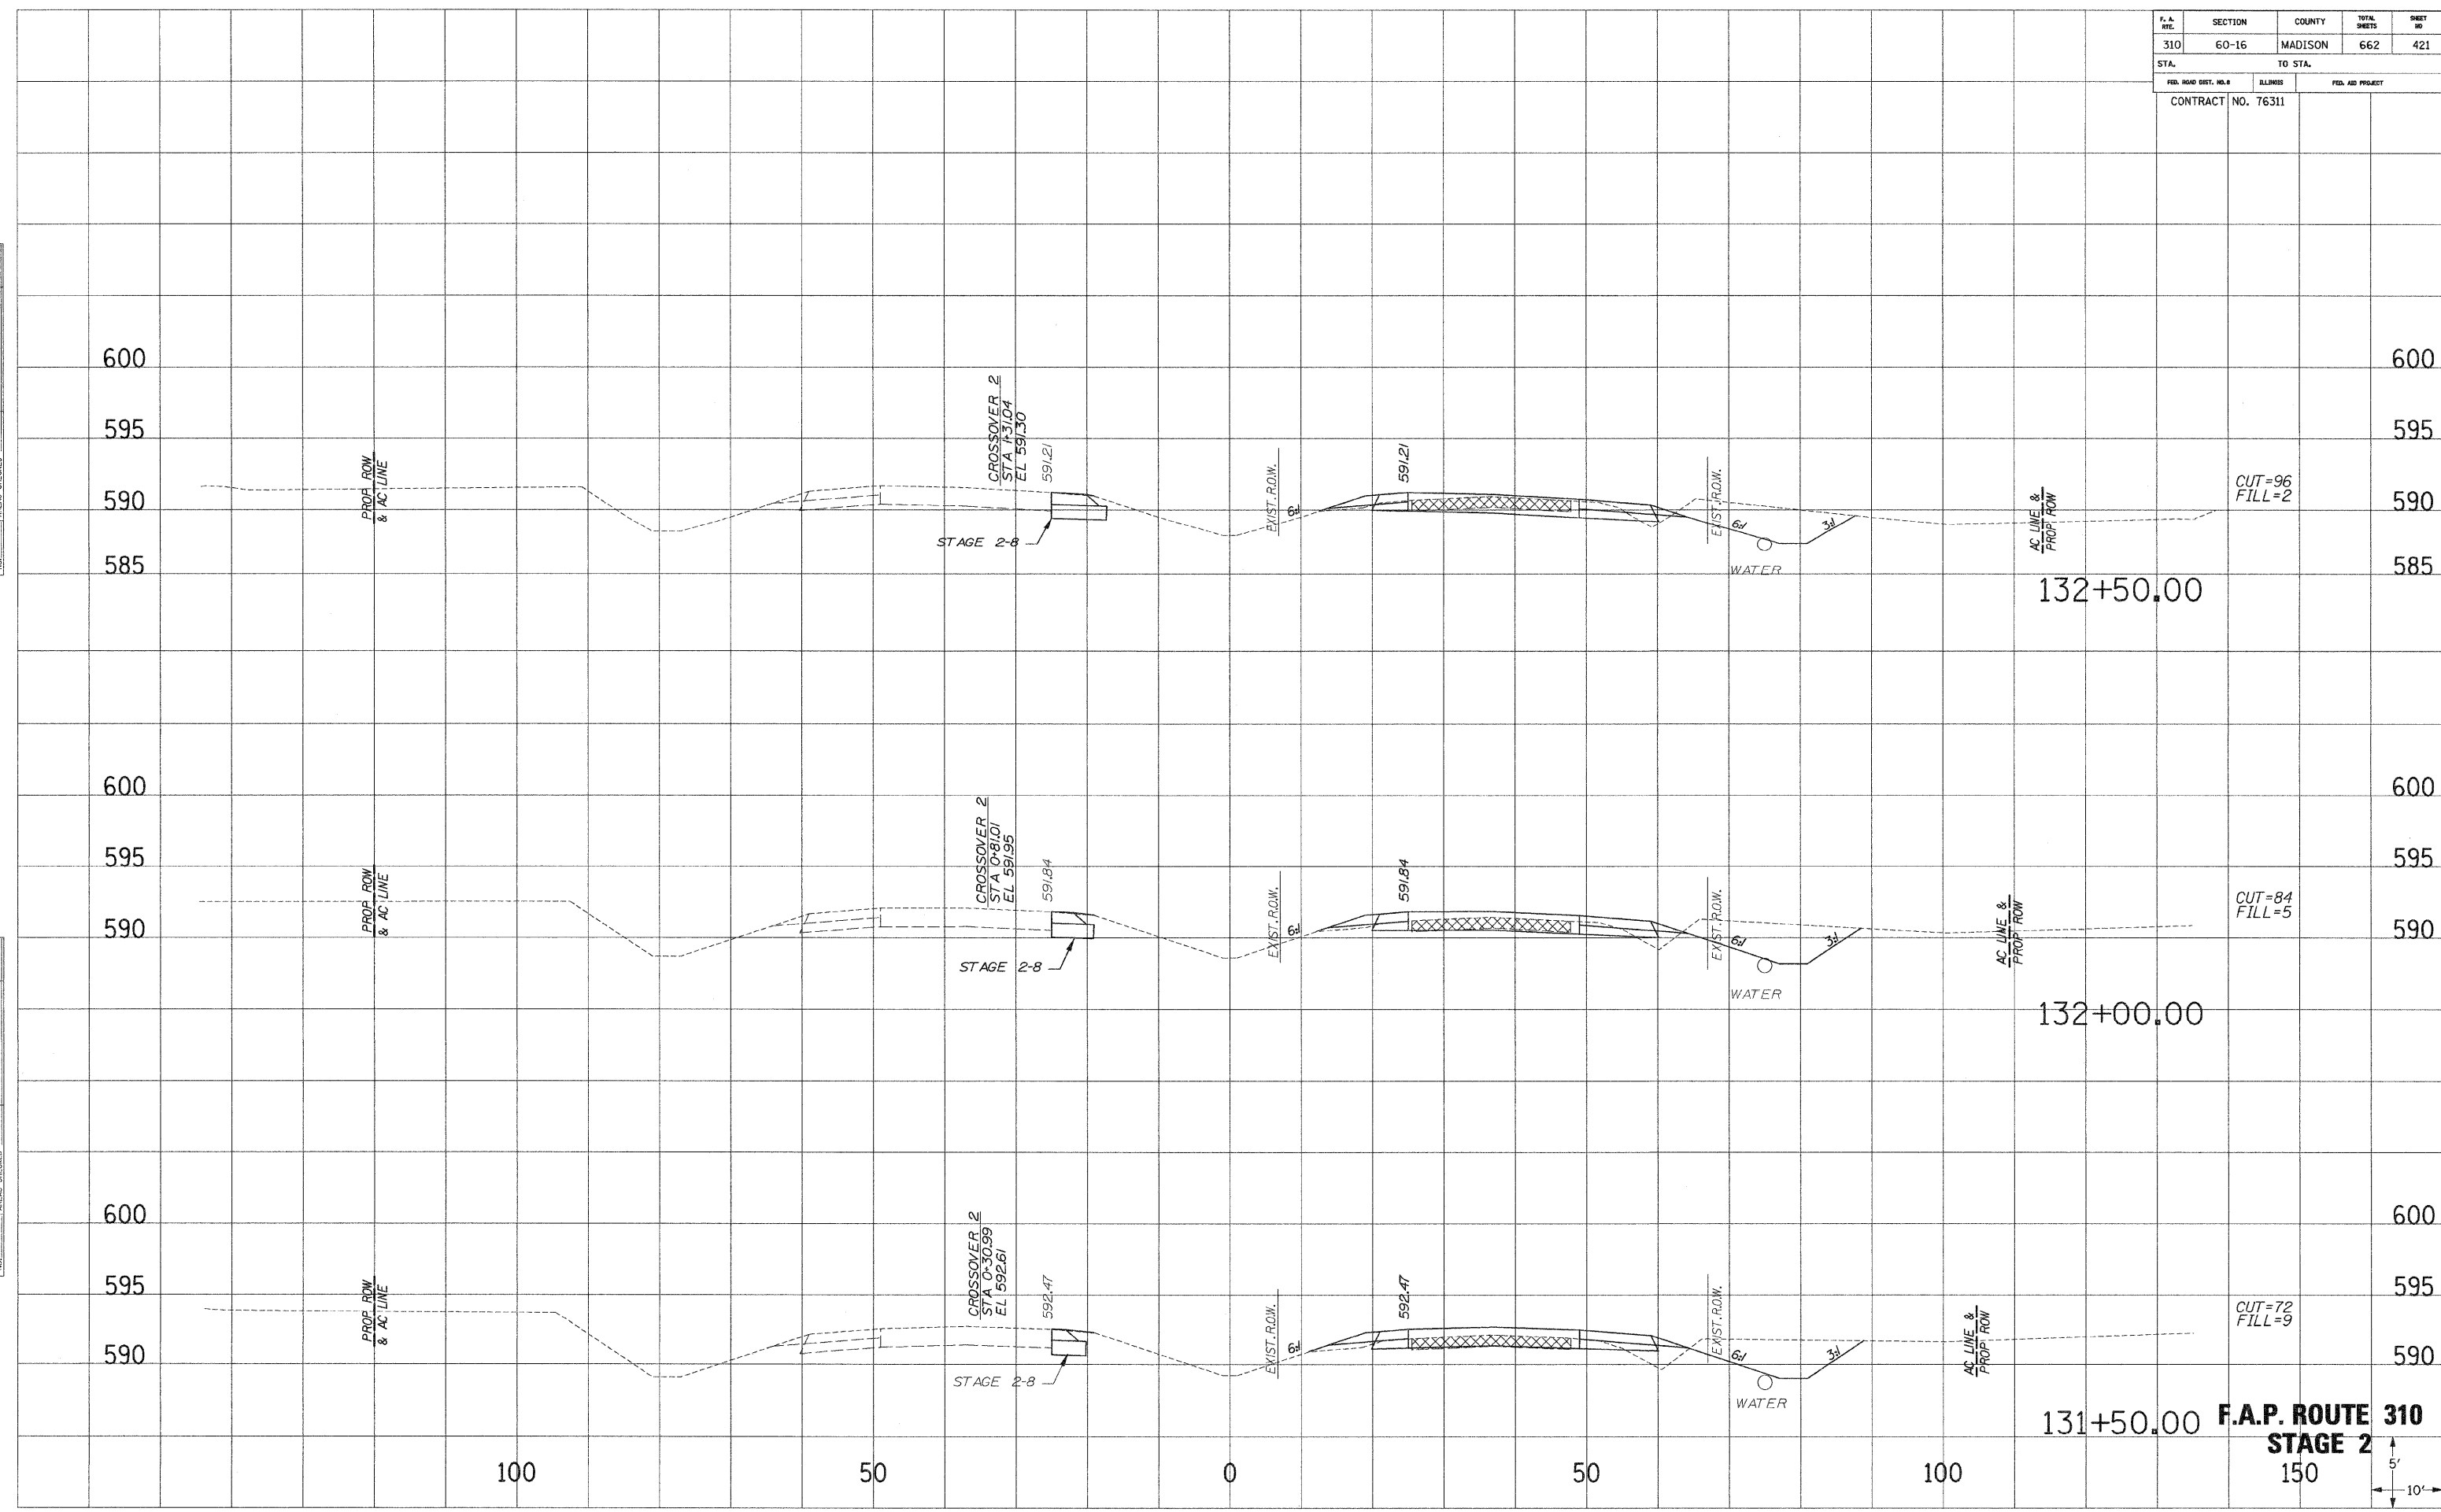

**F.A.P. ROUTE 310
STAGE 2**

