


F. A. RTE.	SECTION	COUNTY	TOTAL SHEETS	SHEET NO.
310	60-16	MADISON	662	426
STA.		TO STA.		
FED. ROAD DIST. NO. 3		ELLINGS	FED. AID PROJECT	
CONTRACT NO. 76311				

SURVEIL PLOTTED
 NOTE BOOK NO. 100
 DATE 11/11/03
 AREAS CHECKED

SURVEIL PLOTTED
 NOTE BOOK NO. 100
 DATE 11/11/03
 AREAS CHECKED

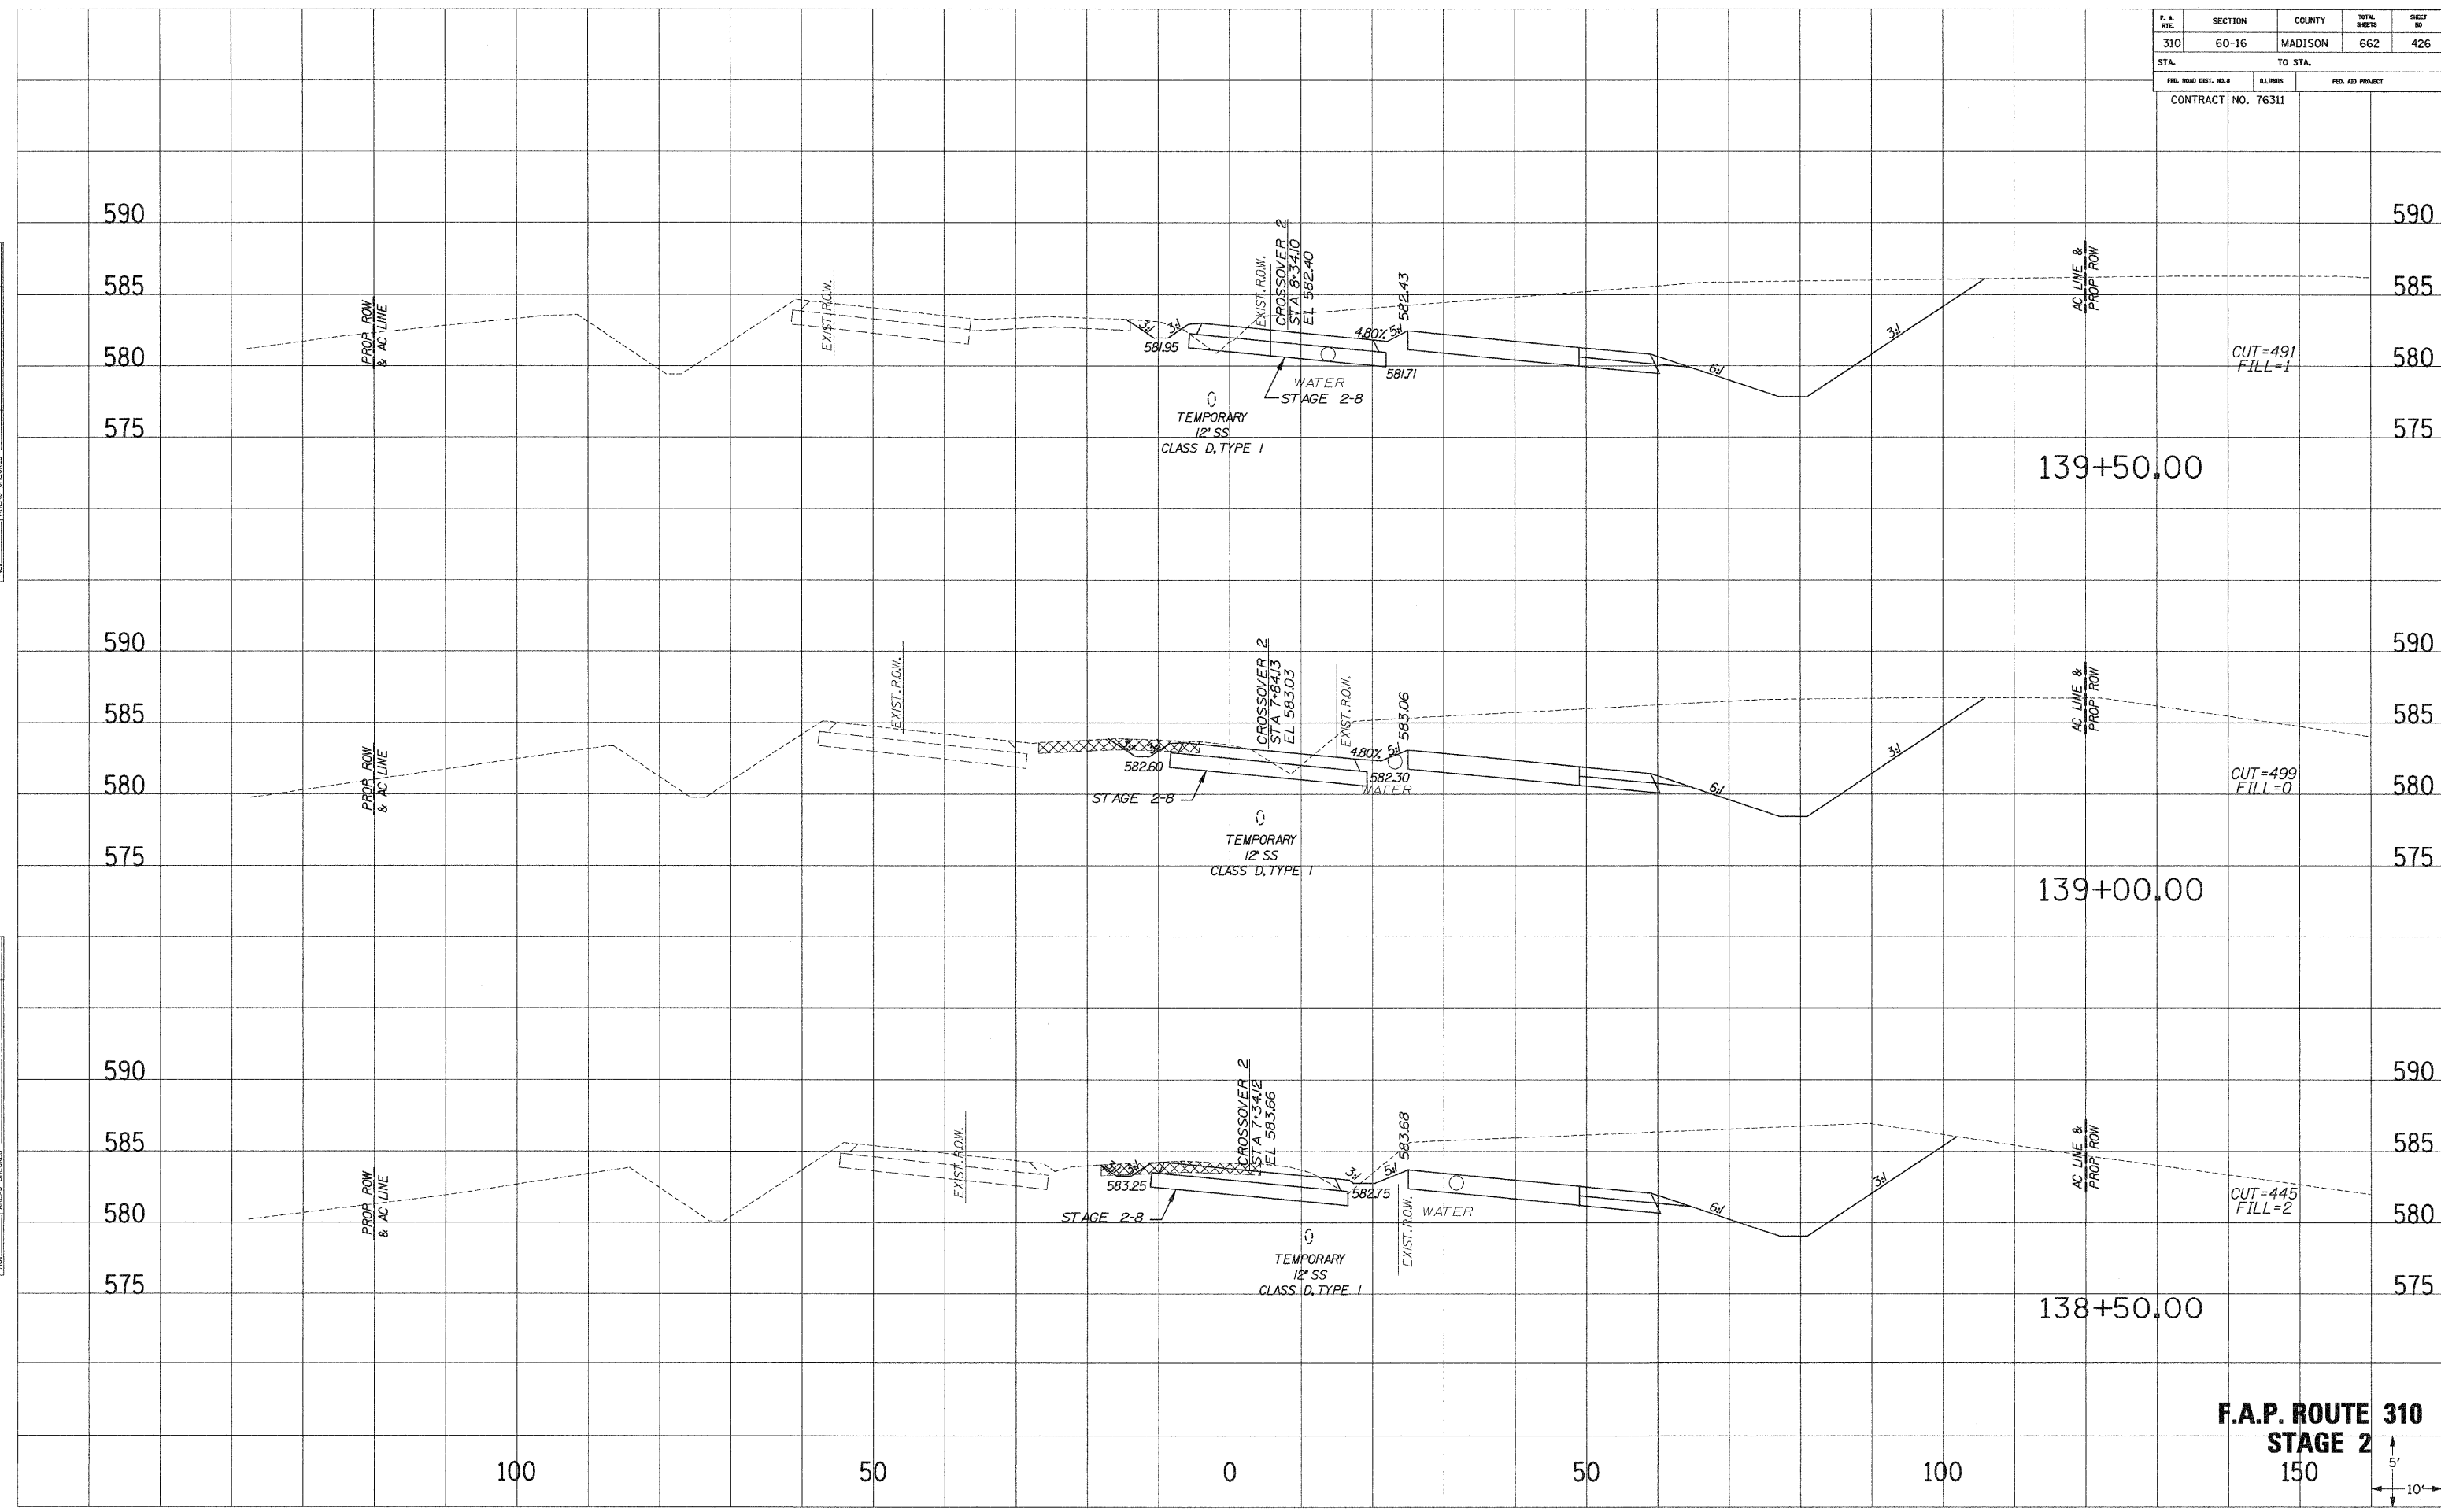

F.A.P. ROUTE 310
STAGE 2
 150
 5'
 10'