


F. & A. RTE.	SECTION	COUNTY	TOTAL SHEETS	SHEET NO.
310	60-16	MADISON	662	429
STA.		TO STA.		
FED. ROAD DIST. NO. 3		ILLINOIS	FED. AID PROJECT	
CONTRACT NO. 76311				

SURVEY PLOTTED  
 NOTE BOOK  
 DATE  
 AREAS CHECKED

SURVEY PLOTTED  
 NOTE BOOK  
 DATE  
 AREAS CHECKED

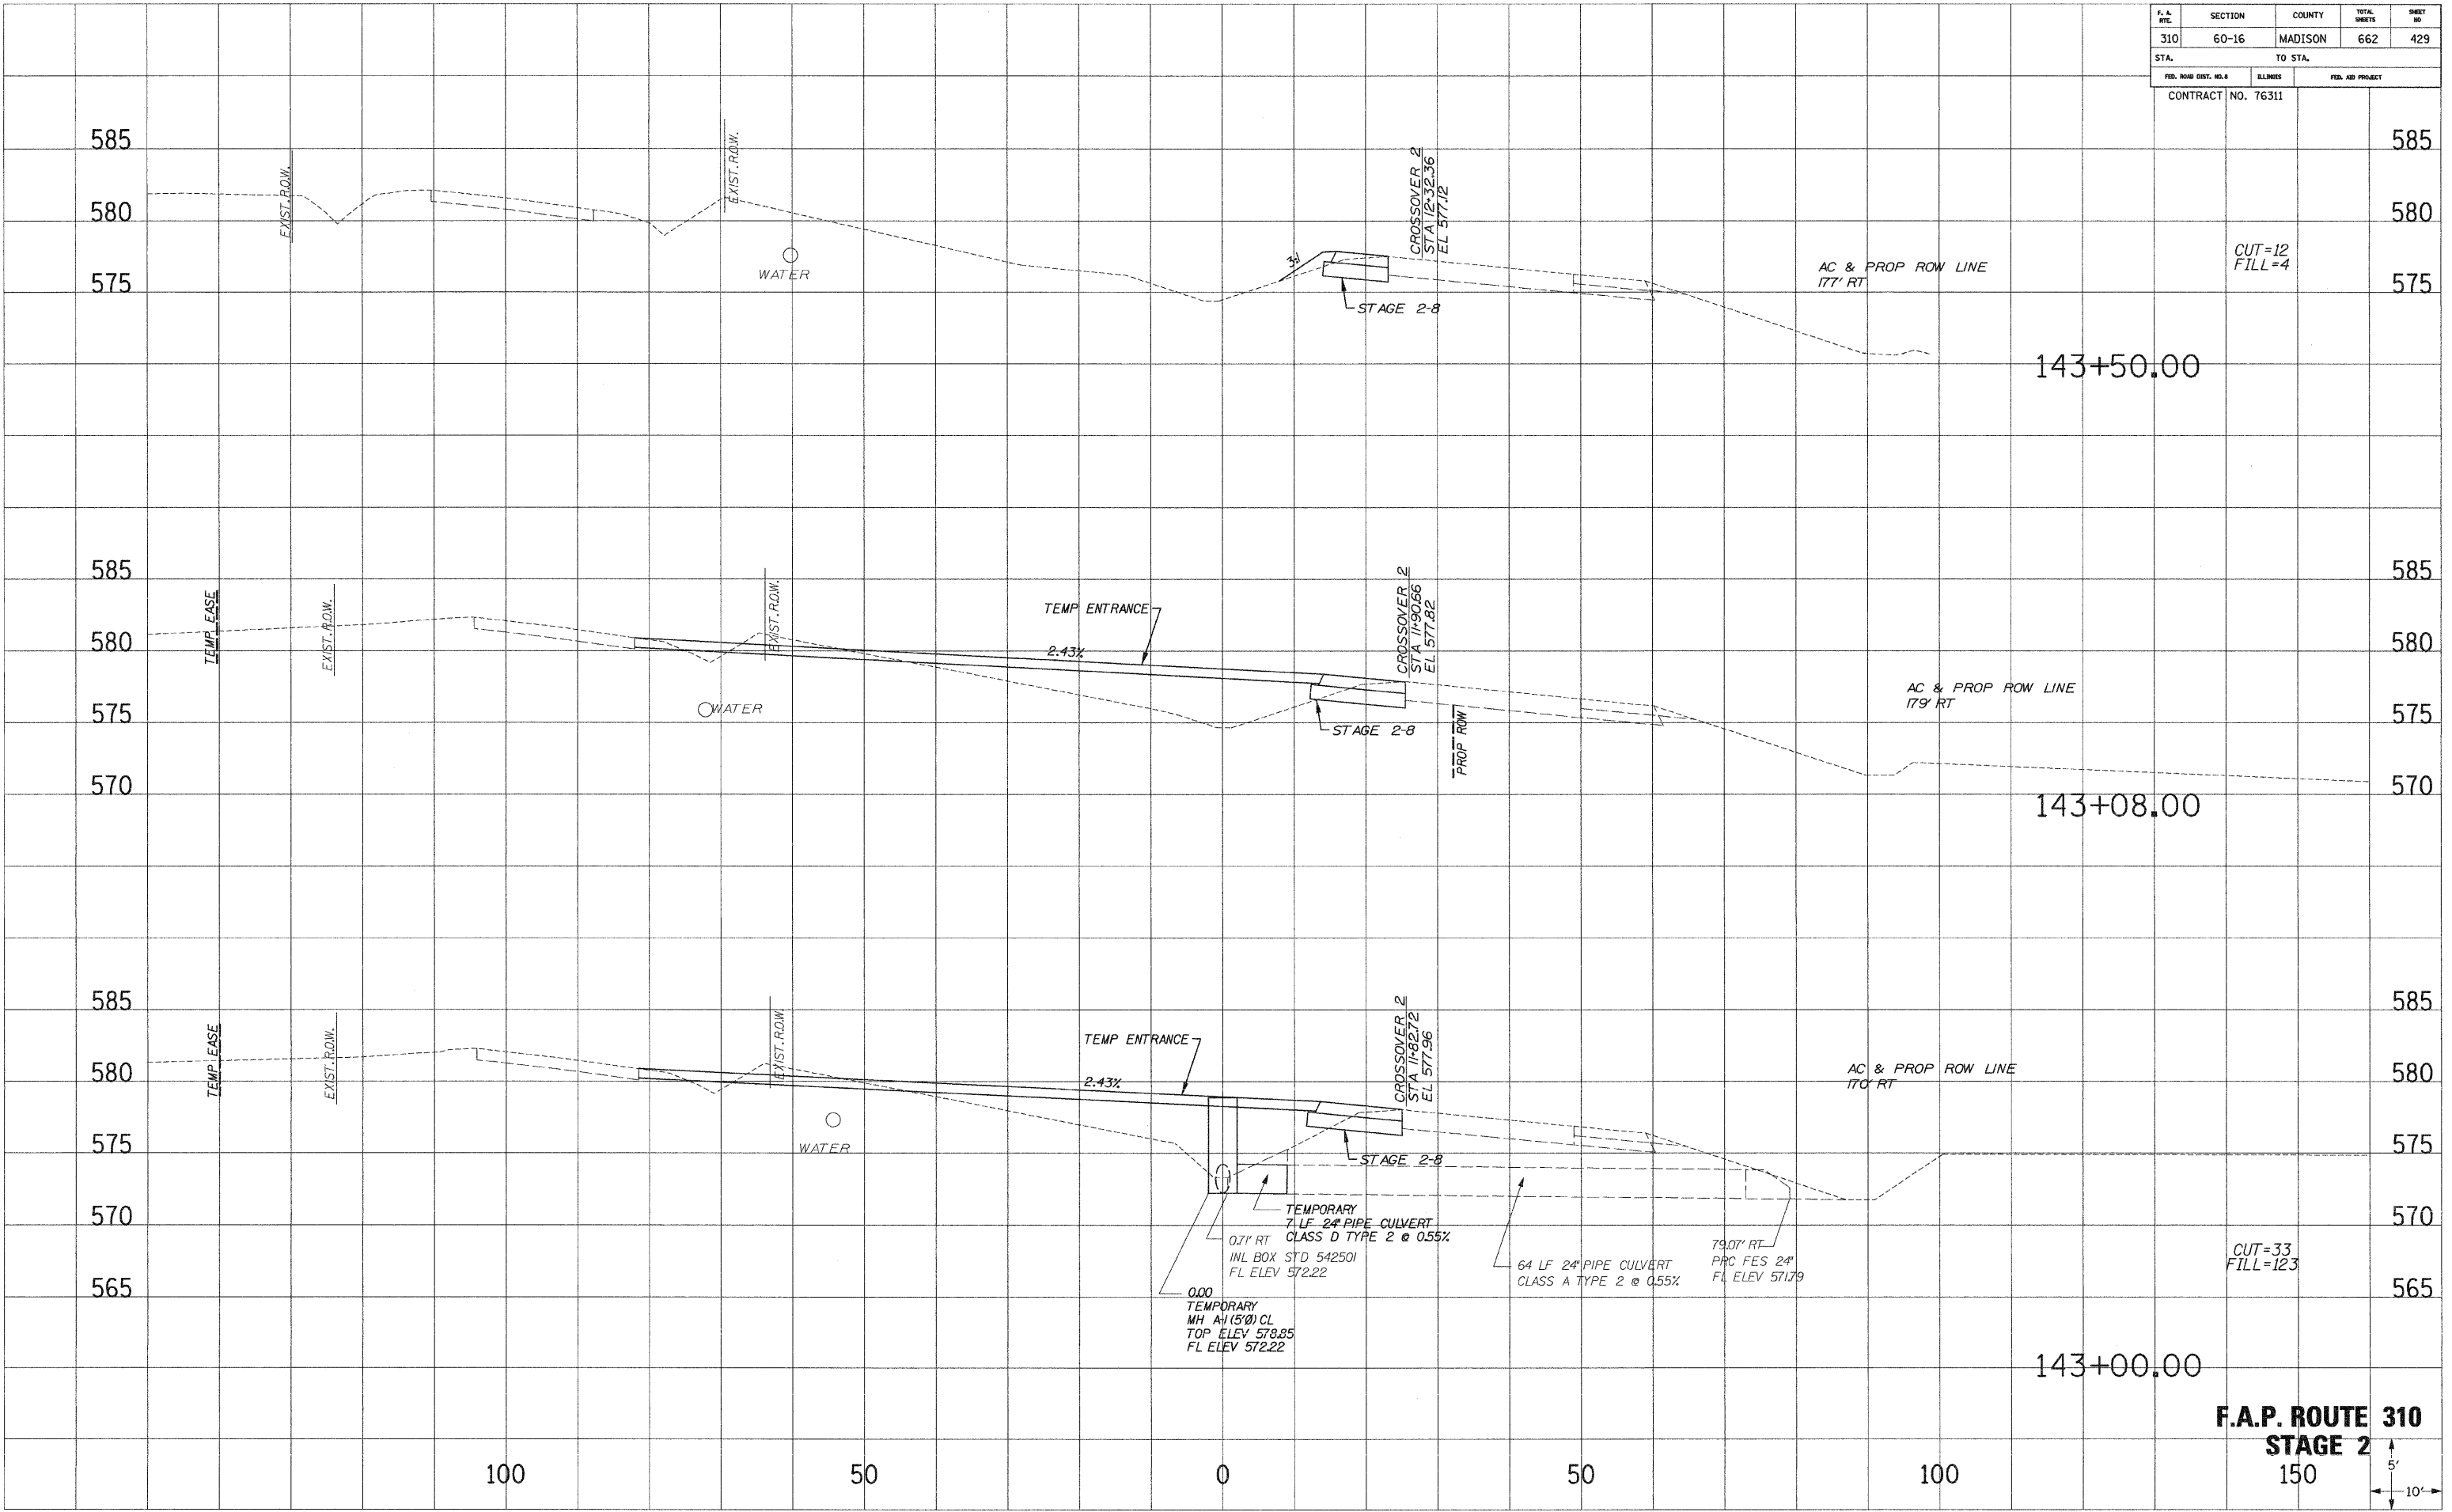

585

580

575

143+50.00

585

580

575

570

143+08.00

585

580

575

570

565

143+00.00

CUT=33  
FILL=123

**F.A.P. ROUTE 310**  
**STAGE 2**



100

50

0

50

100

150