


F. A. Rte.	SECTION	COUNTY	TOTAL SHEETS	SHEET NO.
310	60-16	MADISON	662	438
STA.		TO STA.		
FED. ROAD DIST. NO. 9		ILLINOIS	FED. AID PROJECT	
		CONTRACT NO. 76311		

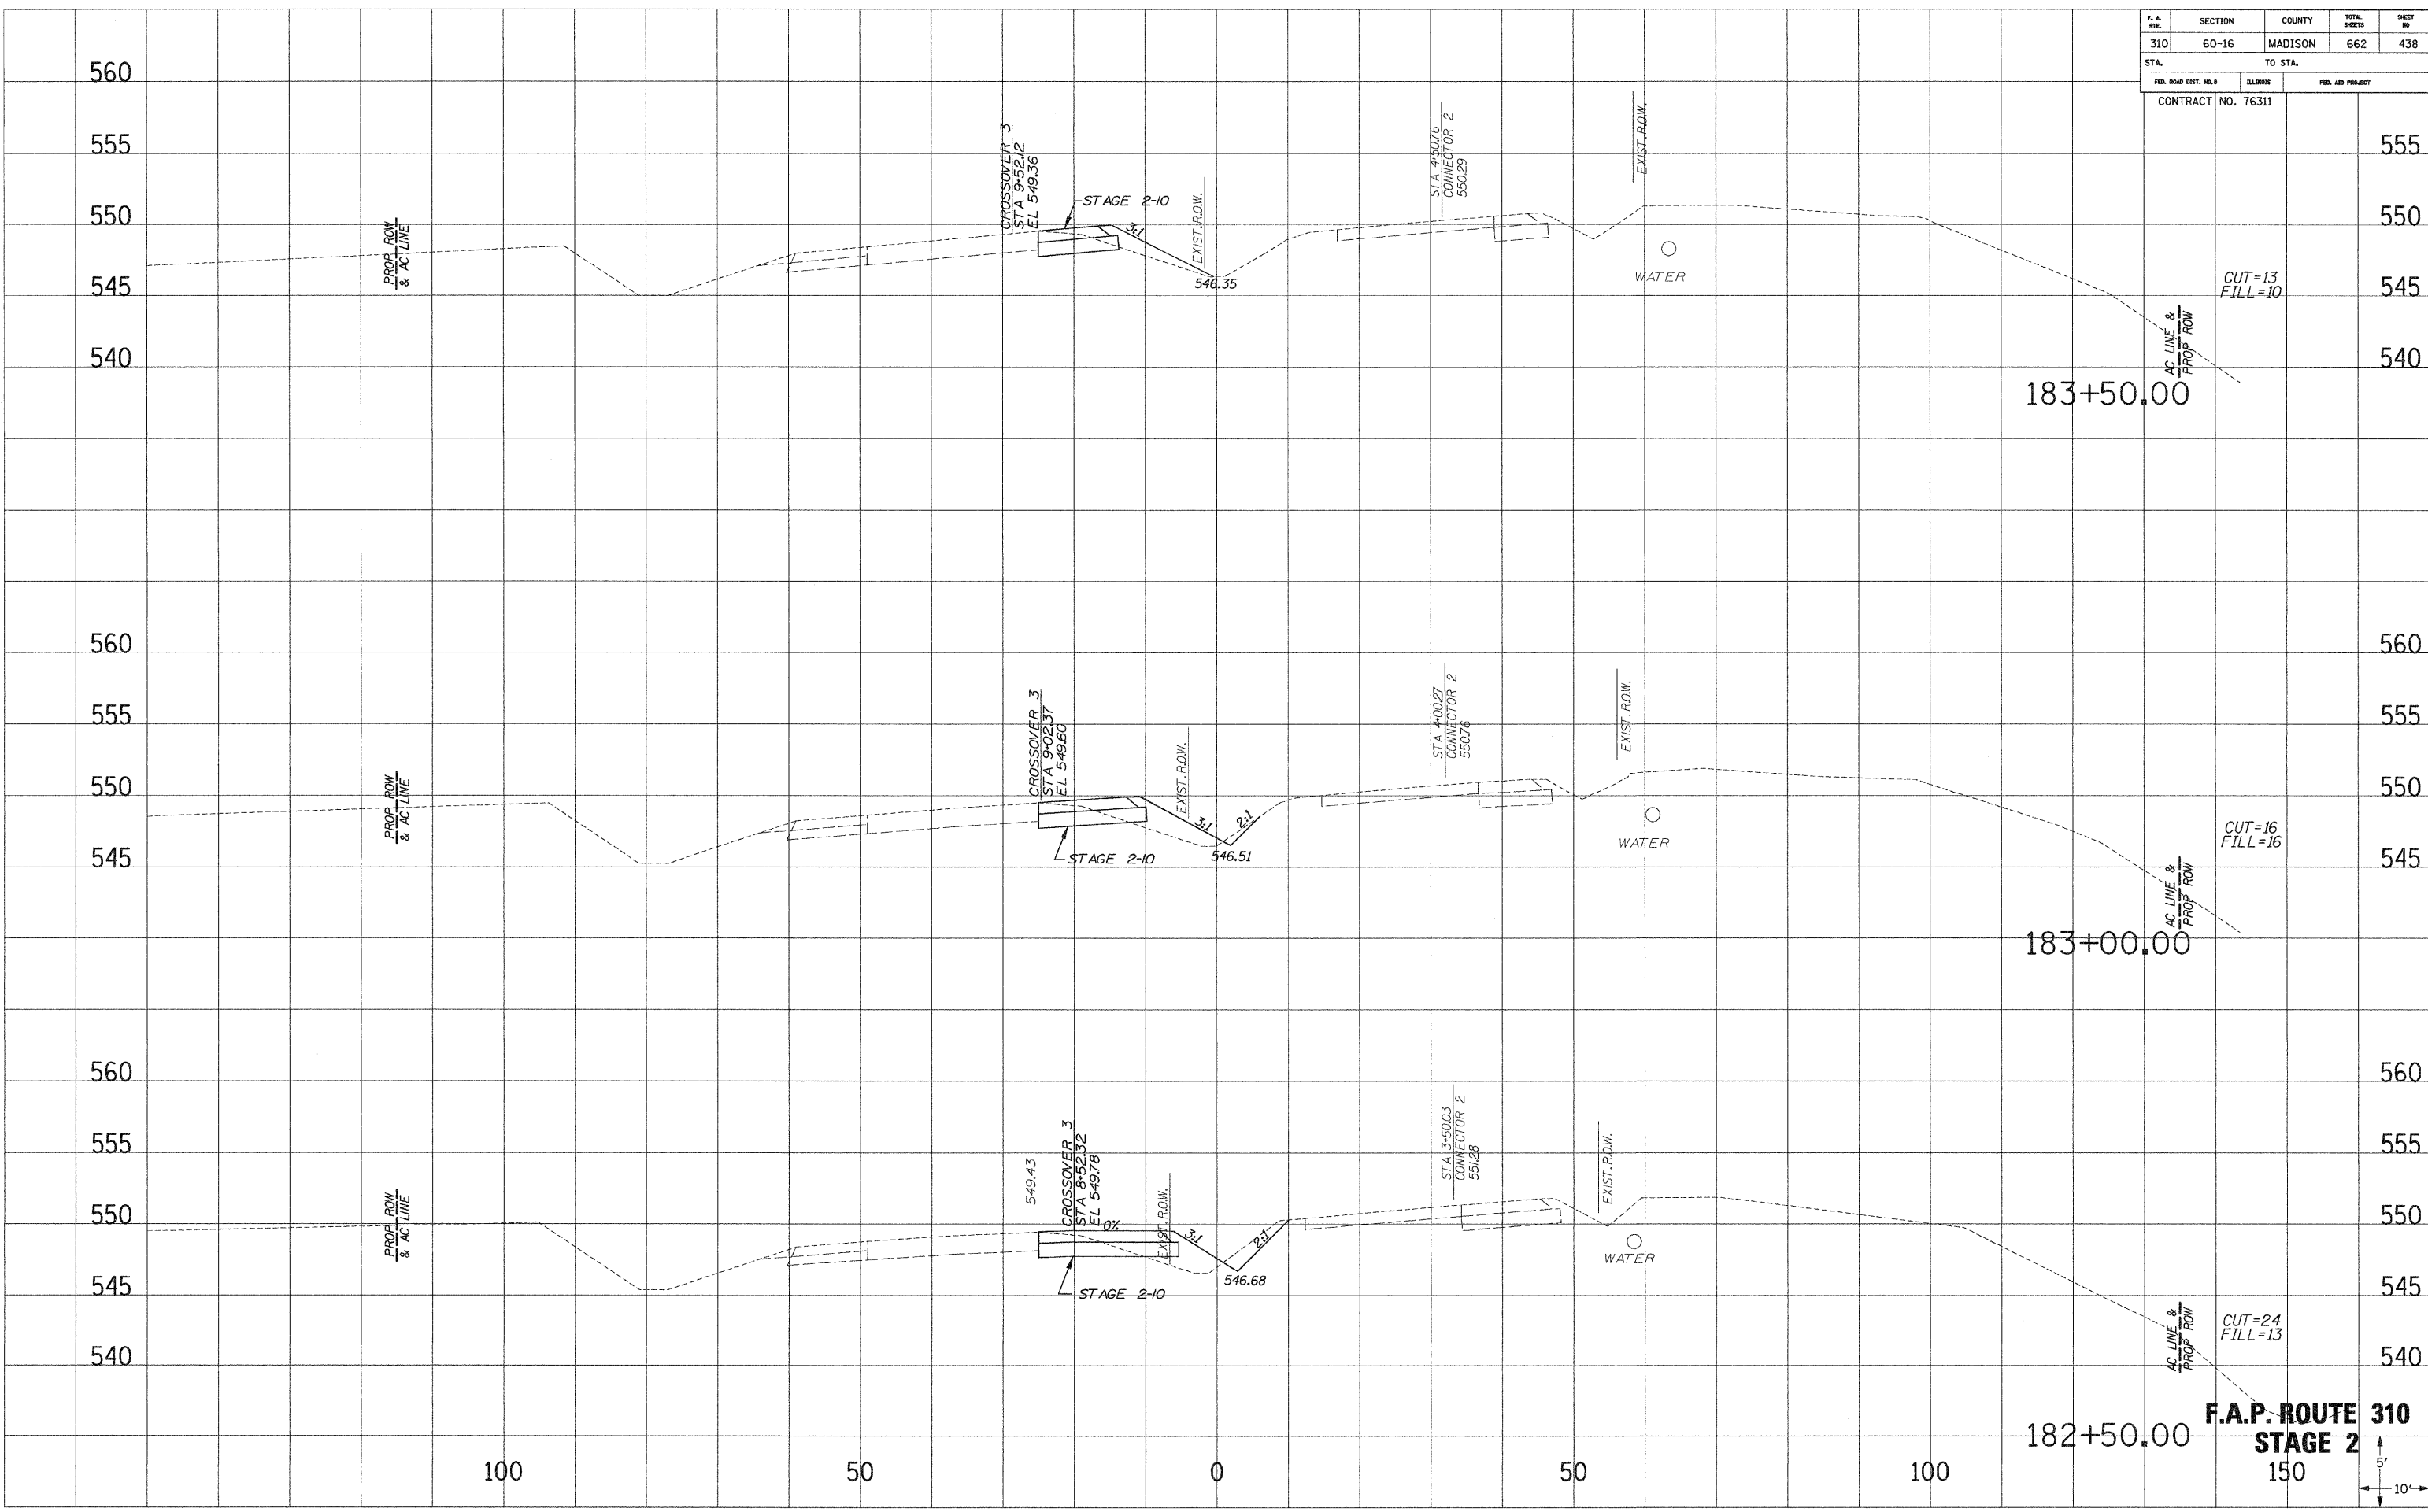

F.A.P. ROUTE 310
STAGE 2



DATE: _____
SURVEY: _____
NOTE BOOK NO.: _____
PLOTTED: _____
REPLATE: _____
AREAS CHECKED: _____

DATE: _____
SURVEY: _____
NOTE BOOK NO.: _____
PLOTTED: _____
REPLATE: _____
AREAS CHECKED: _____