


F. A. DIST.	SECTION	COUNTY	TOTAL SHEETS	SHEET NO.
310	60-16	MADISON	662	448
STA.		TO STA.		
FED. ROAD DIST. NO. 9		ILLINOIS	FED. AID PROJECT	
CONTRACT NO. 76311				

SURVEY PLOTTED TEMPLATE AREAS CHECKED  
 NO.

SURVEY PLOTTED TEMPLATE AREAS CHECKED  
 NO.

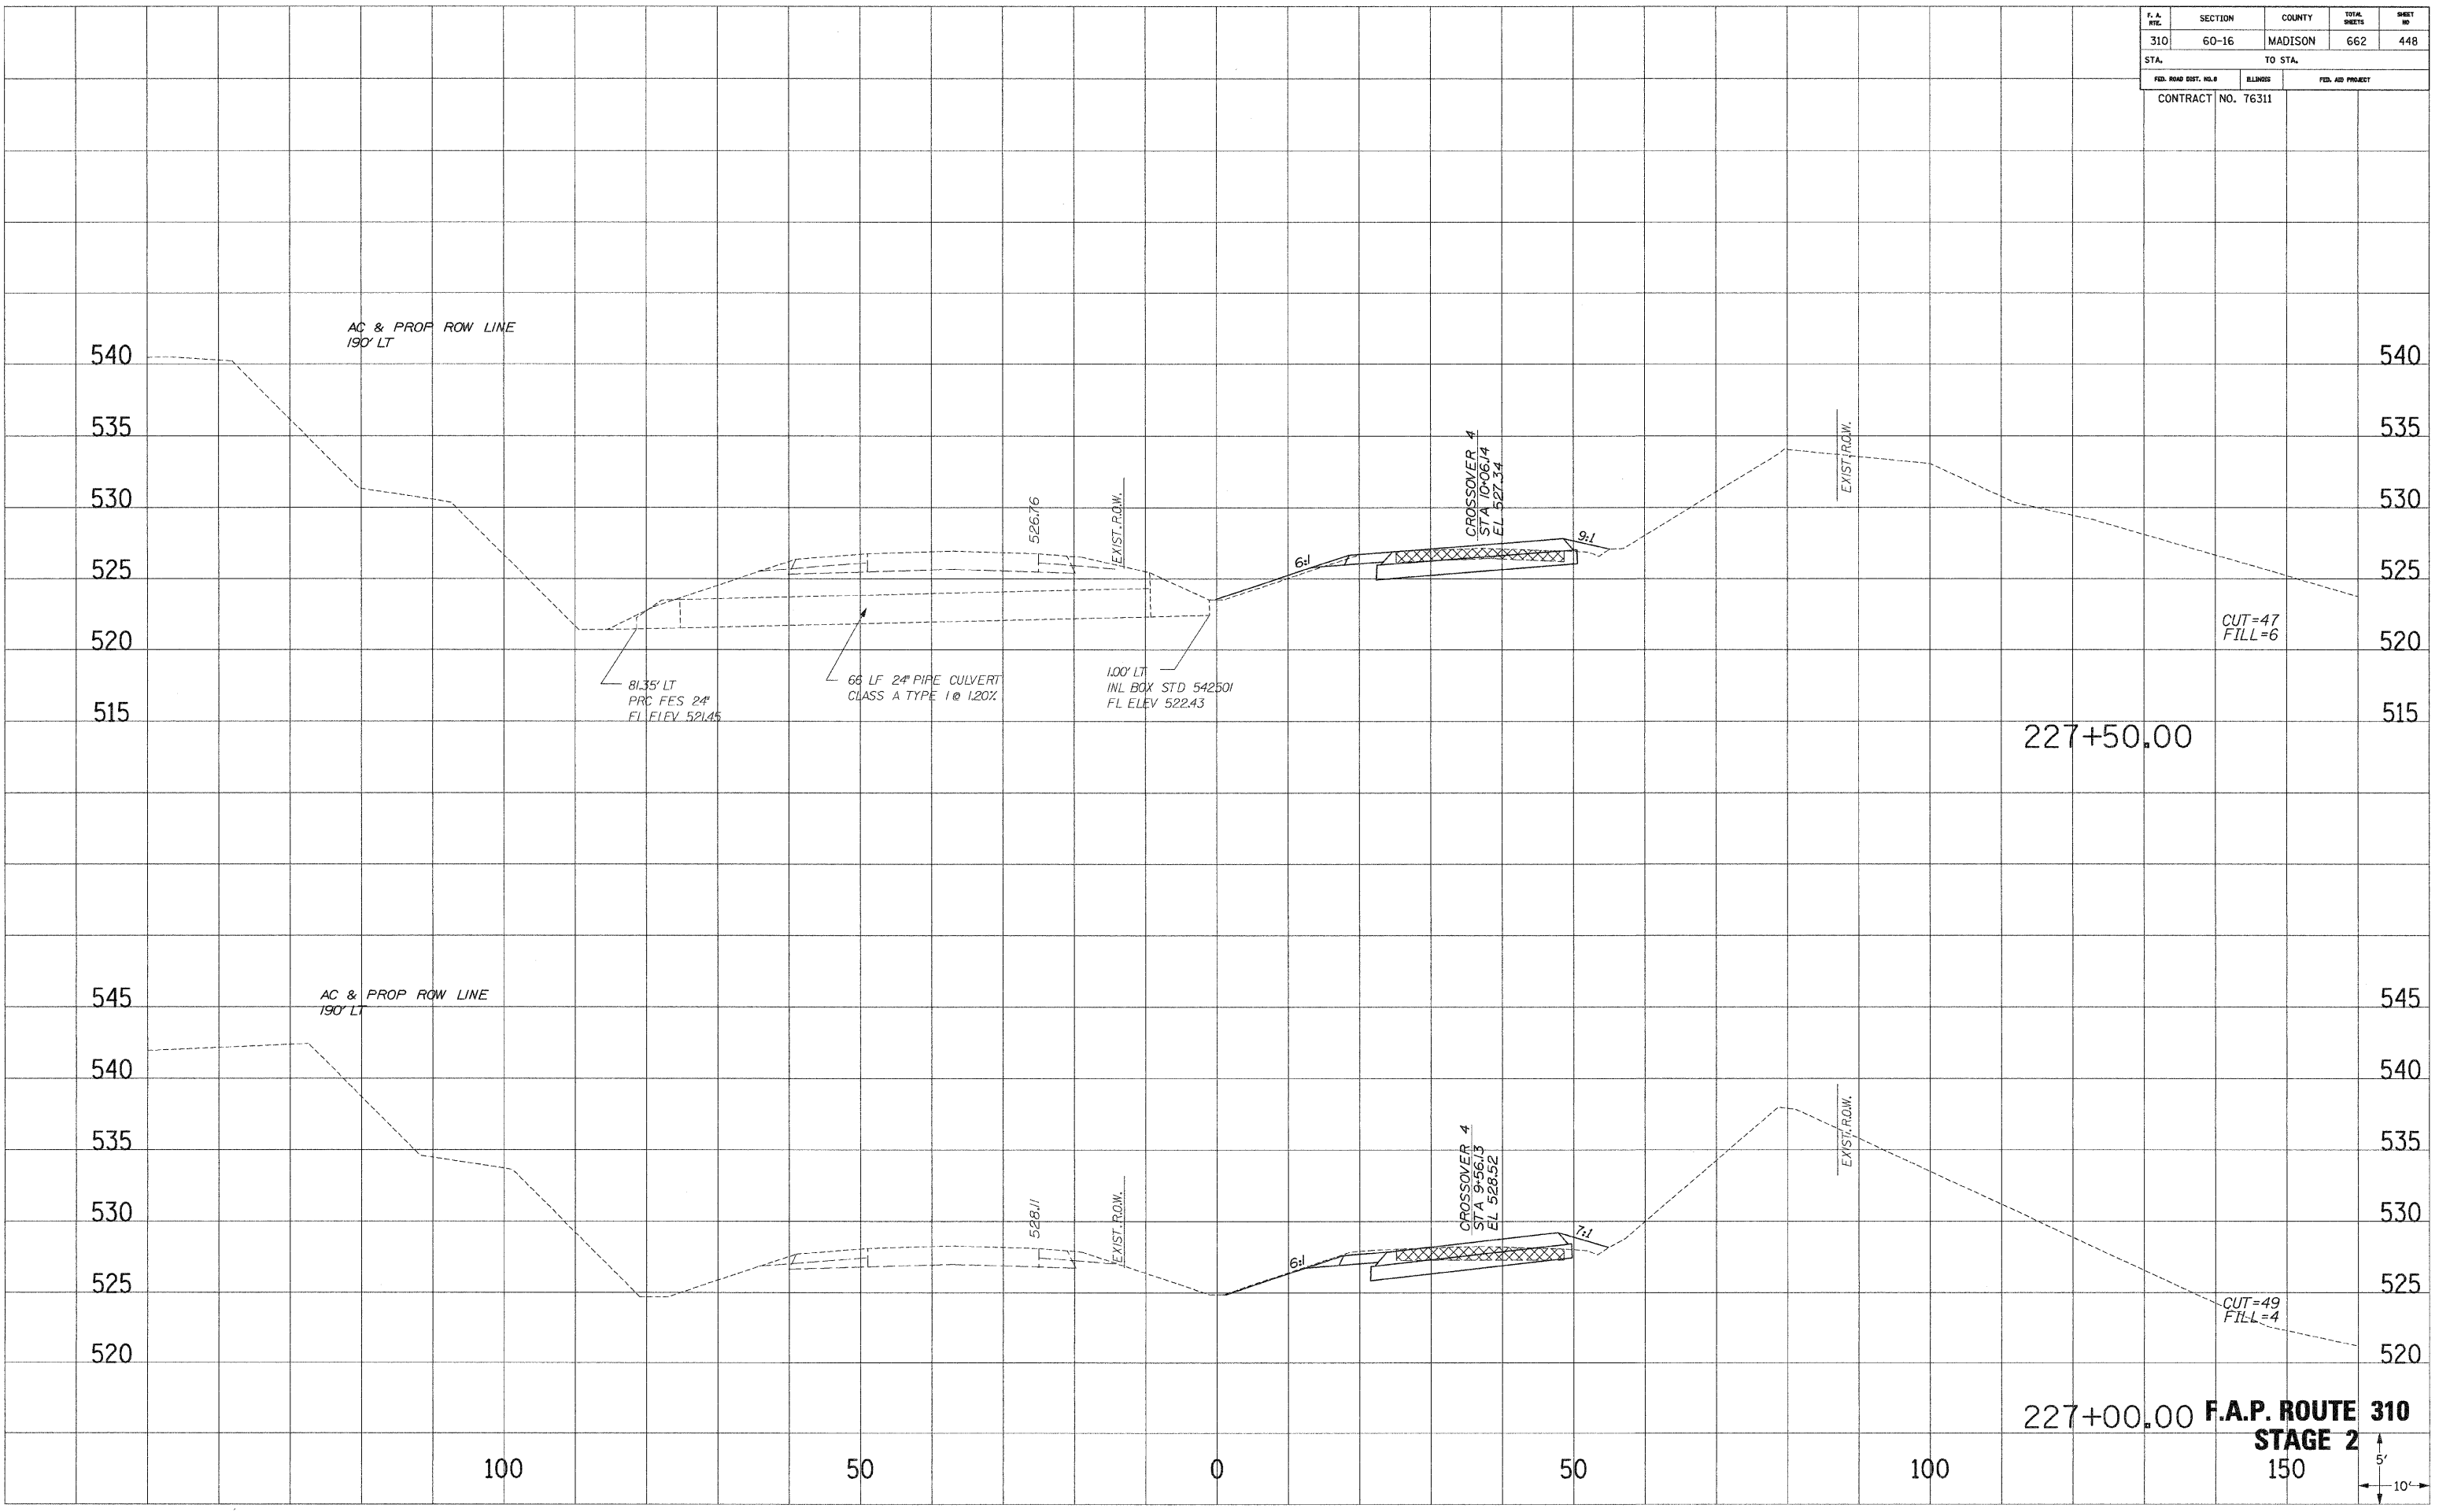

**F.A.P. ROUTE 310  
STAGE 2**