



F. A. RTE.	SECTION	COUNTY	TOTAL SHEETS	SHEET NO.
310	60-16	MADISON	662	452
STA.		TO STA.		
FED. ROAD DIST. NO. 6		ELLINGS	FED. AID PROJECT	
CONTRACT NO. 76311				

BEGIN CONSTRUCTION
NORTHBOUND LANE
FAP 310
STA 91+50

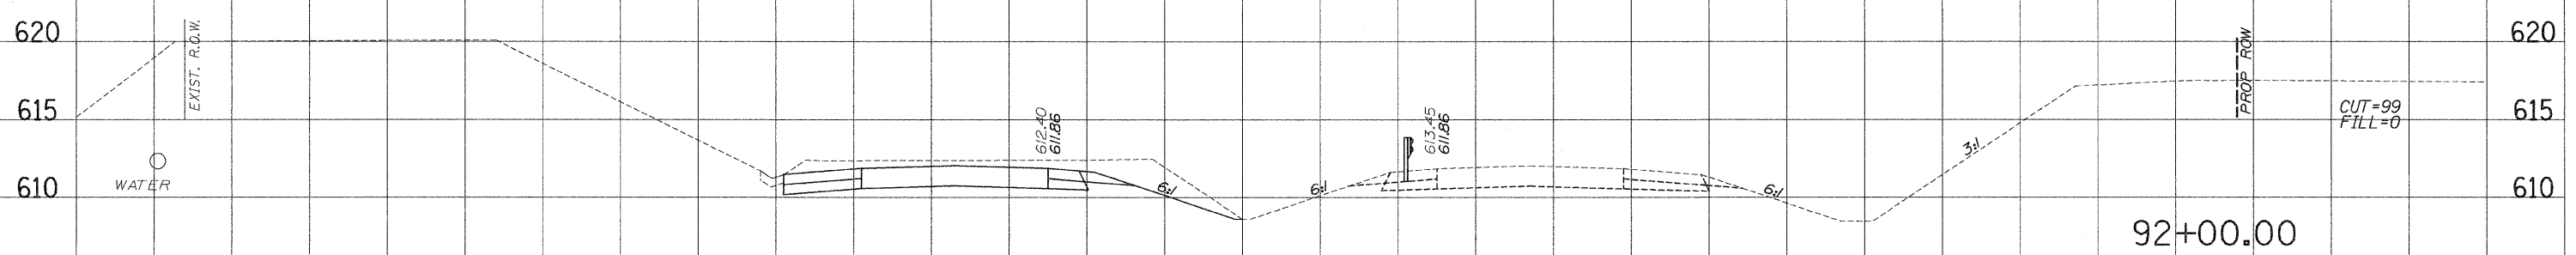

BEGIN CONSTRUCTION
SOUTHBOUND LANE
FAP 310
STA 91+50

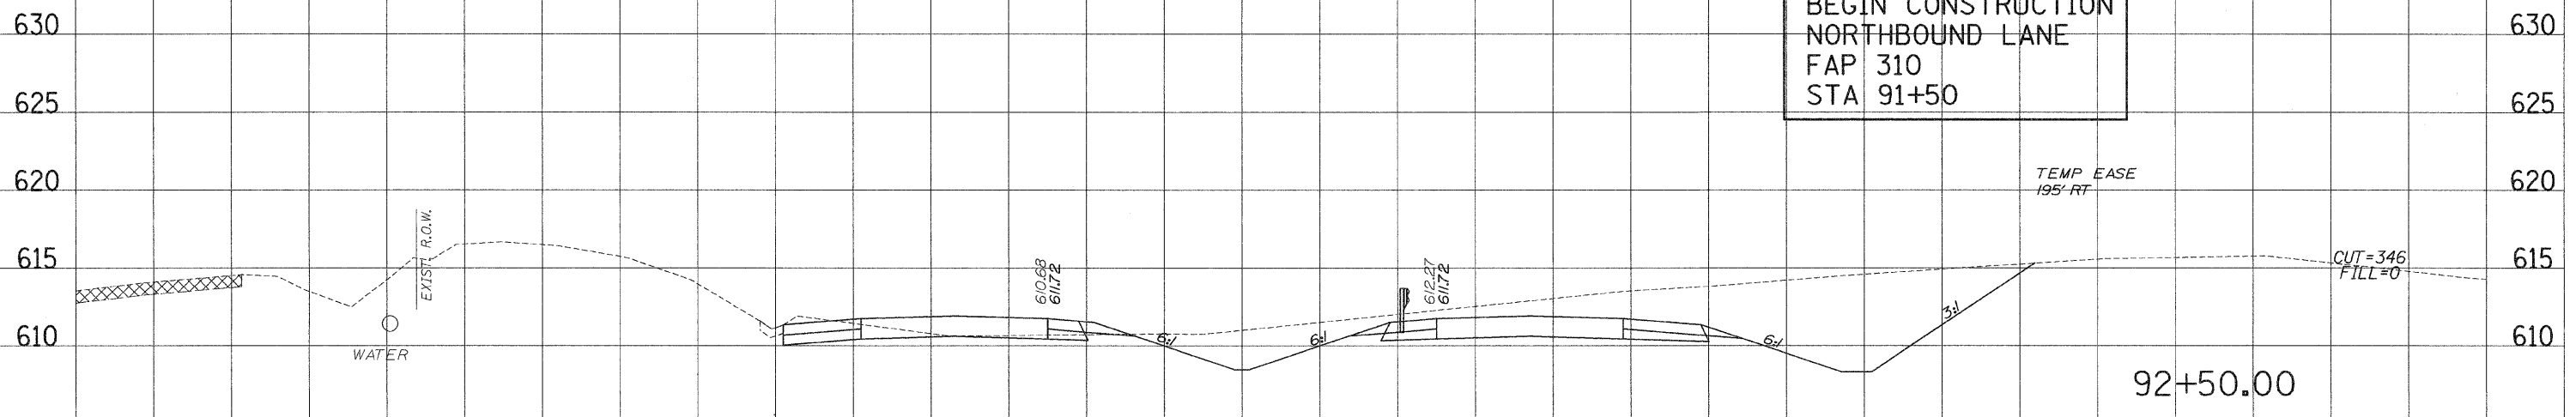

F.A.P. ROUTE 310
STAGE 3