

F. A. NO.	SECTION	COUNTY	TOTAL SHEETS	SHEET NO.
310	60-16	MADISON	662	453
STA.		TO STA.		
FED. ROAD DIST. NO. 8		ILLINOIS	FED. AID PROJECT	
CONTRACT NO. 76311				

CUT=422  
FILL=0

94+50.00

CUT=265  
FILL=12

94+00.00


CUT=182  
FILL=58

93+50.00

CUT=217  
FILL=16

93+00.00 **F.A.P. ROUTE 310**  
**STAGE 3**

150

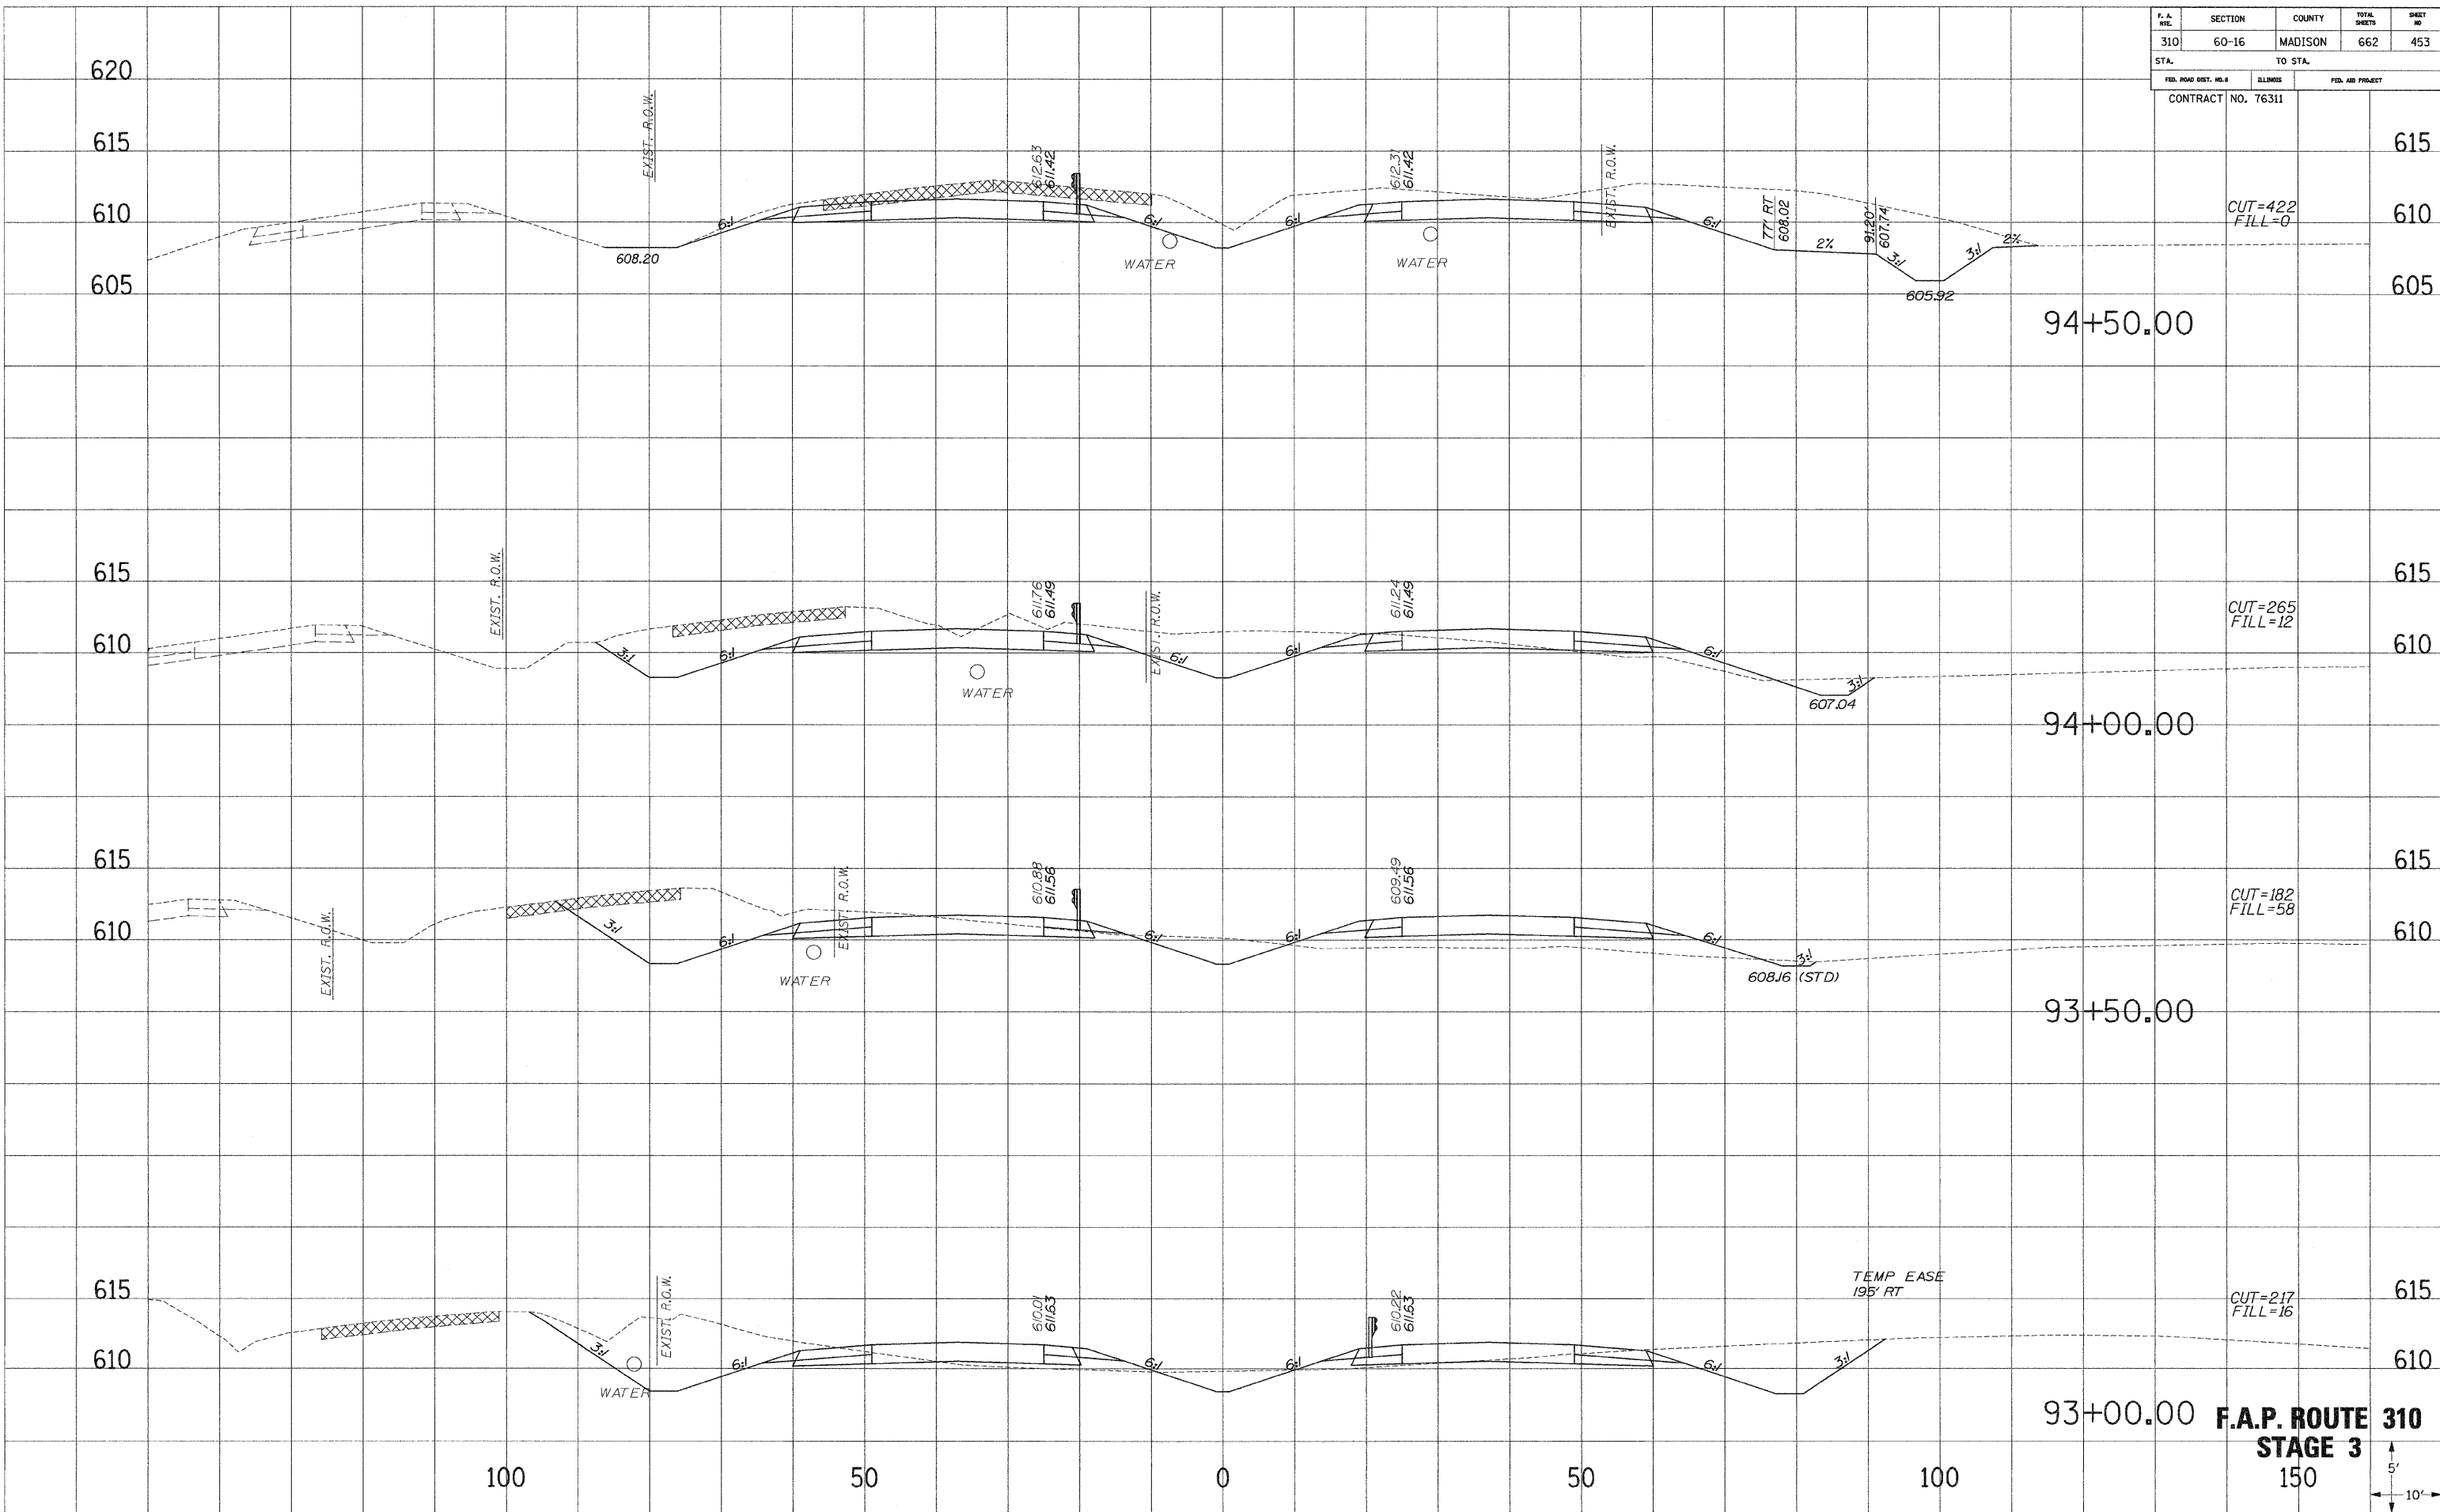

SURVEIL PLOTTED  
 NOTE BOOK TEMPLATE  
 NO. AREAS CHECKED

SURVEIL PLOTTED  
 NOTE BOOK TEMPLATE  
 NO. AREAS CHECKED