

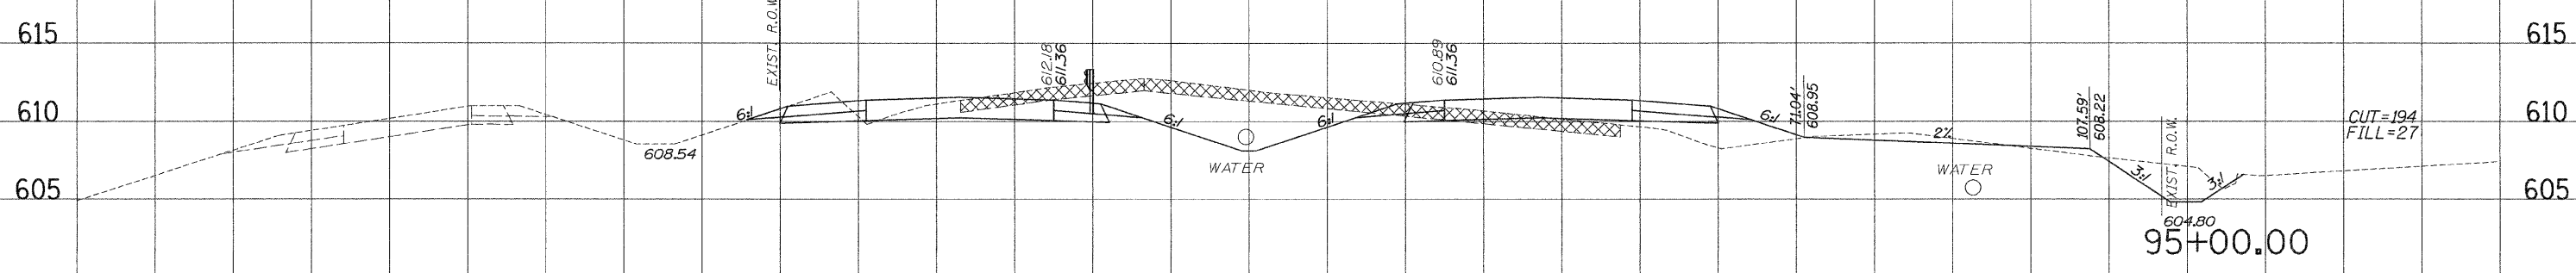


F. A. RTE.	SECTION	COUNTY	TOTAL SHEETS	SHEET NO.
310	60-16	MADISON	662	454
STA.		TO STA.		
FED. ROAD DIST. NO.		ELIMBS	FED. AID PROJECT	
CONTRACT NO. 76311				

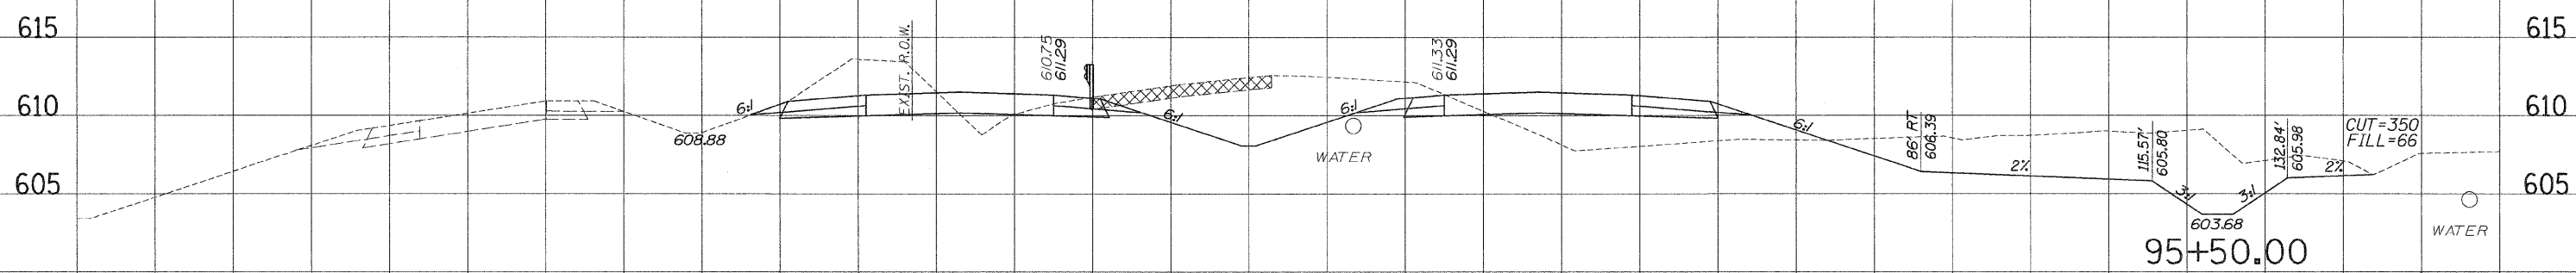

F.A.P. ROUTE 310
STAGE 3
 150

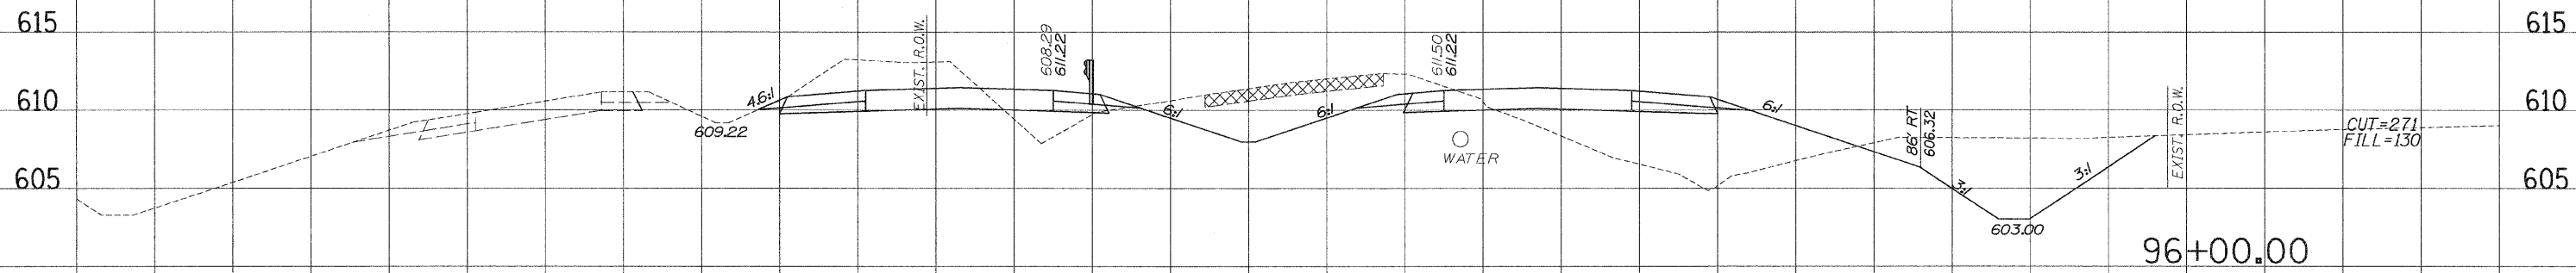

DATE PLOTTED: _____
 NOTE BOOK NO. _____
 REVISIONS: _____
 AREAS CHECKED: _____

DATE PLOTTED: _____
 NOTE BOOK NO. _____
 REVISIONS: _____
 AREAS CHECKED: _____