


F. A. RTE.	SECTION	COUNTY	TOTAL SHEETS	SHEET NO.
310	60-16	MADISON	662	464
STA.		TO STA.		
FED. ROAD DIST. NO. 3		ILLINOIS	FED. AID PROJECT	
CONTRACT NO. 76311				

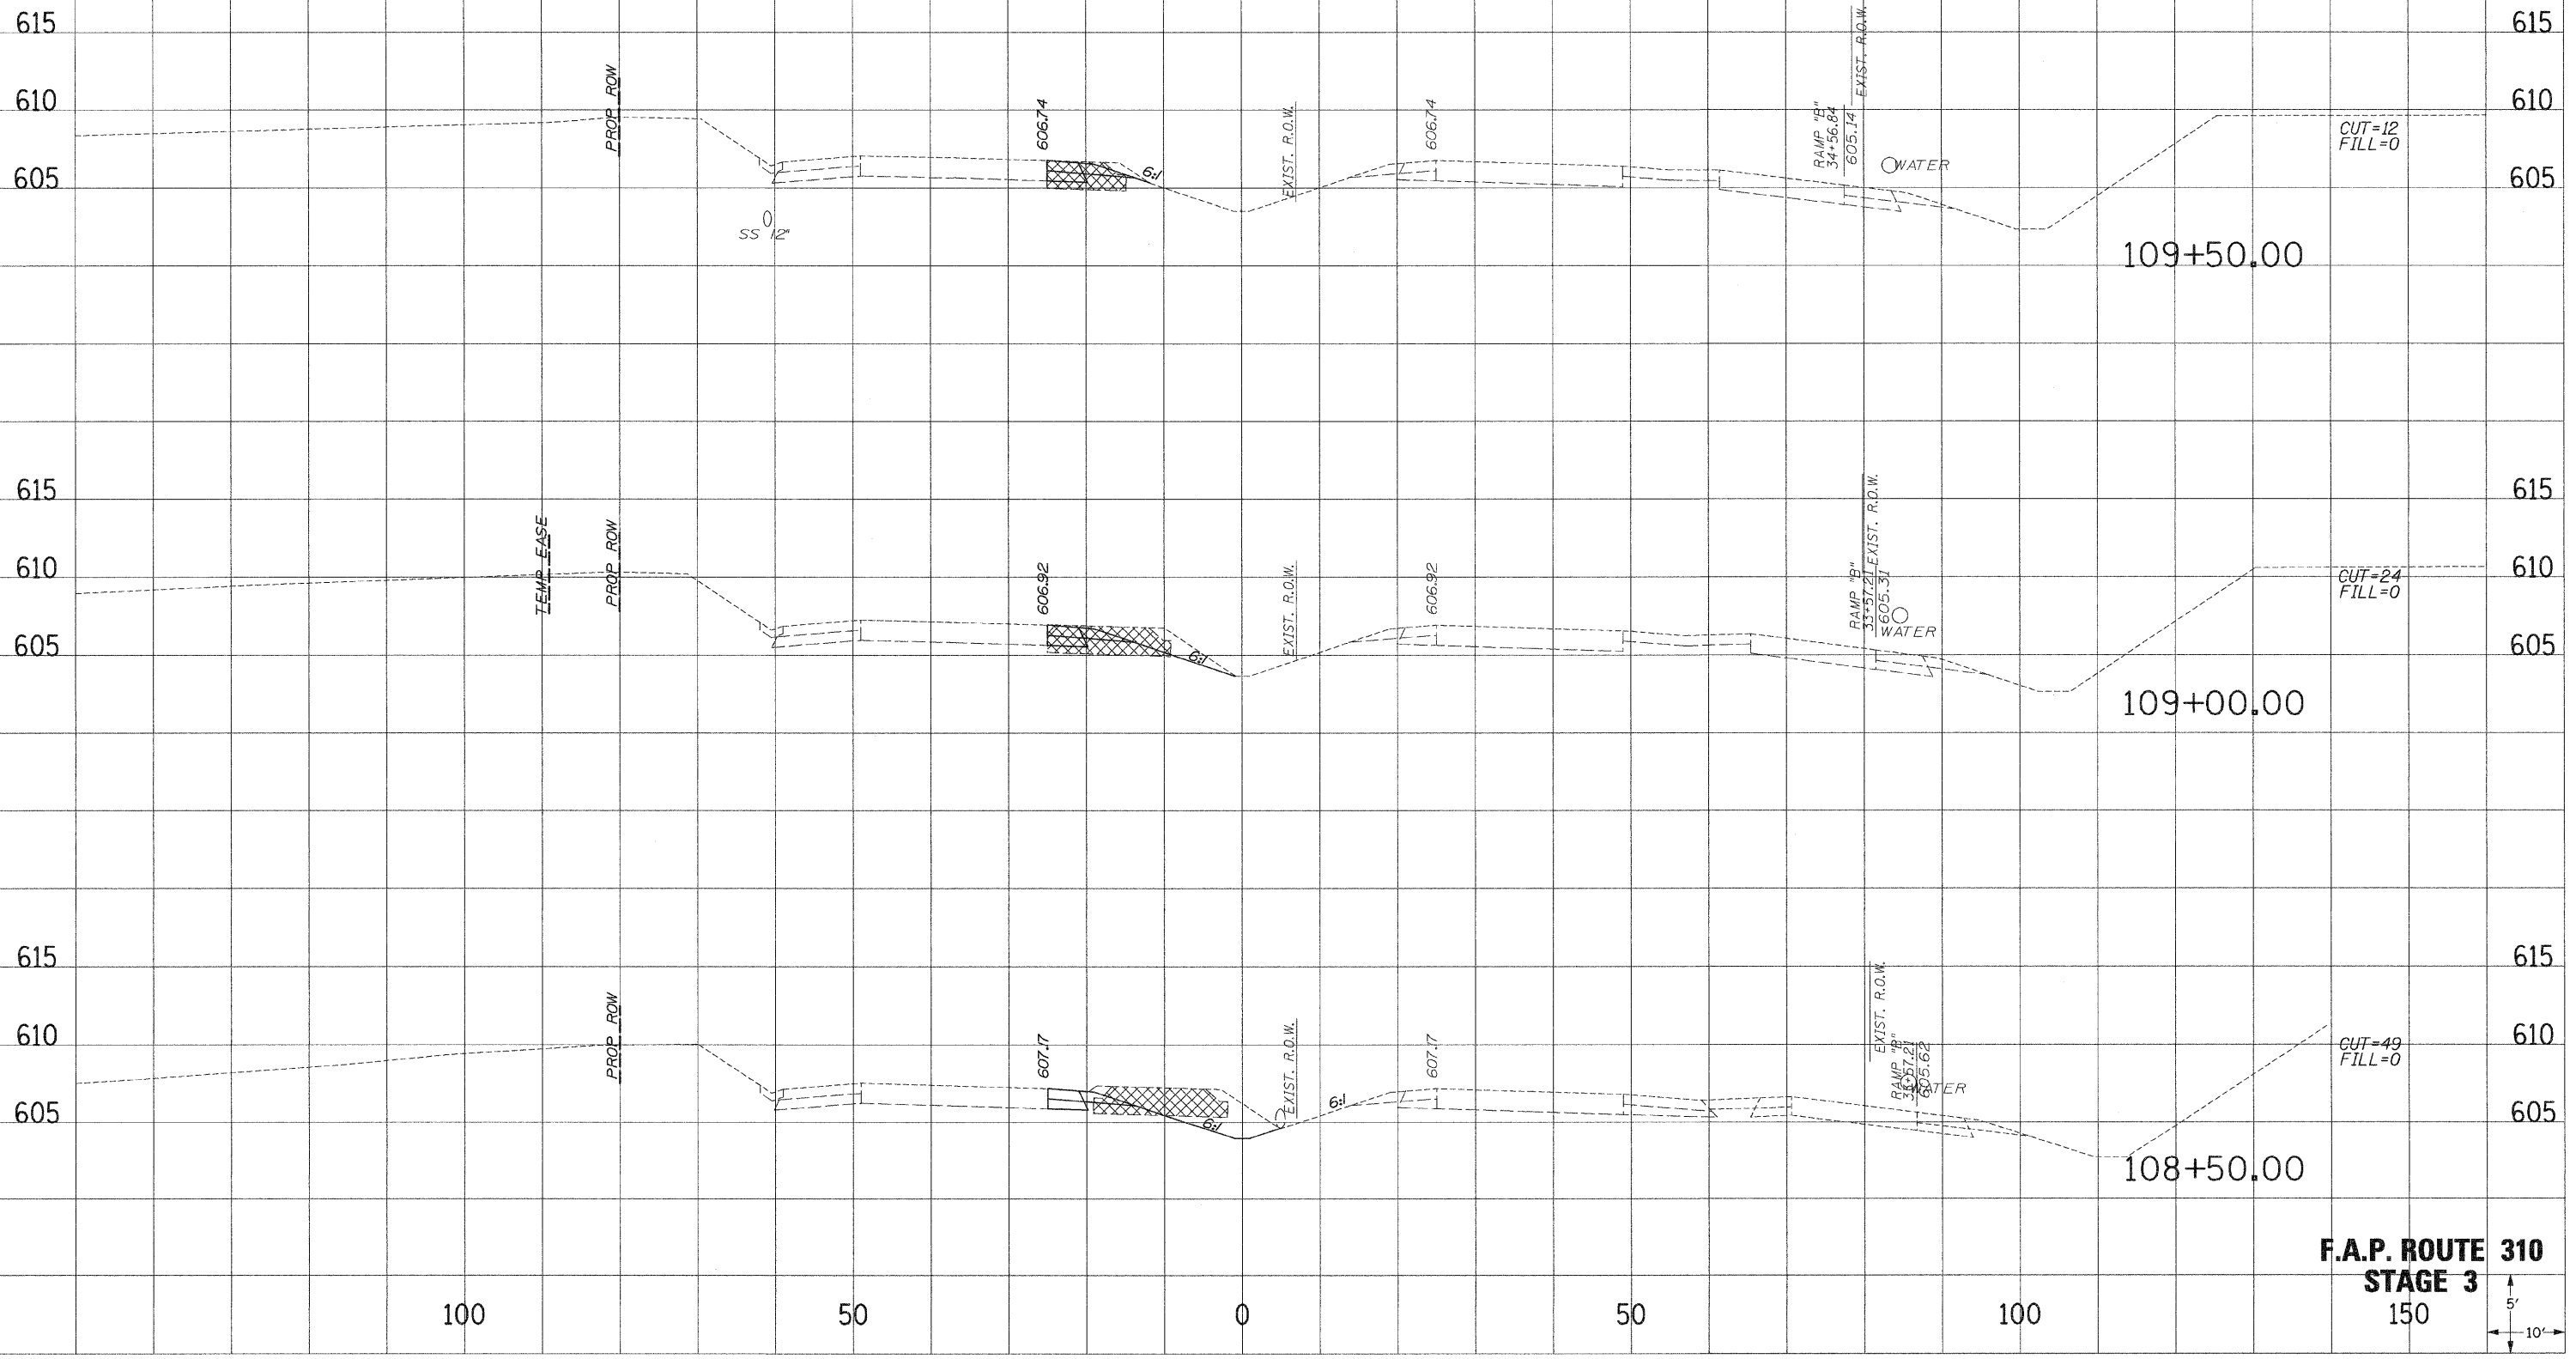

**F.A.P. ROUTE 310  
STAGE 3**



SURVEIL PLOTTED  
 NOTE BOOK  
 NO.

SURVEIL PLOTTED  
 NOTE BOOK  
 NO.