



F. A. RT.	SECTION	COUNTY	TOTAL SHEETS	SHEET NO.
310	60-16	MADISON	662	465
STA.		TO STA.		
FED. ROAD DIST. NO. 3		ELLINGS	FED. AID PROJECT	
CONTRACT NO. 76311				

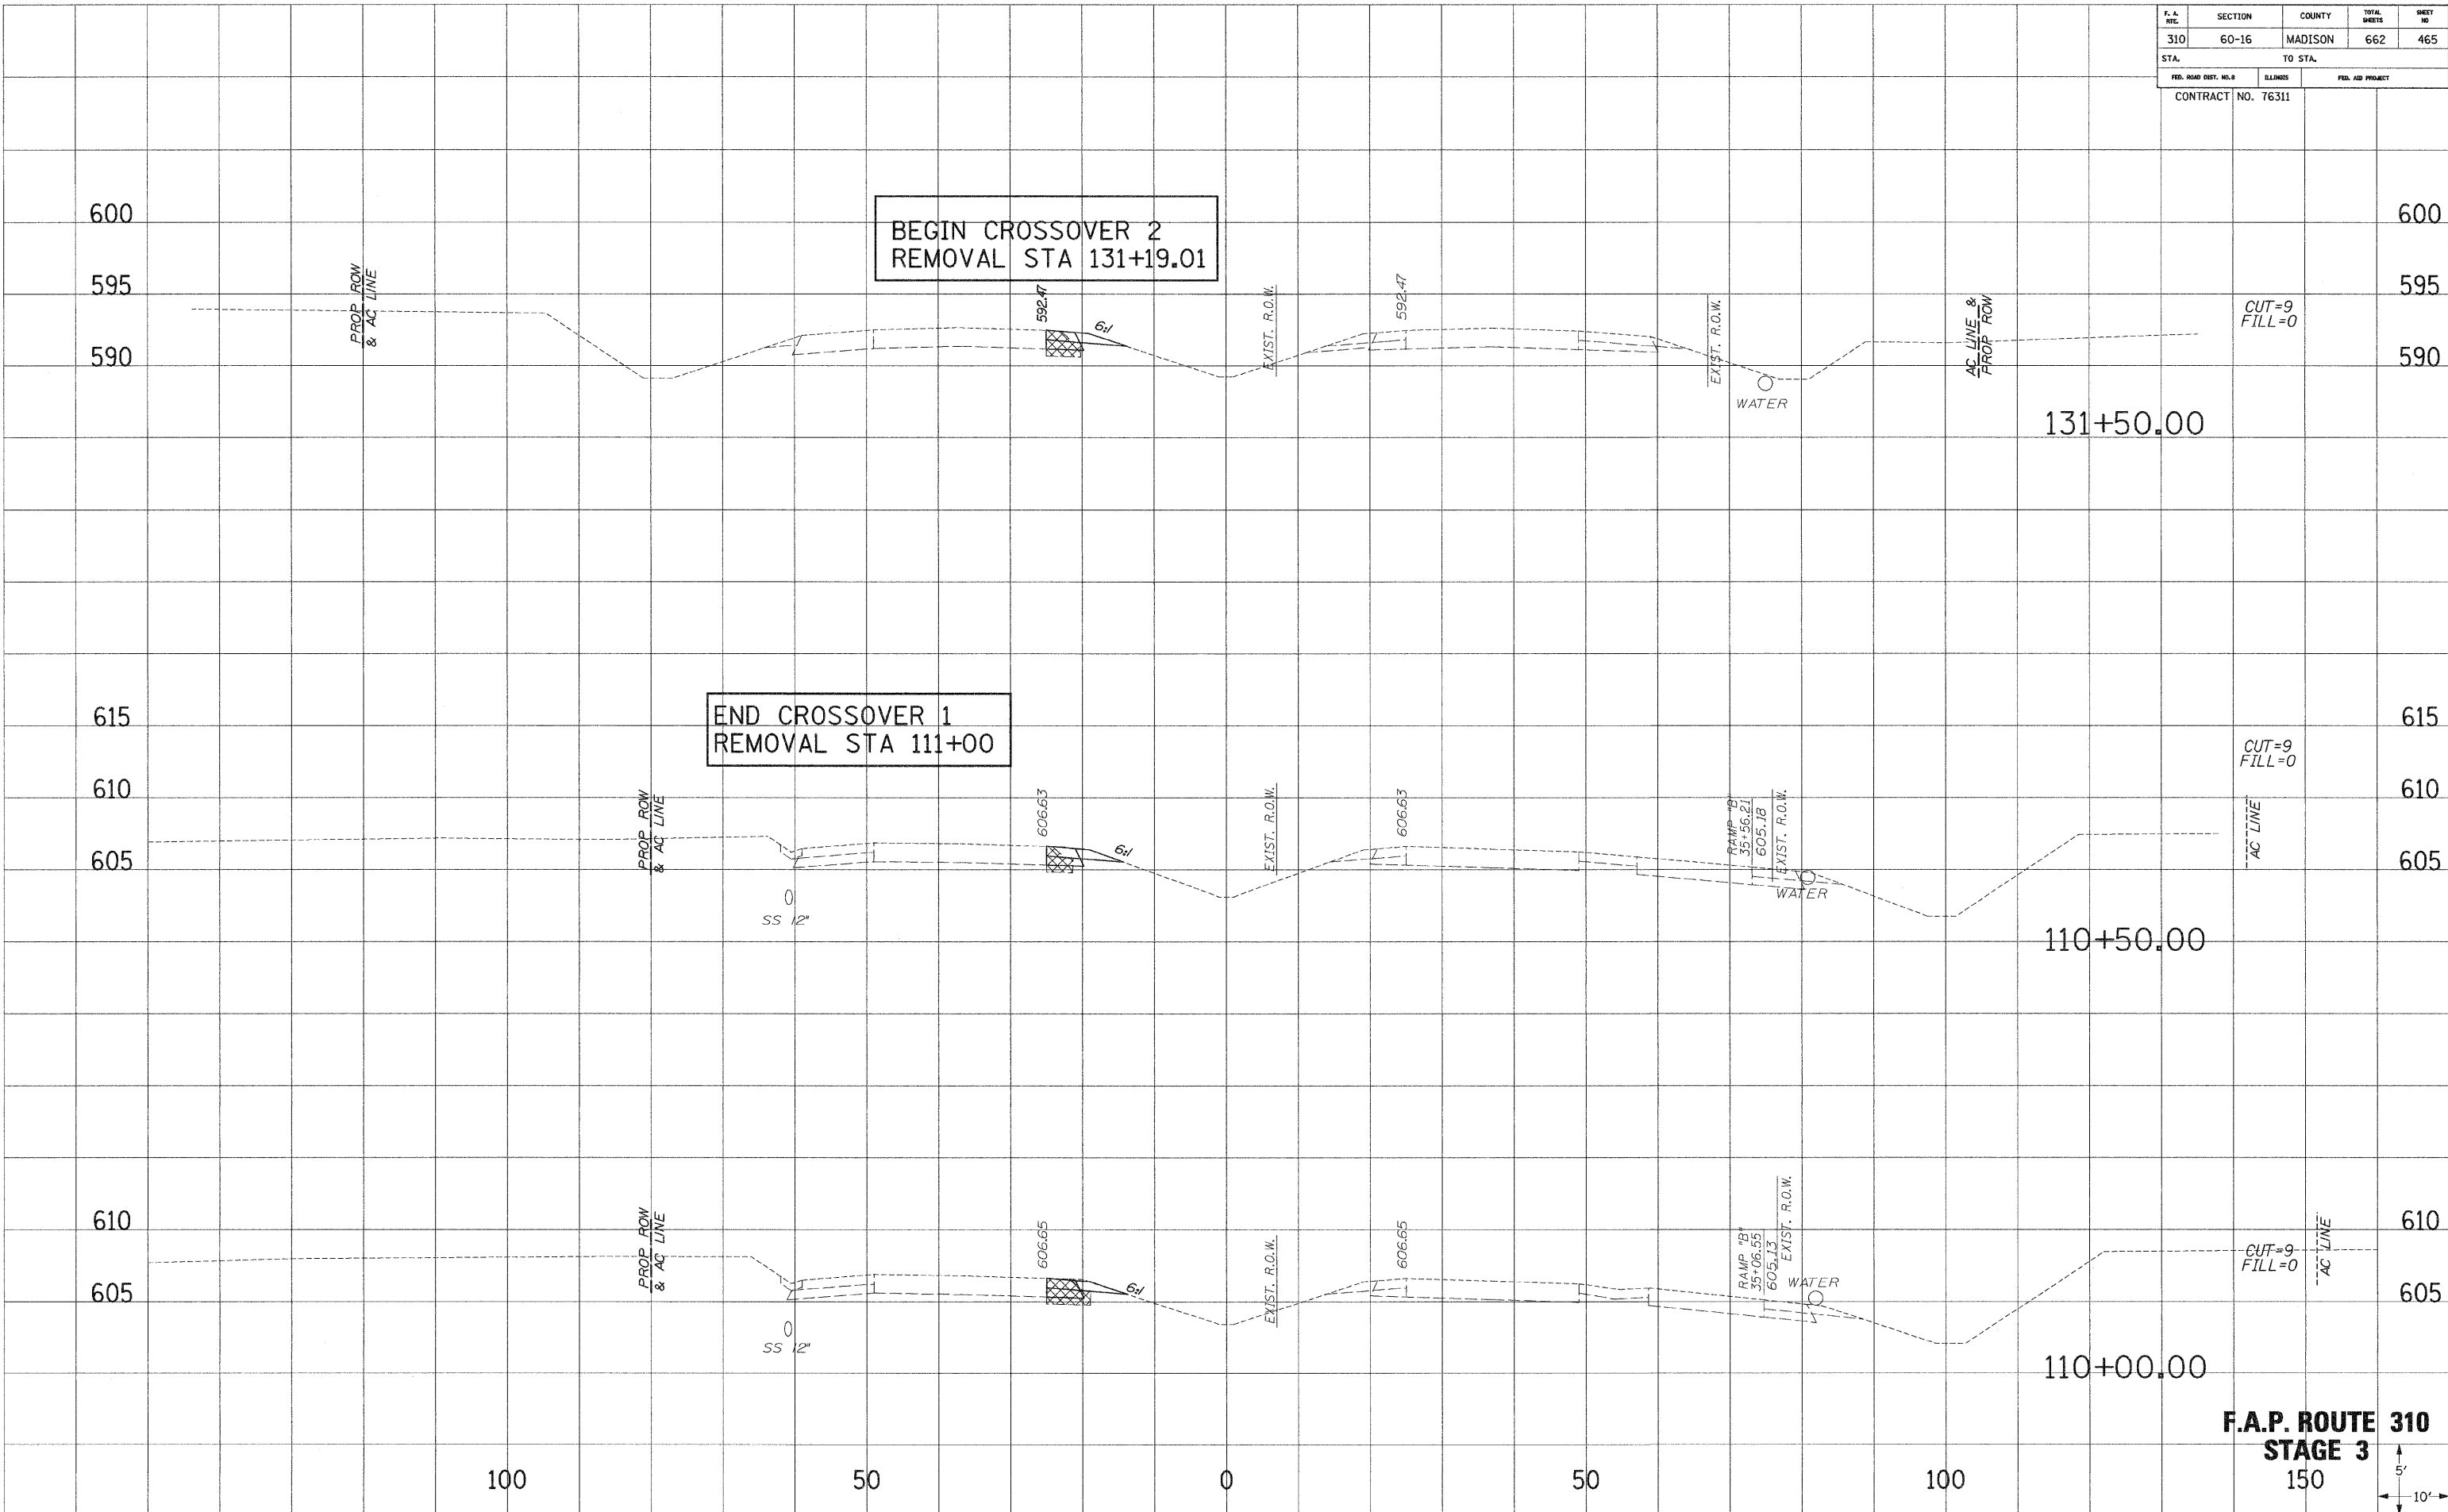

**F.A.P. ROUTE 310  
STAGE 3**  
150

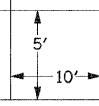

DATE: \_\_\_\_\_  
DRAWN BY: \_\_\_\_\_  
CHECKED BY: \_\_\_\_\_  
NO. \_\_\_\_\_

DATE: \_\_\_\_\_  
DRAWN BY: \_\_\_\_\_  
CHECKED BY: \_\_\_\_\_  
NO. \_\_\_\_\_