


F.A. Rte.	SECTION	COUNTY	TOTAL SHEETS	SHEET NO.
310	60-16	MADISON	662	469
STA.	TO STA.			
FED. ROAD DIST. NO. 1	ELLIMES	FED. AID PROJECT		
CONTRACT NO. 76311				

SURVEIL PLOTTED
 NOTE BOOK
 AREAS CHECKED
 NO.

SURVEIL PLOTTED
 NOTE BOOK
 AREAS CHECKED
 NO.

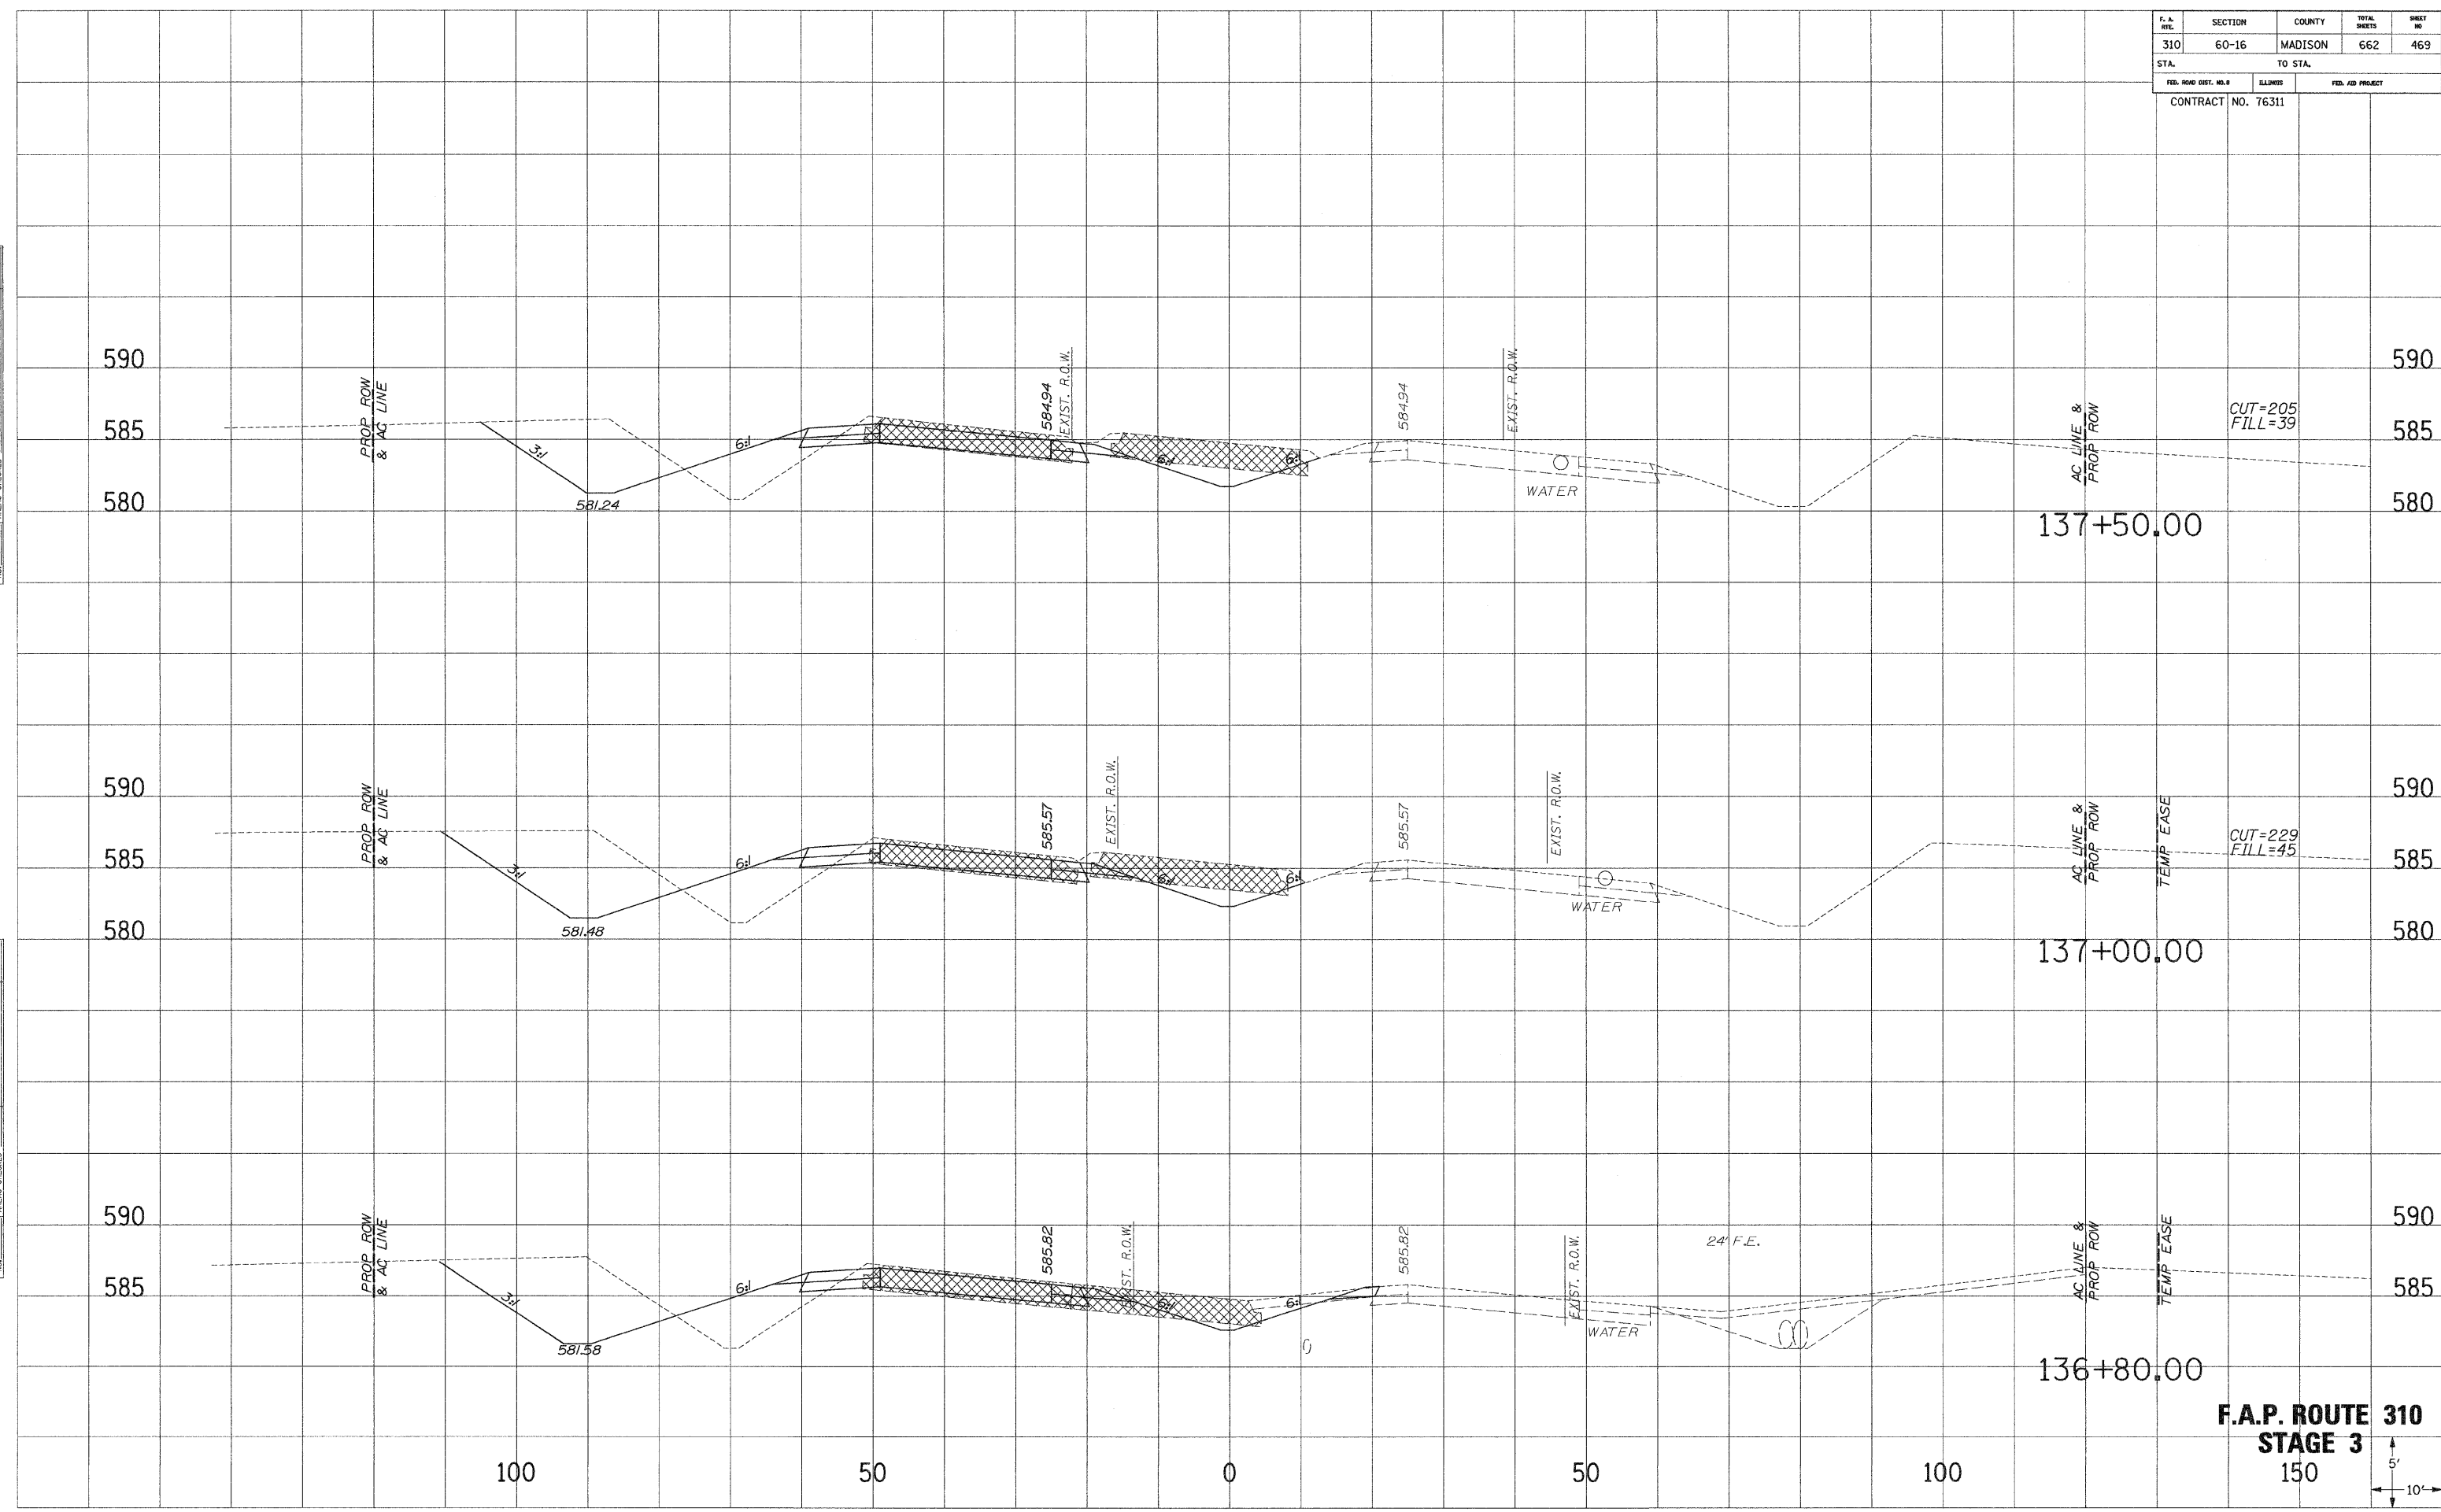

F.A.P. ROUTE 310
STAGE 3

