


F. A. RTE.	SECTION	COUNTY	TOTAL SHEETS	SHEET NO.
			662	471
STA.		TO STA.		
FED. ROAD DIST. NO.	ILLINOIS	FED. AID PROJECT		
CONTRACT NO. 76311				

SURVEY PLOTTED
 NOTE BOOK NO. _____
 DATE _____
 AREAS CHECKED _____

SURVEY PLOTTED
 NOTE BOOK NO. _____
 DATE _____
 AREAS CHECKED _____

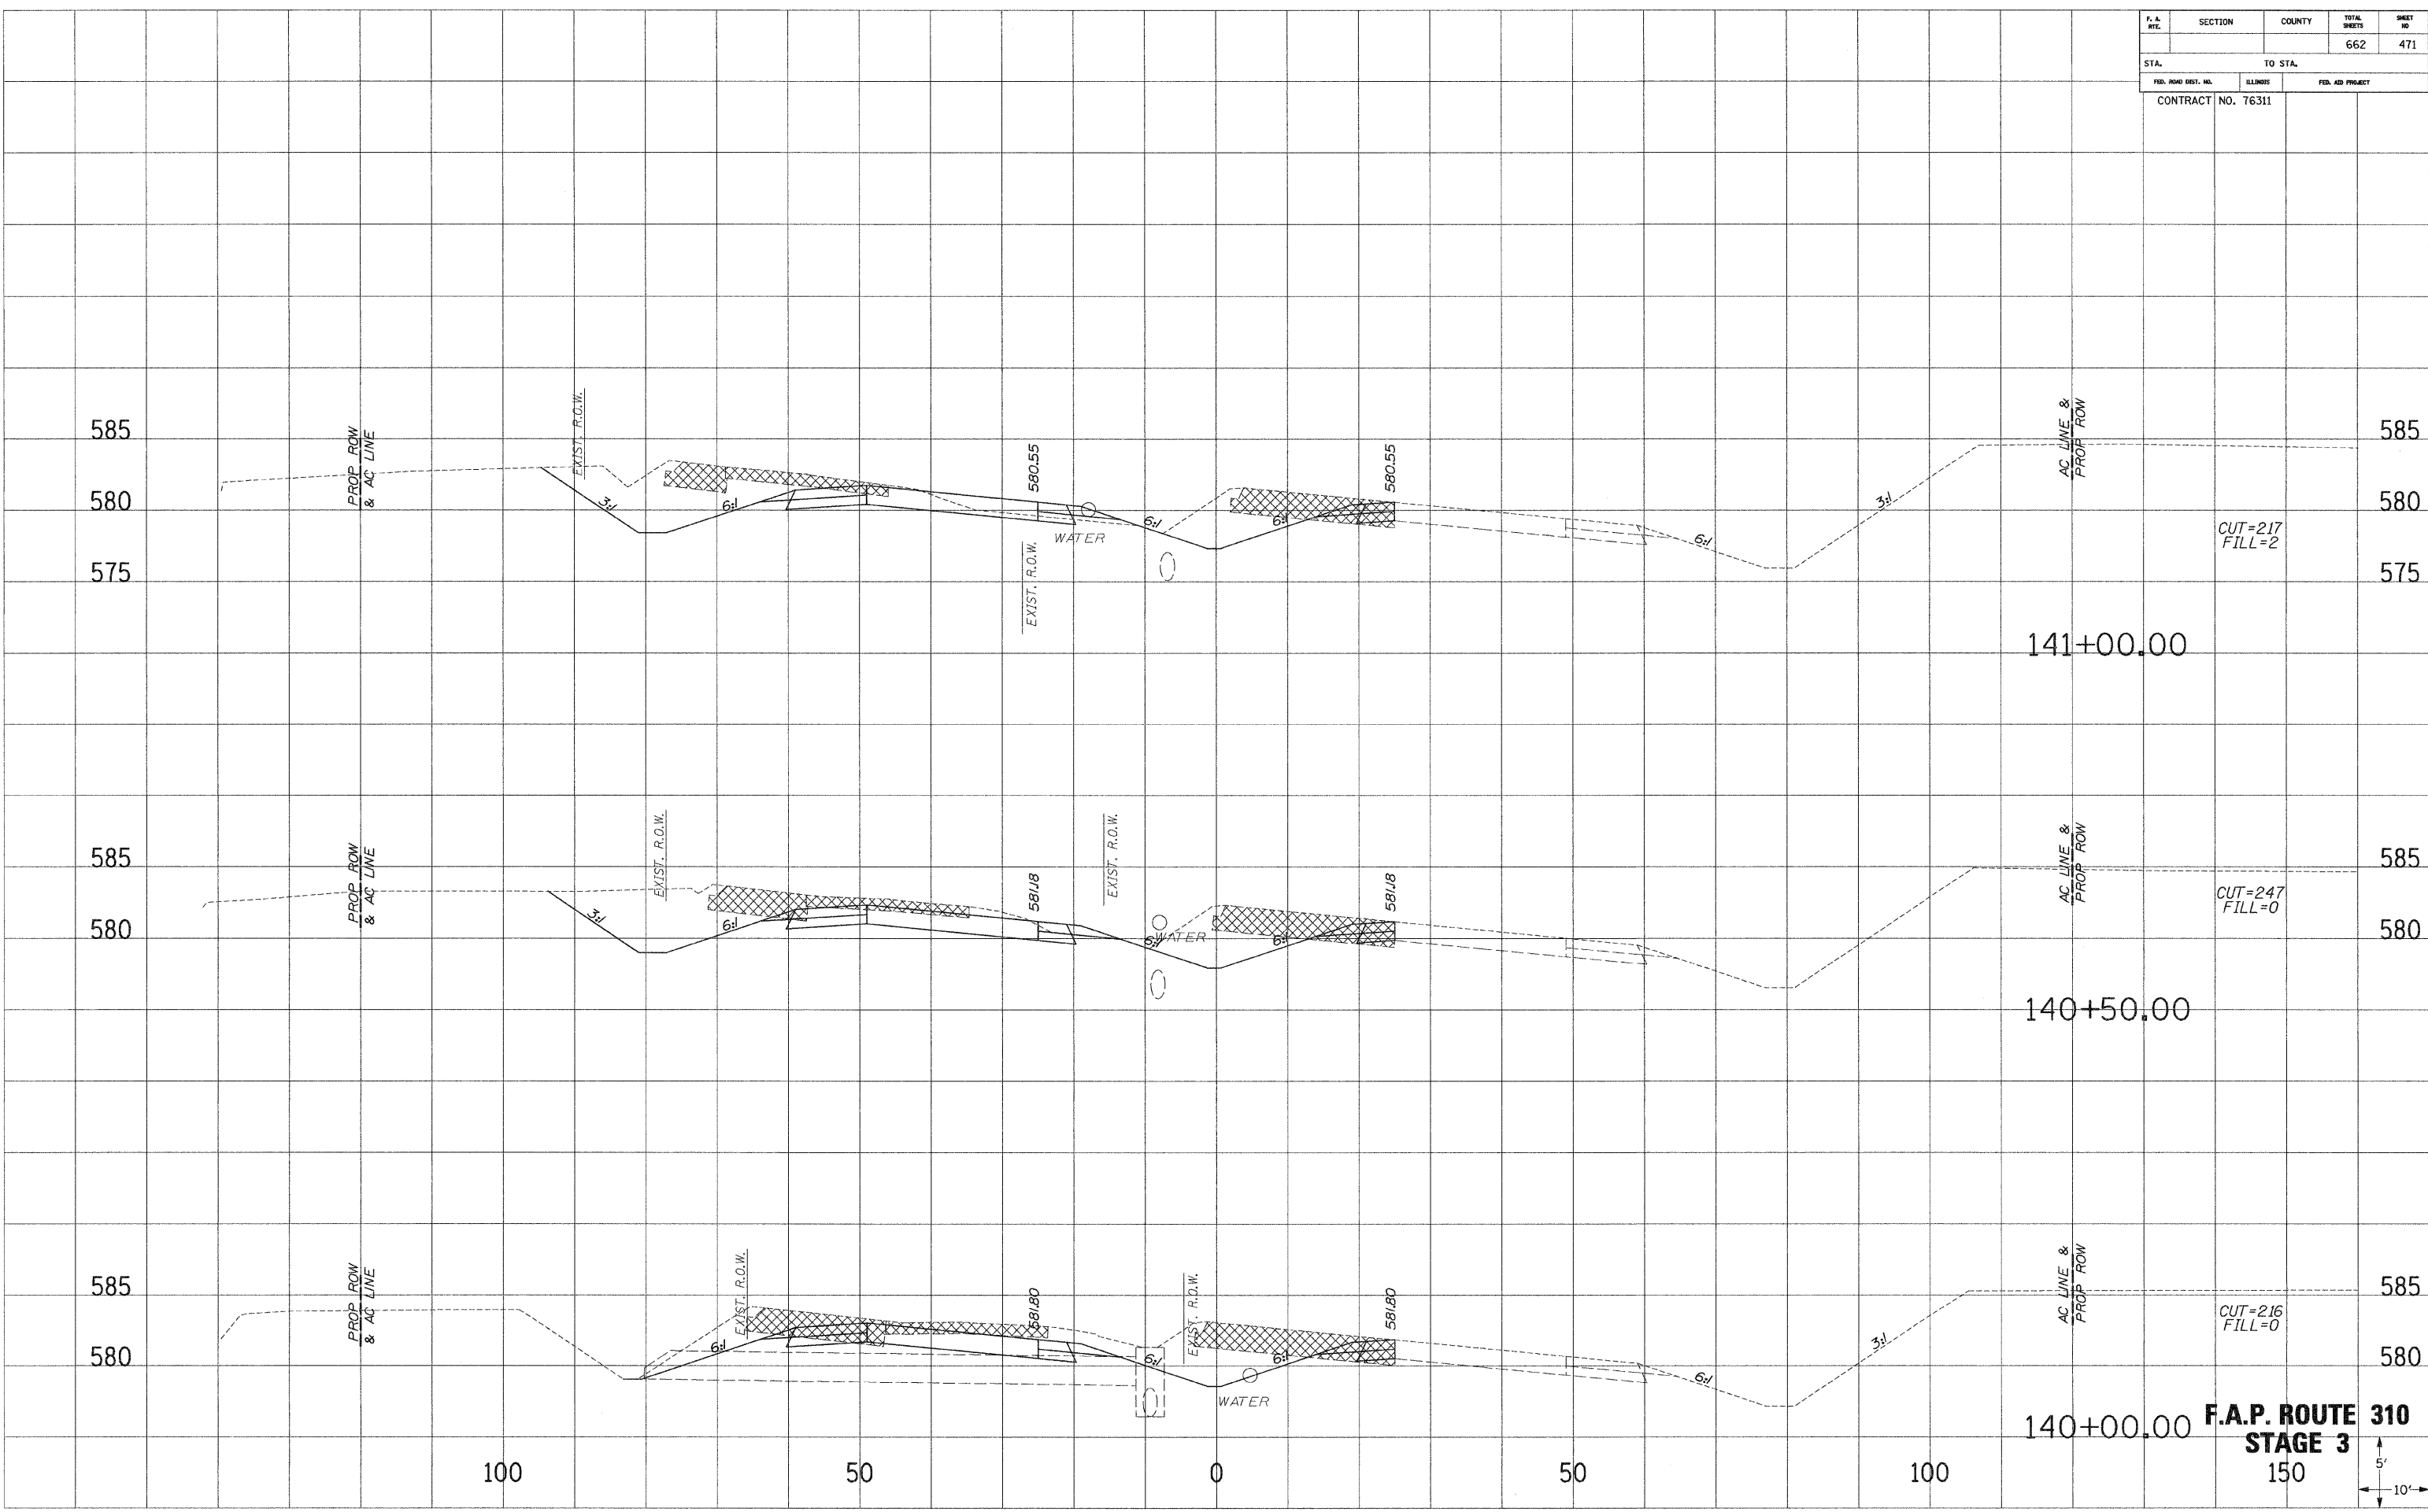

**F.A.P. ROUTE 310
STAGE 3**

